

**SEWER JUNCTION INFORMATION  
FOR SEWER ID MA60013317**

REFERENCE—METERS SOUTH OF MANHOLE MH60011455


DIST. FROM REF. MANHOLE	JUNCTION DIA.	CLOCK REF.	SERVICE TYPE	DESCRIPTION
2.8	150	09	JN	
6.6	150	09	JN	LIVE—ROOTS
19.7	150	09	JN	
53.8	150	09	JN	LIVE
64.7	150	09	JN	

ALL JUNCTION INFORMATION  
BASED ON CCTV INSPECTION

**SEWER SERVICE INFORMATION**

ADDRESS	SIZE	PROPERTY LINE LOCATION
#14 WILDWOOD F PK AVE RESIDENTIAL	NO INFORMATION	NO INFORMATION
#23 WILDWOOD F PK AVE RESIDENTIAL	NO INFORMATION	NO INFORMATION
#34 WILDWOOD F PK AVE RESIDENTIAL	NO INFORMATION	NO INFORMATION
#47 WILDWOOD F PK AVE RESIDENTIAL	NO INFORMATION	NO INFORMATION

**WILDWOOD F PK (S LEG)**

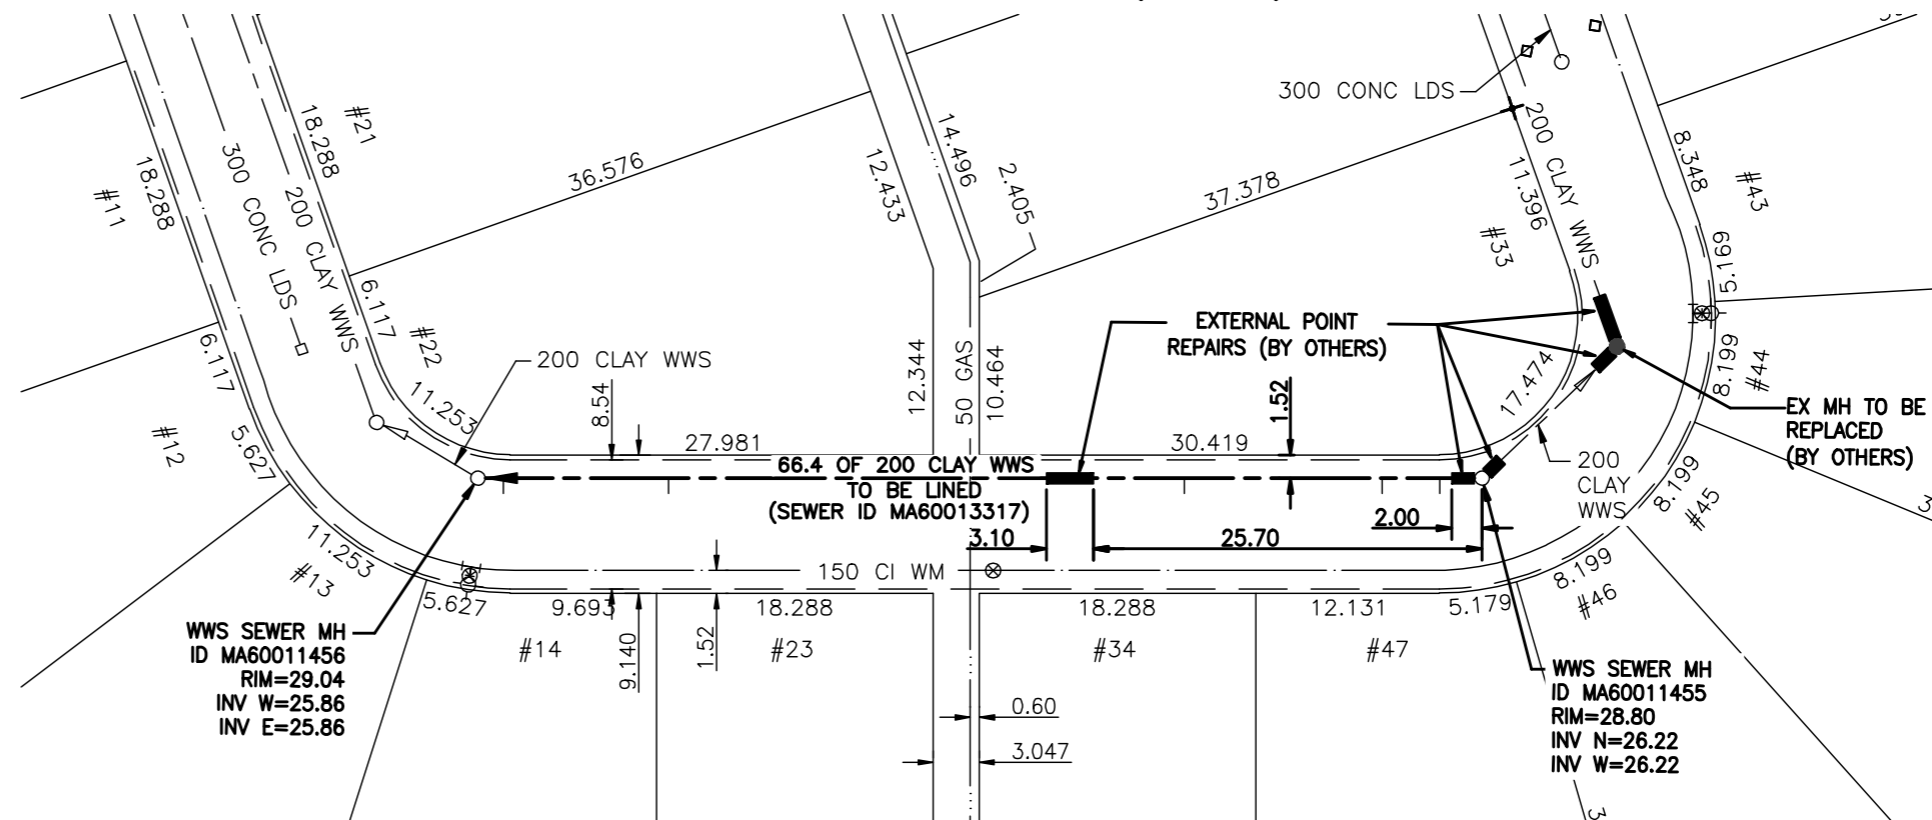

**WARNING**

IF POWER EQUIPMENT OR EXPLOSIVES ARE TO BE USED FOR EXCAVATION ON THIS PROJECT THE CONTRACTOR MUST:

- 1) NOTIFY THE GAS COMPANY OF THE PROPOSED LOCATION OF EXCAVATION.
  - 2) TAKE PRECAUTION TO AVOID DAMAGE TO GAS COMPANY INSTALLATIONS.
- SEE PROVINCIAL REGULATION 140/92 FOR DETAILS

**METRIC**

WHOLE NUMBERS INDICATE MILLIMETRES  
DECIMALIZED NUMBERS INDICATE METRES

BENCH MARK: S.E. Cor. Oakenwald Ave. & Wildwood St., 19 mm dia. x 6.1 m I.B. in Valve Box, 2.0 m W. of E.L. Wildwood St. & 1.0 m S. of S.L. Oakenwald Ave.

BID OPPORTUNITY 478-2009



Certificate of Authorization

Stantec Consulting Ltd.

No. 1301 Expiry: April 30, 2010

LOCATION APPROVED  
UNDERGROUND STRUCTURES

SUPV. U/G STRUCTURES COMMITTEE DATE

NOTE:  
LOCATION OF UNDERGROUND STRUCTURES AS SHOWN ARE BASED ON THE BEST INFORMATION AVAILABLE BUT NO GUARANTEE IS GIVEN THAT ALL EXISTING UTILITIES ARE SHOWN OR THAT THE GIVEN LOCATIONS ARE EXACT. CONFIRMATION OF EXISTENCE AND EXACT LOCATION OF ALL SERVICES MUST BE OBTAINED FROM THE INDIVIDUAL UTILITIES BEFORE PROCEEDING WITH CONSTRUCTION.

B.M. 64-015 ELEV. 229.000m			
NO.	REVISIONS	DATE	BY



**Stantec Consulting Ltd.**

905 Waverley Street, Winnipeg, Manitoba  
Tel 204-489-5900 Fax 204-453-9012

DESIGNED BY	J.K.H.	CHECKED BY	W.A.B.
DRAWN BY	J.K.H.	APPROVED BY	H.A.K.
HOR. SCALE:	1:500	RELEASED FOR CONSTRUCTION:	ORIGINAL SIGNED BY K. ZUREK
VERTICAL:	N/A	DATE	09.07.21
DATE	09.04.21		

ENGINEER'S SEAL

ORIGINAL SEALED BY  
H.A. KATZ  
P. ENG.  
09.07.21

CONSULTANT DRAWING NO.  
C-103



**THE CITY OF WINNIPEG**  
WATER AND WASTE DEPARTMENT

**2009 SEWER RENEWALS**  
BY CIPP LINING - CONTRACT I7  
**WILDWOOD F PK (S LEG)**  
1ST MH W OF WILDWOOD F PK (E LEG) TO  
2ND MH W OF WILDWOOD F PK (E LEG)

SHEET	OF
3	22
CAD FILE DRAWING NUMBER I1490c-103-711.dwg	
CITY DRAWING NUMBER <b>8838</b>	