


**SEWER JUNCTION INFORMATION
FOR SEWER ID MA60012991**

REFERENCE—METERS EAST OF MANHOLE MH60011156


DIST. FROM REF. MANHOLE	JUNCTION DIA.	CLOCK REF.	SERVICE TYPE	DESCRIPTION
2.6	150	03	CN	LIVE
3.6	150	10	CXI	LIVE
8.9	150	02	CN	
12.6	150	09	JN	CAPPED
13.4	150	02	CXI	
15.1	150	10	CNI	
18.9	150	03	JN	CAPPED
25.9	150	02	CN	
28.0	150	10	JN	PLUGGED
28.9	150	10	CXI	
34.2	150	03	JN	CAPPED
36.6	150	02	CN	
41.1	150	10	JN	CAPPED
47.7	150	02	CXI	LIVE
49.0	150	03	JN	PLUG
56.9	150	02	CN	
58.9	150	10	JX	CAPPED

DIST. FROM REF. MANHOLE	JUNCTION DIA.	CLOCK REF.	SERVICE TYPE	DESCRIPTION
64.4	150	02	JN	CAPPED
70.5	150	09	JN	CAPPED
77.7	150	02	CX	
79.8	150	03	JN	CAPPED
82.0	150	09	JN	CAPPED
83.7	150	10	CXI	
87.8	150	02	CN	
92.9	150	10	JN	
95.3	150	02	JN	CAPPED

ALL JUNCTION INFORMATION
BASED ON CCTV INSPECTION

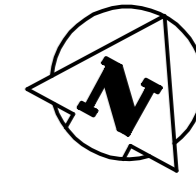

CALROSSIE BLVD

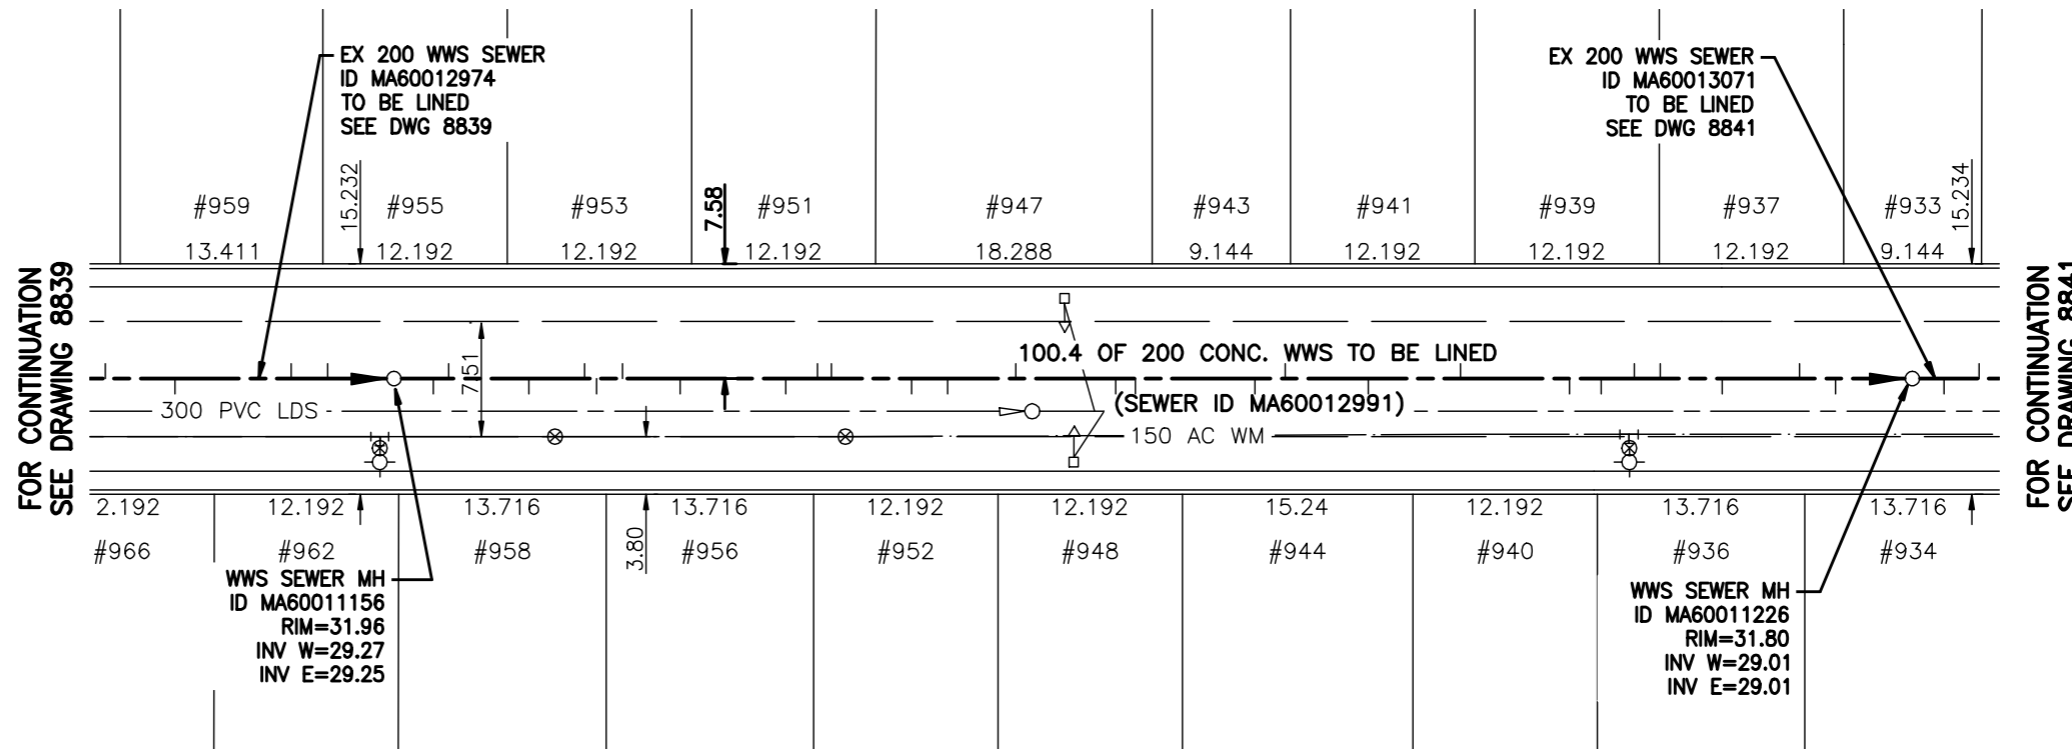

SEWER SERVICE INFORMATION

ADDRESS	SIZE	PROPERTY LINE LOCATION
#958 CALROSSIE BLVD RESIDENTIAL	NO INFORMATION	NO INFORMATION
#956 CALROSSIE BLVD RESIDENTIAL	NO INFORMATION	NO INFORMATION
#955 CALROSSIE BLVD RESIDENTIAL	NO INFORMATION	NO INFORMATION
#953 CALROSSIE BLVD RESIDENTIAL	NO INFORMATION	NO INFORMATION
#952 CALROSSIE BLVD RESIDENTIAL	NO INFORMATION	NO INFORMATION
#951 CALROSSIE BLVD RESIDENTIAL	NO INFORMATION	NO INFORMATION
#948 CALROSSIE BLVD RESIDENTIAL	NO INFORMATION	NO INFORMATION
#947 CALROSSIE BLVD RESIDENTIAL	NO INFORMATION	NO INFORMATION
#944 CALROSSIE BLVD RESIDENTIAL	NO INFORMATION	NO INFORMATION
#943 CALROSSIE BLVD RESIDENTIAL	NO INFORMATION	NO INFORMATION
#941 CALROSSIE BLVD RESIDENTIAL	NO INFORMATION	NO INFORMATION
#940 CALROSSIE BLVD RESIDENTIAL	NO INFORMATION	NO INFORMATION
#939 CALROSSIE BLVD RESIDENTIAL	NO INFORMATION	NO INFORMATION
#937 CALROSSIE BLVD RESIDENTIAL	NO INFORMATION	NO INFORMATION
#936 CALROSSIE BLVD RESIDENTIAL	NO INFORMATION	NO INFORMATION

FOR CONTINUATION
SEE DRAWING 8839

FOR CONTINUATION
SEE DRAWING 8841

WARNING

IF POWER EQUIPMENT OR EXPLOSIVES ARE TO BE USED FOR EXCAVATION ON THIS PROJECT THE CONTRACTOR MUST:
1) NOTIFY THE GAS COMPANY OF THE PROPOSED LOCATION OF EXCAVATION.
2) TAKE PRECAUTION TO AVOID DAMAGE TO GAS COMPANY INSTALLATIONS.
SEE PROVINCIAL REGULATION 140/92 FOR DETAILS

METRIC

WHOLE NUMBERS INDICATE MILLIMETRES
DECIMALIZED NUMBERS INDICATE METRES

BENCH MARK: N.W. Cor. Riverside Dr. & Byng Pl., 19 mm dia. x 6.1 m l.B. in Valve Box, 1.0 m N. of N.L. Byng Pl. & 1.0 m W. of W.L. Riverside Dr.

BID OPPORTUNITY 478-2009

APEGM
Certificate of Authorization
Stantec Consulting Ltd.
No. 1301 Expiry: April 30, 2010

**LOCATION APPROVED
UNDERGROUND STRUCTURES**

SUPV. U/G STRUCTURES COMMITTEE DATE

NOTE:
LOCATION OF UNDERGROUND STRUCTURES AS SHOWN ARE BASED ON THE BEST INFORMATION AVAILABLE BUT NO GUARANTEE IS GIVEN THAT ALL EXISTING UTILITIES ARE SHOWN OR THAT THE GIVEN LOCATIONS ARE EXACT. CONFIRMATION OF EXISTENCE AND EXACT LOCATION OF ALL SERVICES MUST BE OBTAINED FROM THE INDIVIDUAL UTILITIES BEFORE PROCEEDING WITH CONSTRUCTION.

NO.	REVISIONS	DATE	BY

Stantec Consulting Ltd.
905 Waverley Street, Winnipeg, Manitoba
Tel 204-489-5900 Fax 204-453-9012

DESIGNED BY	J.K.H.	CHECKED BY	W.A.B.
DRAWN BY	J.K.H.	APPROVED BY	H.A.K.
HOR. SCALE:	1:500	RELEASED FOR CONSTRUCTION:	ORIGINAL SIGNED BY K. ZUREK
VERTICAL:	N/A	DATE	09.07.21
DATE	09.04.21	DATE	09.07.21

ENGINEER'S SEAL
ORIGINAL SEALED BY H.A. KATZ P. ENG. 09.07.21
CONSULTANT DRAWING NO. C-105

THE CITY OF WINNIPEG
WATER AND WASTE DEPARTMENT

2009 SEWER RENEWALS
BY CIPP LINING - CONTRACT I7
CALROSSIE BLVD
2ND MH E OF PEMBINA HWY TO
3RD MH E OF PEMBINA HWY

SHEET OF	5 22
CAD FILE DRAWING NUMBER	11490c-104-711.dwg
CITY DRAWING NUMBER	8840