

**SEWER JUNCTION INFORMATION  
FOR SEWER ID MA60013071**


REFERENCE—METERS EAST OF MANHOLE MH60011226

DIST. FROM REF. MANHOLE	JUNCTION DIA.	CLOCK REF.	SERVICE TYPE	DESCRIPTION
2.1	150	02	CXI	
4.4	150	10	JN	CAPPED
9.8	150	03	JN	CAPPED
15.9	150	02	CXI	LIVE
16.7	150	10	CN	
25.3	150	02	JN	CAPPED
28.3	150	02	CN	
30.7	150	10	JN	CAPPED
39.9	150	02	JN	CAPPED
41.4	150	02	CNI	
42.3	150	10	JN	CAPPED
49.3	150	02	CNI	LIVE
54.6	150	03	JN	CAPPED
57.0	150	09	JN	
67.8	150	10	JX	
69.5	150	02	CN	

DIST. FROM REF. MANHOLE	JUNCTION DIA.	CLOCK REF.	SERVICE TYPE	DESCRIPTION
70.1	150	03	CX	
74.7	150	09	JN	CAPPED
77.0	150	03	JN	CAPPED
84.2	150	02	CN	
85.5	150	10	JN	
87.9	150	02	JN	CAPPED
96.5	150	10	JN	CAPPED

ALL JUNCTION INFORMATION  
BASED ON CCTV INSPECTION


**CALROSSIE BLVD**

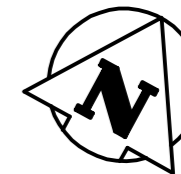

**SEWER SERVICE INFORMATION**

ADDRESS	SIZE	PROPERTY LINE LOCATION
#934 CALROSSIE BLVD RESIDENTIAL	NO INFORMATION	NO INFORMATION
#933 CALROSSIE BLVD RESIDENTIAL	NO INFORMATION	NO INFORMATION
#930 CALROSSIE BLVD RESIDENTIAL	NO INFORMATION	NO INFORMATION
#929 CALROSSIE BLVD RESIDENTIAL	NO INFORMATION	NO INFORMATION
#927 CALROSSIE BLVD RESIDENTIAL	NO INFORMATION	NO INFORMATION
#926 CALROSSIE BLVD RESIDENTIAL	NO INFORMATION	NO INFORMATION
#925 CALROSSIE BLVD RESIDENTIAL	NO INFORMATION	NO INFORMATION
#921 CALROSSIE BLVD RESIDENTIAL	NO INFORMATION	NO INFORMATION
#920 CALROSSIE BLVD RESIDENTIAL	NO INFORMATION	NO INFORMATION
#918 CALROSSIE BLVD RESIDENTIAL	NO INFORMATION	NO INFORMATION
#917 CALROSSIE BLVD RESIDENTIAL	NO INFORMATION	NO INFORMATION
#914 CALROSSIE BLVD RESIDENTIAL	NO INFORMATION	NO INFORMATION
#913 CALROSSIE BLVD RESIDENTIAL	NO INFORMATION	NO INFORMATION
#937 CALROSSIE BLVD RESIDENTIAL	NO INFORMATION	NO INFORMATION
#936 CALROSSIE BLVD RESIDENTIAL	NO INFORMATION	NO INFORMATION

FOR CONTINUATION  
SEE DRAWING 8840

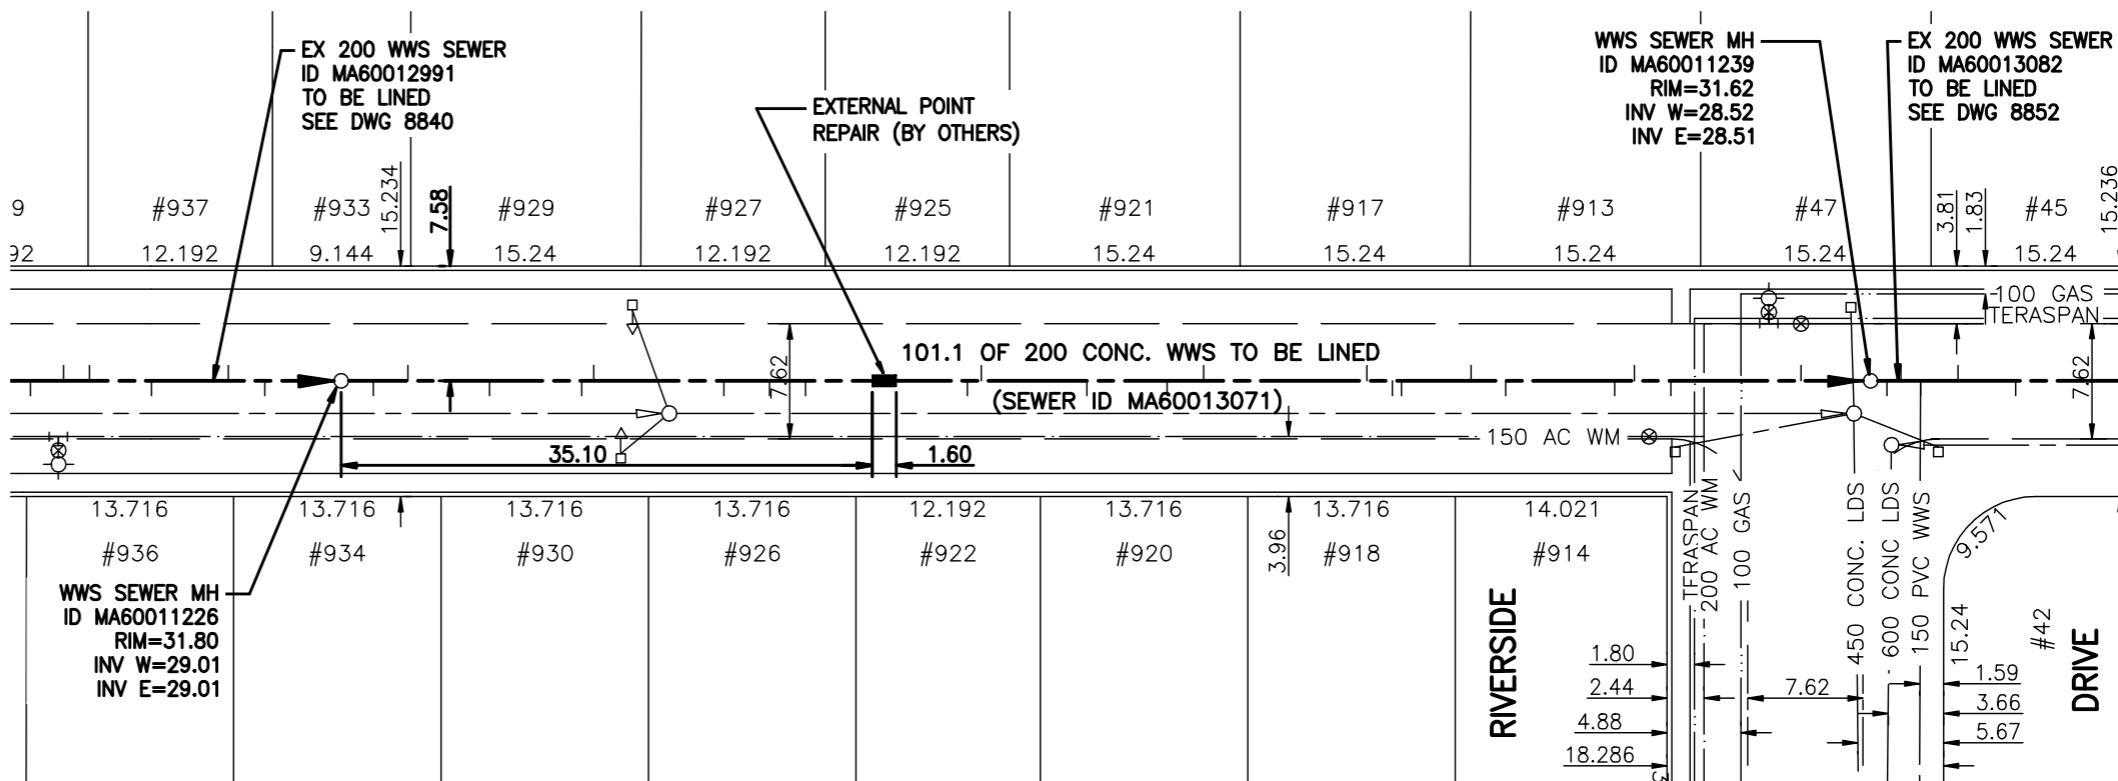

FOR CONTINUATION  
SEE DRAWING 8852

**WARNING**

IF POWER EQUIPMENT OR EXPLOSIVES ARE TO BE USED FOR EXCAVATION ON THIS PROJECT THE CONTRACTOR MUST:  
 1) NOTIFY THE GAS COMPANY OF THE PROPOSED LOCATION OF EXCAVATION.  
 2) TAKE PRECAUTION TO AVOID DAMAGE TO GAS COMPANY INSTALLATIONS.  
 SEE PROVINCIAL REGULATION 140/92 FOR DETAILS

**METRIC**

WHOLE NUMBERS INDICATE MILLIMETRES  
DECIMALIZED NUMBERS INDICATE METRES

BENCH MARK: N.W. Cor. Riverside Dr. & Byng Pl., 19 mm dia. x 6.1 m l.B. in Valve Box, 1.0 m N. of N.L. Byng Pl. & 1.0 m W. of W.L. Riverside Dr.

BID OPPORTUNITY 478-2009

**APEGM**  
Certificate of Authorization  
Stantec Consulting Ltd.  
No. 1301 Expiry: April 30, 2010

LOCATION APPROVED  
UNDERGROUND STRUCTURES

SUPV. U/G STRUCTURES COMMITTEE DATE

NOTE:  
LOCATION OF UNDERGROUND STRUCTURES AS SHOWN ARE BASED ON THE BEST INFORMATION AVAILABLE BUT NO GUARANTEE IS GIVEN THAT ALL EXISTING UTILITIES ARE SHOWN OR THAT THE GIVEN LOCATIONS ARE EXACT. CONFIRMATION OF EXISTENCE AND EXACT LOCATION OF ALL SERVICES MUST BE OBTAINED FROM THE INDIVIDUAL UTILITIES BEFORE PROCEEDING WITH CONSTRUCTION.

B.M. 64-008 ELEV. 231.949m			
NO.	REVISIONS	DATE	BY

**Stantec Consulting Ltd.**  
905 Waverley Street, Winnipeg, Manitoba  
Tel 204-489-5900 Fax 204-453-9012

DESIGNED BY	J.K.H.	CHECKED BY	W.A.B.
DRAWN BY	J.K.H.	APPROVED BY	H.A.K.
HOR. SCALE:	1:500	RELEASED FOR CONSTRUCTION:	ORIGINAL SIGNED BY K. ZUREK
VERTICAL:	N/A	DATE	09.07.21
DATE	09.04.21	DATE	09.07.21

ENGINEER'S SEAL  
**ORIGINAL SEALED BY H.A. KATZ P. ENG. 09.07.21**  
CONSULTANT DRAWING NO. **C-106**

**THE CITY OF WINNIPEG**  
WATER AND WASTE DEPARTMENT

**2009 SEWER RENEWALS**  
BY CIPP LINING - CONTRACT I7  
**CALROSSIE BLVD**  
2ND MH E OF PEMBINA HWY TO  
3RD MH E OF PEMBINA HWY

SHEET OF **6 22**  
CAD FILE DRAWING NUMBER **I1490c-104-711.dwg**  
CITY DRAWING NUMBER **8841**