

**SEWER JUNCTION INFORMATION
FOR SEWER ID MA60013478**

REFERENCE—METERS NORTH OF MANHOLE MH60015323



DIST. FROM REF. MANHOLE	JUNCTION DIA.	CLOCK REF.	SERVICE TYPE	DESCRIPTION
2.7	150	03	CNI	LIVE
8.9	150	03	CX	LIVE
12.8	150	10	CN	LIVE
32.3	150	10	CN	LIVE
33.9	150	03	CX	HOLE IN SERV
50.9	150	02	CN	
54.1	150	10	CNI	LIVE
60.9	150	02	CXI	
63.2	150	03	JN	CAPPED
64.0	150	09	JN	CAPPED
67.0	150	10	CNI	
68.6	150	01	CNI	
70.3	150	11	CXI	LIVE

ALL JUNCTION INFORMATION
BASED ON CCTV INSPECTION

SEWER SERVICE INFORMATION

ADDRESS	SIZE	PROPERTY LINE LOCATION
#828 LYON ST RESIDENTIAL	NO INFORMATION	NO INFORMATION
#829 LYON ST RESIDENTIAL	NO INFORMATION	NO INFORMATION
#825 LYON ST RESIDENTIAL	NO INFORMATION	NO INFORMATION
#824 LYON ST RESIDENTIAL	NO INFORMATION	NO INFORMATION
#820 LYON ST RESIDENTIAL	NO INFORMATION	NO INFORMATION
#817 LYON ST RESIDENTIAL	NO INFORMATION	NO INFORMATION
#816 LYON ST RESIDENTIAL	NO INFORMATION	NO INFORMATION
#813 LYON ST RESIDENTIAL	NO INFORMATION	NO INFORMATION

LYON STREET

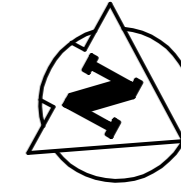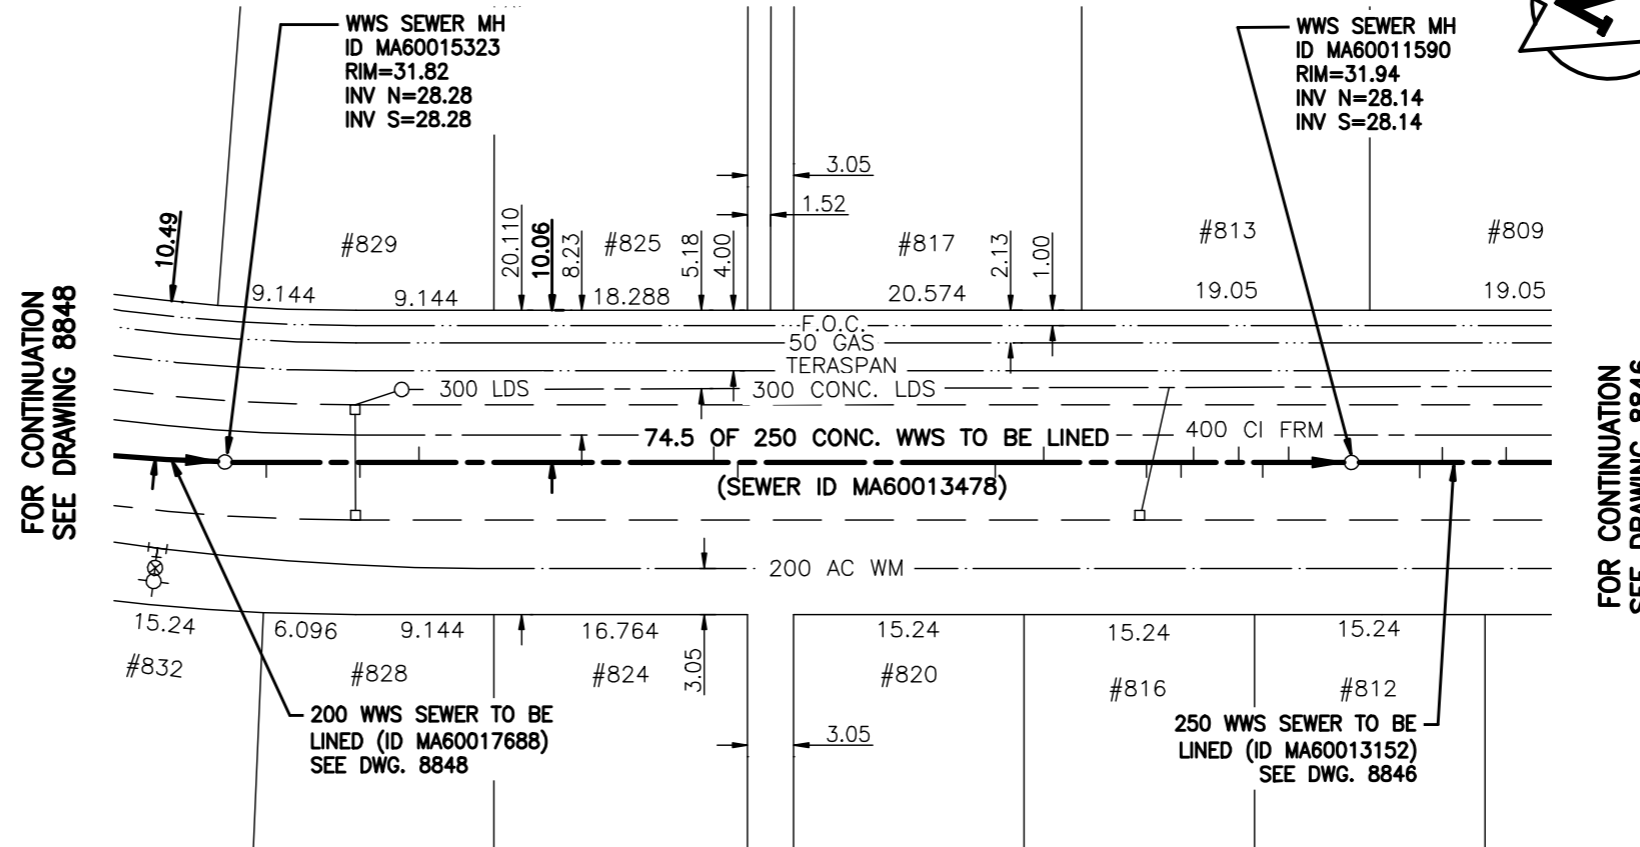

FOR CONTINUATION
SEE DRAWING 8848

FOR CONTINUATION
SEE DRAWING 8846

WARNING

IF POWER EQUIPMENT OR EXPLOSIVES ARE TO BE USED FOR EXCAVATION ON THIS PROJECT THE CONTRACTOR MUST:

- 1) NOTIFY THE GAS COMPANY OF THE PROPOSED LOCATION OF EXCAVATION.
- 2) TAKE PRECAUTION TO AVOID DAMAGE TO GAS COMPANY INSTALLATIONS.

SEE PROVINCIAL REGULATION 140/92 FOR DETAILS

METRIC

WHOLE NUMBERS INDICATE MILLIMETRES
DECIMALIZED NUMBERS INDICATE METRES

BENCH MARK: 84R591 – N. side Dowker Ave.
© South Dr., Tblt. on top of 0.05 m dia. x
2.4 m iron pipe, 1.5 m S. of N. L. of Dowker
Ave. & 8.2 m E. of W.L. of South Dr.

BID OPPORTUNITY 478-2009

APEGM
Certificate of Authorization
Stantec Consulting Ltd.
No. 1301 Expiry: April 30, 2010

**LOCATION APPROVED
UNDERGROUND STRUCTURES**

SUPV. U/G STRUCTURES COMMITTEE DATE

NOTE:

LOCATION OF UNDERGROUND STRUCTURES AS SHOWN ARE BASED ON THE BEST INFORMATION AVAILABLE BUT NO GUARANTEE IS GIVEN THAT ALL EXISTING UTILITIES ARE SHOWN OR THAT THE GIVEN LOCATIONS ARE EXACT. CONFIRMATION OF EXISTENCE AND EXACT LOCATION OF ALL SERVICES MUST BE OBTAINED FROM THE INDIVIDUAL UTILITIES BEFORE PROCEEDING WITH CONSTRUCTION.

NO.	REVISIONS	DATE	BY

Stantec Consulting Ltd.
905 Waverley Street, Winnipeg, Manitoba
Tel 204-489-5900 Fax 204-453-9012

DESIGNED BY	J.K.H.	CHECKED BY	W.A.B.
DRAWN BY	J.K.H.	APPROVED BY	H.A.K.
HOR. SCALE:	1:500	RELEASED FOR CONSTRUCTION:	ORIGINAL SIGNED BY K. ZUREK
VERTICAL:	N/A	DATE	09.07.21
DATE	09.04.21		

ENGINEER'S SEAL

**ORIGINAL SEALED BY
H.A. KATZ
P. ENG.
09.07.21**

CONSULTANT DRAWING NO.
C-112

**THE CITY OF WINNIPEG
WATER AND WASTE DEPARTMENT**

**2009 SEWER RENEWALS
BY CIPP LINING - CONTRACT I7
LYON STREET**

3RD MH N OF DOWKER AVE TO
4TH MH N OF DOWKER AVE

SHEET OF	12 OF 22
CAD FILE DRAWING NUMBER	11490c-III-711.dwg
CITY DRAWING NUMBER	8847