


FOR CONTINUATION
SEE DRAWING 8835

LYON STREET (WEST LEG)

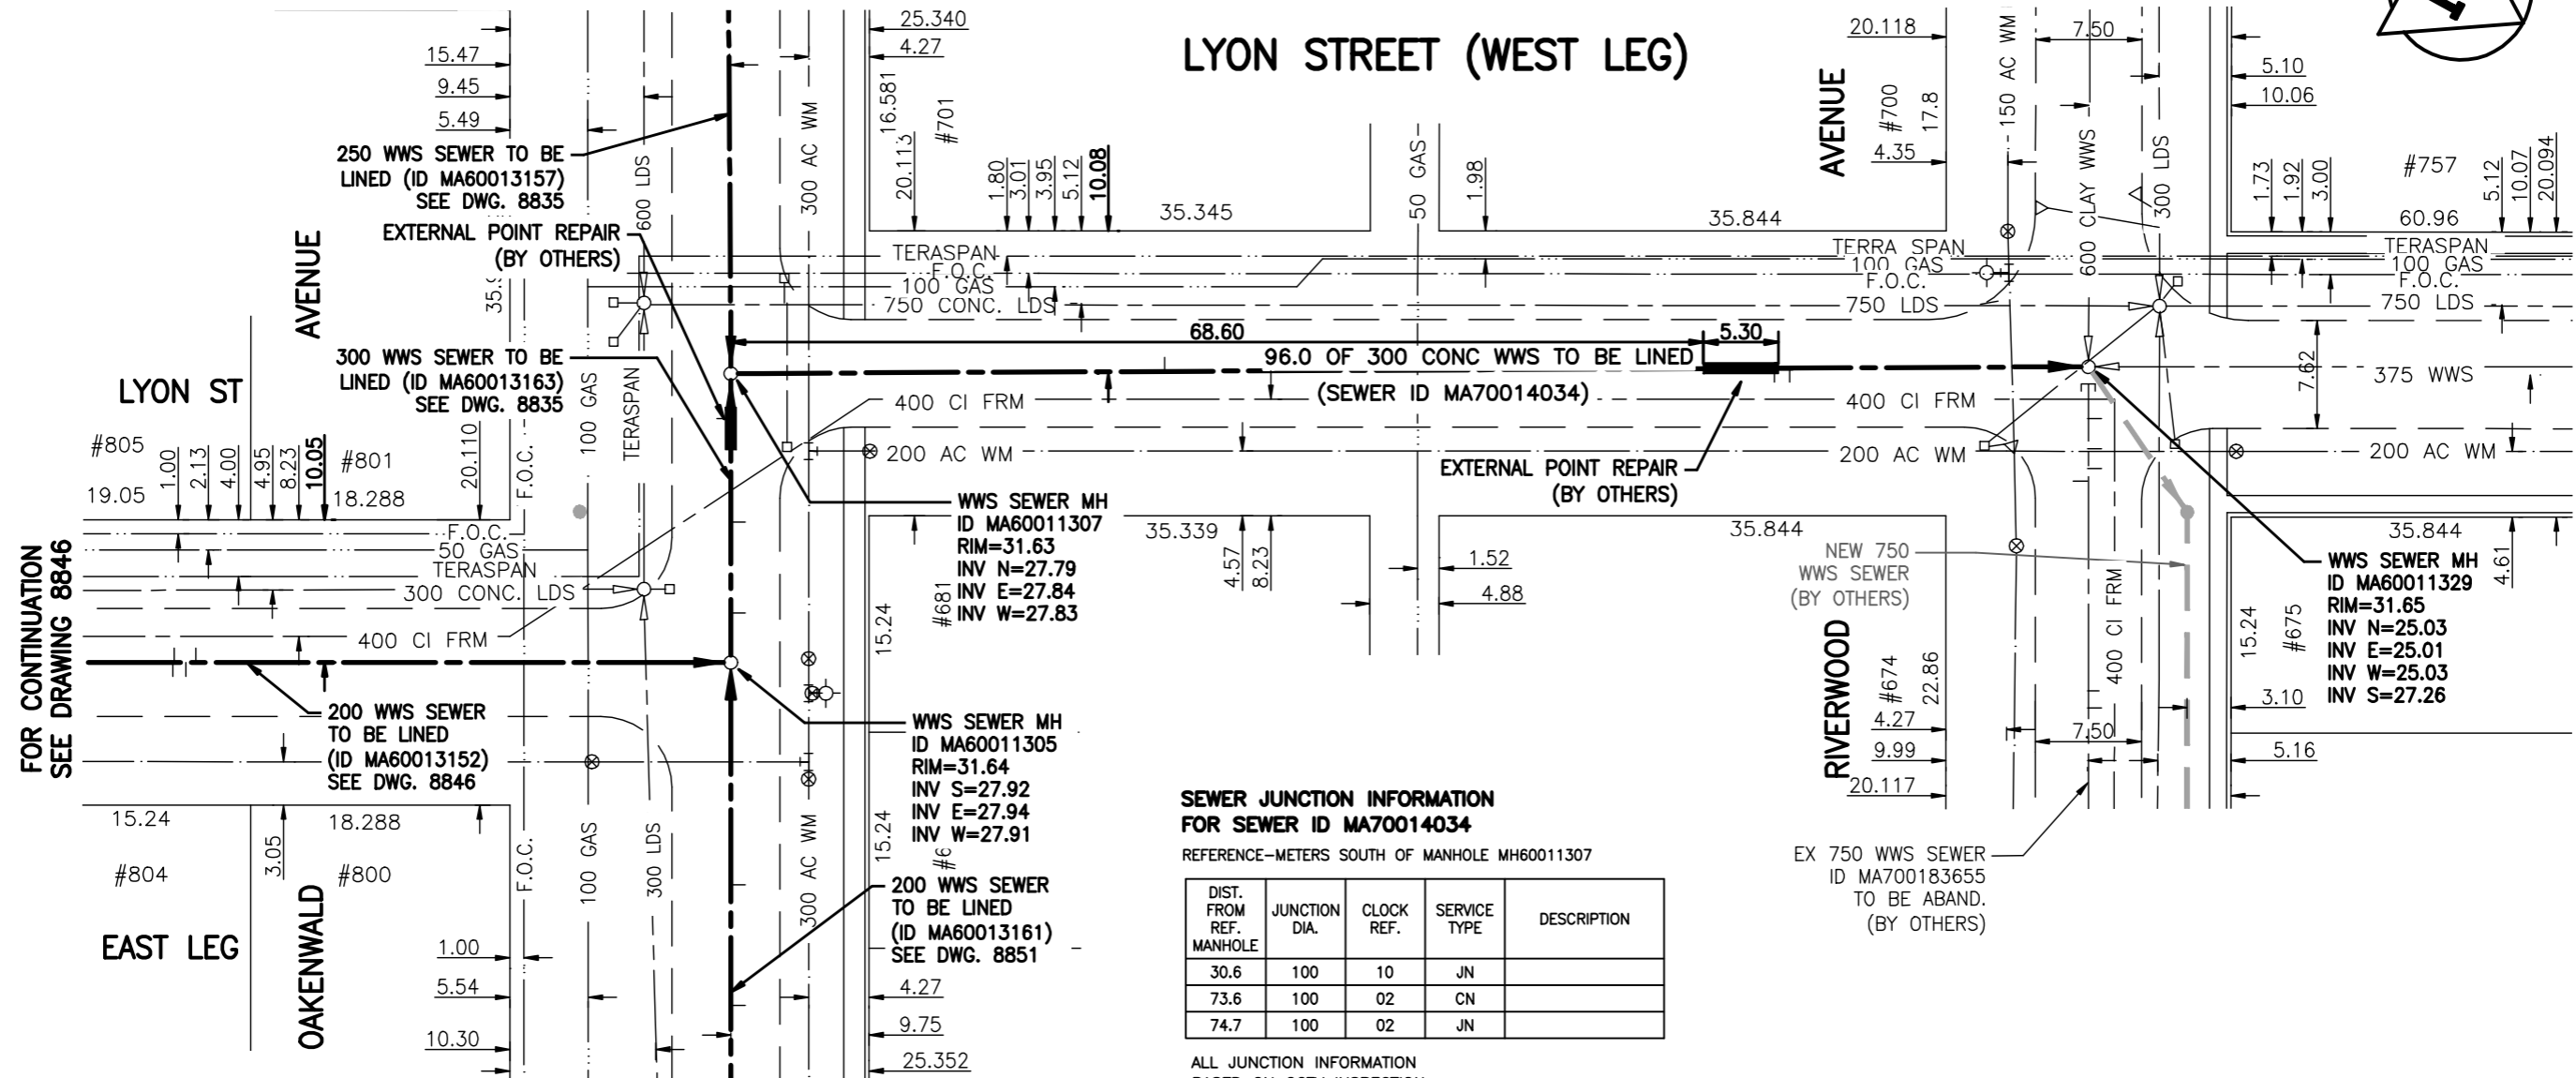

SEWER JUNCTION INFORMATION FOR SEWER ID MA70014034

REFERENCE—METERS SOUTH OF MANHOLE MH60011307

DIST. FROM REF. MANHOLE	JUNCTION DIA.	CLOCK REF.	SERVICE TYPE	DESCRIPTION
30.6	100	10	JN	
73.6	100	02	CN	
74.7	100	02	JN	

ALL JUNCTION INFORMATION
BASED ON CCTV INSPECTION

WARNING

IF POWER EQUIPMENT OR EXPLOSIVES ARE TO BE USED FOR EXCAVATION ON THIS PROJECT THE CONTRACTOR MUST:

- 1) NOTIFY THE GAS COMPANY OF THE PROPOSED LOCATION OF EXCAVATION.
 - 2) TAKE PRECAUTION TO AVOID DAMAGE TO GAS COMPANY INSTALLATIONS.
- SEE PROVINCIAL REGULATION 140/92 FOR DETAILS

METRIC

WHOLE NUMBERS INDICATE MILLIMETRES
DECIMALIZED NUMBERS INDICATE METRES

BENCH MARK: 84R591 — N. side Dowker Ave.
@ South Dr., Tblt. on top of 0.05 m dia. x
2.4 m iron pipe, 1.5 m S. of N. L. of Dowker
Ave. & 8.2 m E. of W.L. of South Dr.

FOR CONTINUATION
SEE DRAWING 8851

BID OPPORTUNITY 478-2009

APEGM
Certificate of Authorization
Stantec Consulting Ltd.
No. 1301 Expiry: April 30, 2010

LOCATION APPROVED UNDERGROUND STRUCTURES

SUPV. U/G STRUCTURES COMMITTEE DATE

NOTE:
LOCATION OF UNDERGROUND STRUCTURES AS SHOWN ARE BASED ON THE BEST INFORMATION AVAILABLE BUT NO GUARANTEE IS GIVEN THAT ALL EXISTING UTILITIES ARE SHOWN OR THAT THE GIVEN LOCATIONS ARE EXACT. CONFIRMATION OF EXISTENCE AND EXACT LOCATION OF ALL SERVICES MUST BE OBTAINED FROM THE INDIVIDUAL UTILITIES BEFORE PROCEEDING WITH CONSTRUCTION.

B.M. 64-040 ELEV. 231.890m			
NO.	REVISIONS	DATE	BY



Stantec Consulting Ltd.

905 Waverley Street, Winnipeg, Manitoba
Tel 204-489-5900 Fax 204-453-9012

DESIGNED BY	J.K.H.	CHECKED BY	W.A.B.
DRAWN BY	J.K.H.	APPROVED BY	H.A.K.
HOR. SCALE:	1:500	RELEASED FOR CONSTRUCTION:	ORIGINAL SIGNED BY K. ZUREK
VERTICAL:	N/A	DATE	09.07.21
DATE	09.04.21	DATE	09.07.21

ENGINEER'S SEAL

ORIGINAL SEALED BY
H.A. KATZ
P. ENG.
09.07.21

CONSULTANT DRAWING NO.
C-115



THE CITY OF WINNIPEG WATER AND WASTE DEPARTMENT

2009 SEWER RENEWALS
BY CIPP LINING - CONTRACT I7

LYON STREET

MH AT OAKENWALD AVE (CL) TO
MH AT RIVERWOOD AVE (CL)

SHEET OF
15 22

CAD FILE DRAWING NUMBER
11490c-III-711.dwg

CITY DRAWING NUMBER
8850