

**SEWER JUNCTION INFORMATION
FOR SEWER ID MA60013024**

REFERENCE—METERS EAST OF MANHOLE MH60011184


DIST. FROM REF. MANHOLE	JUNCTION DIA.	CLOCK REF.	SERVICE TYPE	DESCRIPTION
1.5	150	09	JN	CAPPED
2.2	150	03	JN	
16.3	150	02	CX	
17.6	150	10	JX	
21.5	150	10	JN	CAPPED
22.4	150	03	JN	
30.0	150	03	JN	CAPPED
30.9	150	01	CX	
31.0	150	10	CN	
43.9	150	09	JN	CAPPED
44.8	150	03	JN	CAPPED
45.4	150	10	CN	

ALL JUNCTION INFORMATION
BASED ON CCTV INSPECTION

SEWER SERVICE INFORMATION

ADDRESS	SIZE	PROPERTY LINE LOCATION
#829 SOUTHWOOD AVE RESIDENTIAL	NO INFORMATION	NO INFORMATION
#828 SOUTHWOOD AVE RESIDENTIAL	NO INFORMATION	NO INFORMATION
#825 SOUTHWOOD AVE RESIDENTIAL	NO INFORMATION	NO INFORMATION
#824 SOUTHWOOD AVE RESIDENTIAL	NO INFORMATION	NO INFORMATION
#821 SOUTHWOOD AVE RESIDENTIAL	NO INFORMATION	NO INFORMATION
#820 SOUTHWOOD AVE RESIDENTIAL	NO INFORMATION	NO INFORMATION
#818 SOUTHWOOD AVE RESIDENTIAL	NO INFORMATION	NO INFORMATION
#817 SOUTHWOOD AVE RESIDENTIAL	NO INFORMATION	NO INFORMATION

SOUTHWOOD AVENUE

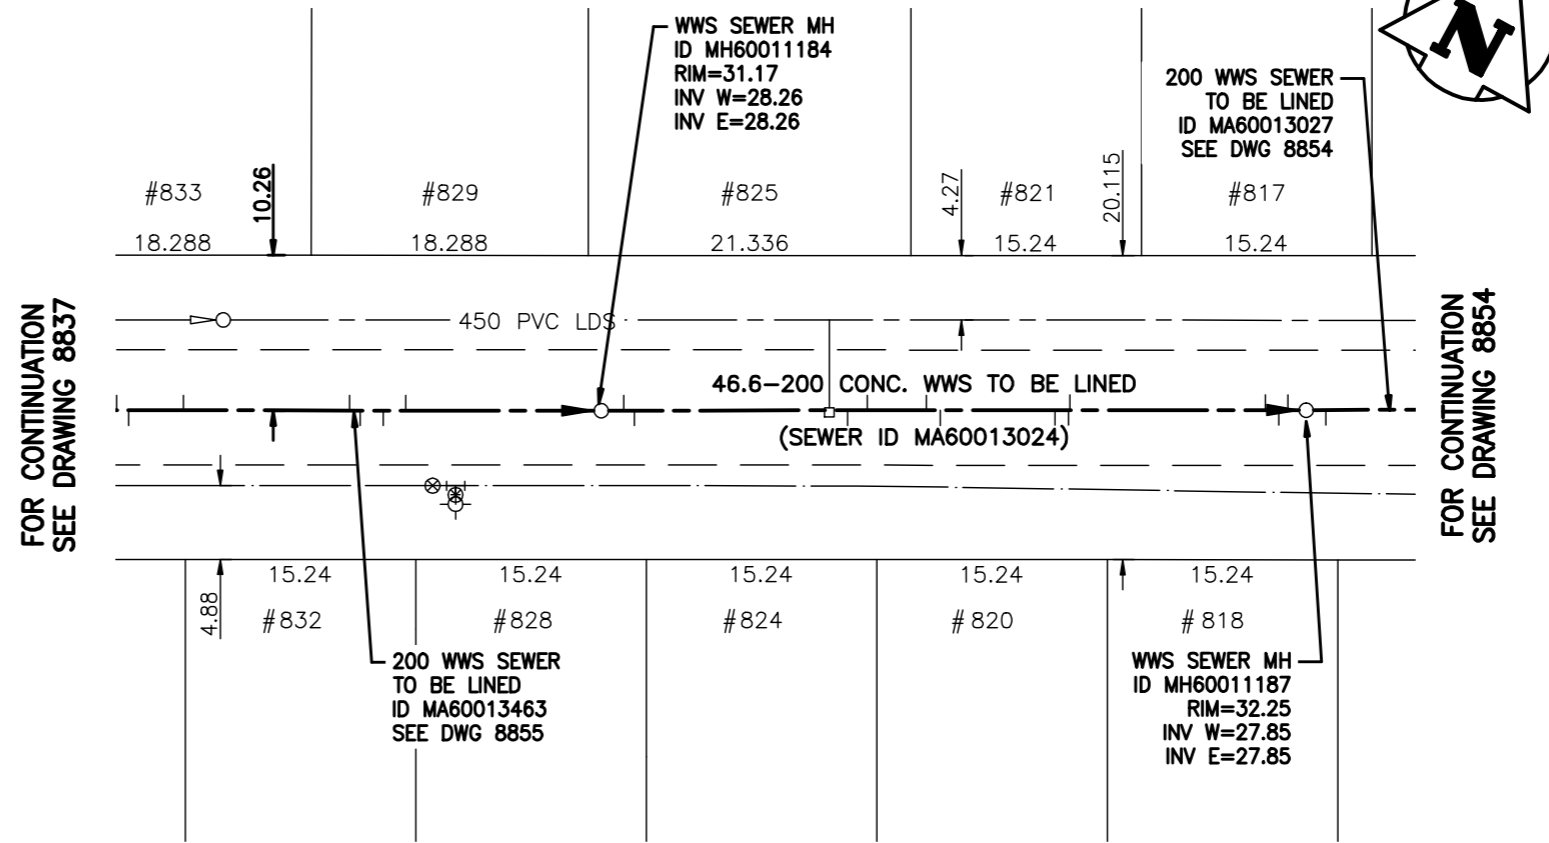

WARNING

IF POWER EQUIPMENT OR EXPLOSIVES ARE TO BE USED FOR EXCAVATION ON THIS PROJECT THE CONTRACTOR MUST:

- 1) NOTIFY THE GAS COMPANY OF THE PROPOSED LOCATION OF EXCAVATION.
- 2) TAKE PRECAUTION TO AVOID DAMAGE TO GAS COMPANY INSTALLATIONS.

SEE PROVINCIAL REGULATION 140/92 FOR DETAILS

METRIC

WHOLE NUMBERS INDICATE MILLIMETRES
DECIMALIZED NUMBERS INDICATE METRES

BENCH MARK: 74M571 - Tblt. in W. Conc. foundation of the Kito Bldg., No. 1200 Pembina Hwy., 0.6 m S. of N.W. Cor. of Bldg.

BID OPPORTUNITY 478-2009



LOCATION APPROVED UNDERGROUND STRUCTURES

SUPV. U/G STRUCTURES COMMITTEE DATE

NOTE:
LOCATION OF UNDERGROUND STRUCTURES AS SHOWN ARE BASED ON THE BEST INFORMATION AVAILABLE BUT NO GUARANTEE IS GIVEN THAT ALL EXISTING UTILITIES ARE SHOWN OR THAT THE GIVEN LOCATIONS ARE EXACT. CONFIRMATION OF EXISTENCE AND EXACT LOCATION OF ALL SERVICES MUST BE OBTAINED FROM THE INDIVIDUAL UTILITIES BEFORE PROCEEDING WITH CONSTRUCTION.

B.M. 64-001 ELEV. 232.527m			
NO.	REVISIONS	DATE	BY

Stantec Consulting Ltd.
905 Waverley Street, Winnipeg, Manitoba
Tel 204-489-5900 Fax 204-453-9012

DESIGNED BY	J.K.H.	CHECKED BY	W.A.B.
DRAWN BY	J.K.H.	APPROVED BY	H.A.K.
HOR. SCALE:	1:500	RELEASED FOR CONSTRUCTION:	ORIGINAL SIGNED BY K. ZUREK
VERTICAL:	N/A	DATE	09.07.21
DATE	09.04.21	CONSULTANT DRAWING NO.	C-118

ENGINEER'S SEAL

ORIGINAL SEALED BY
H.A. KATZ
P. ENG.
09.07.21

CONSULTANT DRAWING NO.
C-118

THE CITY OF WINNIPEG
WATER AND WASTE DEPARTMENT

2009 SEWER RENEWALS
BY CIPP LINING - CONTRACT I7
SOUTHWOOD AVENUE
1ST MH E OF WOODGROVE ST TO
2ND MH E OF WOODGROVE ST

SHEET	OF
18	22
CAD FILE DRAWING NUMBER 11490c-118-711.dwg	
CITY DRAWING NUMBER 8853	