
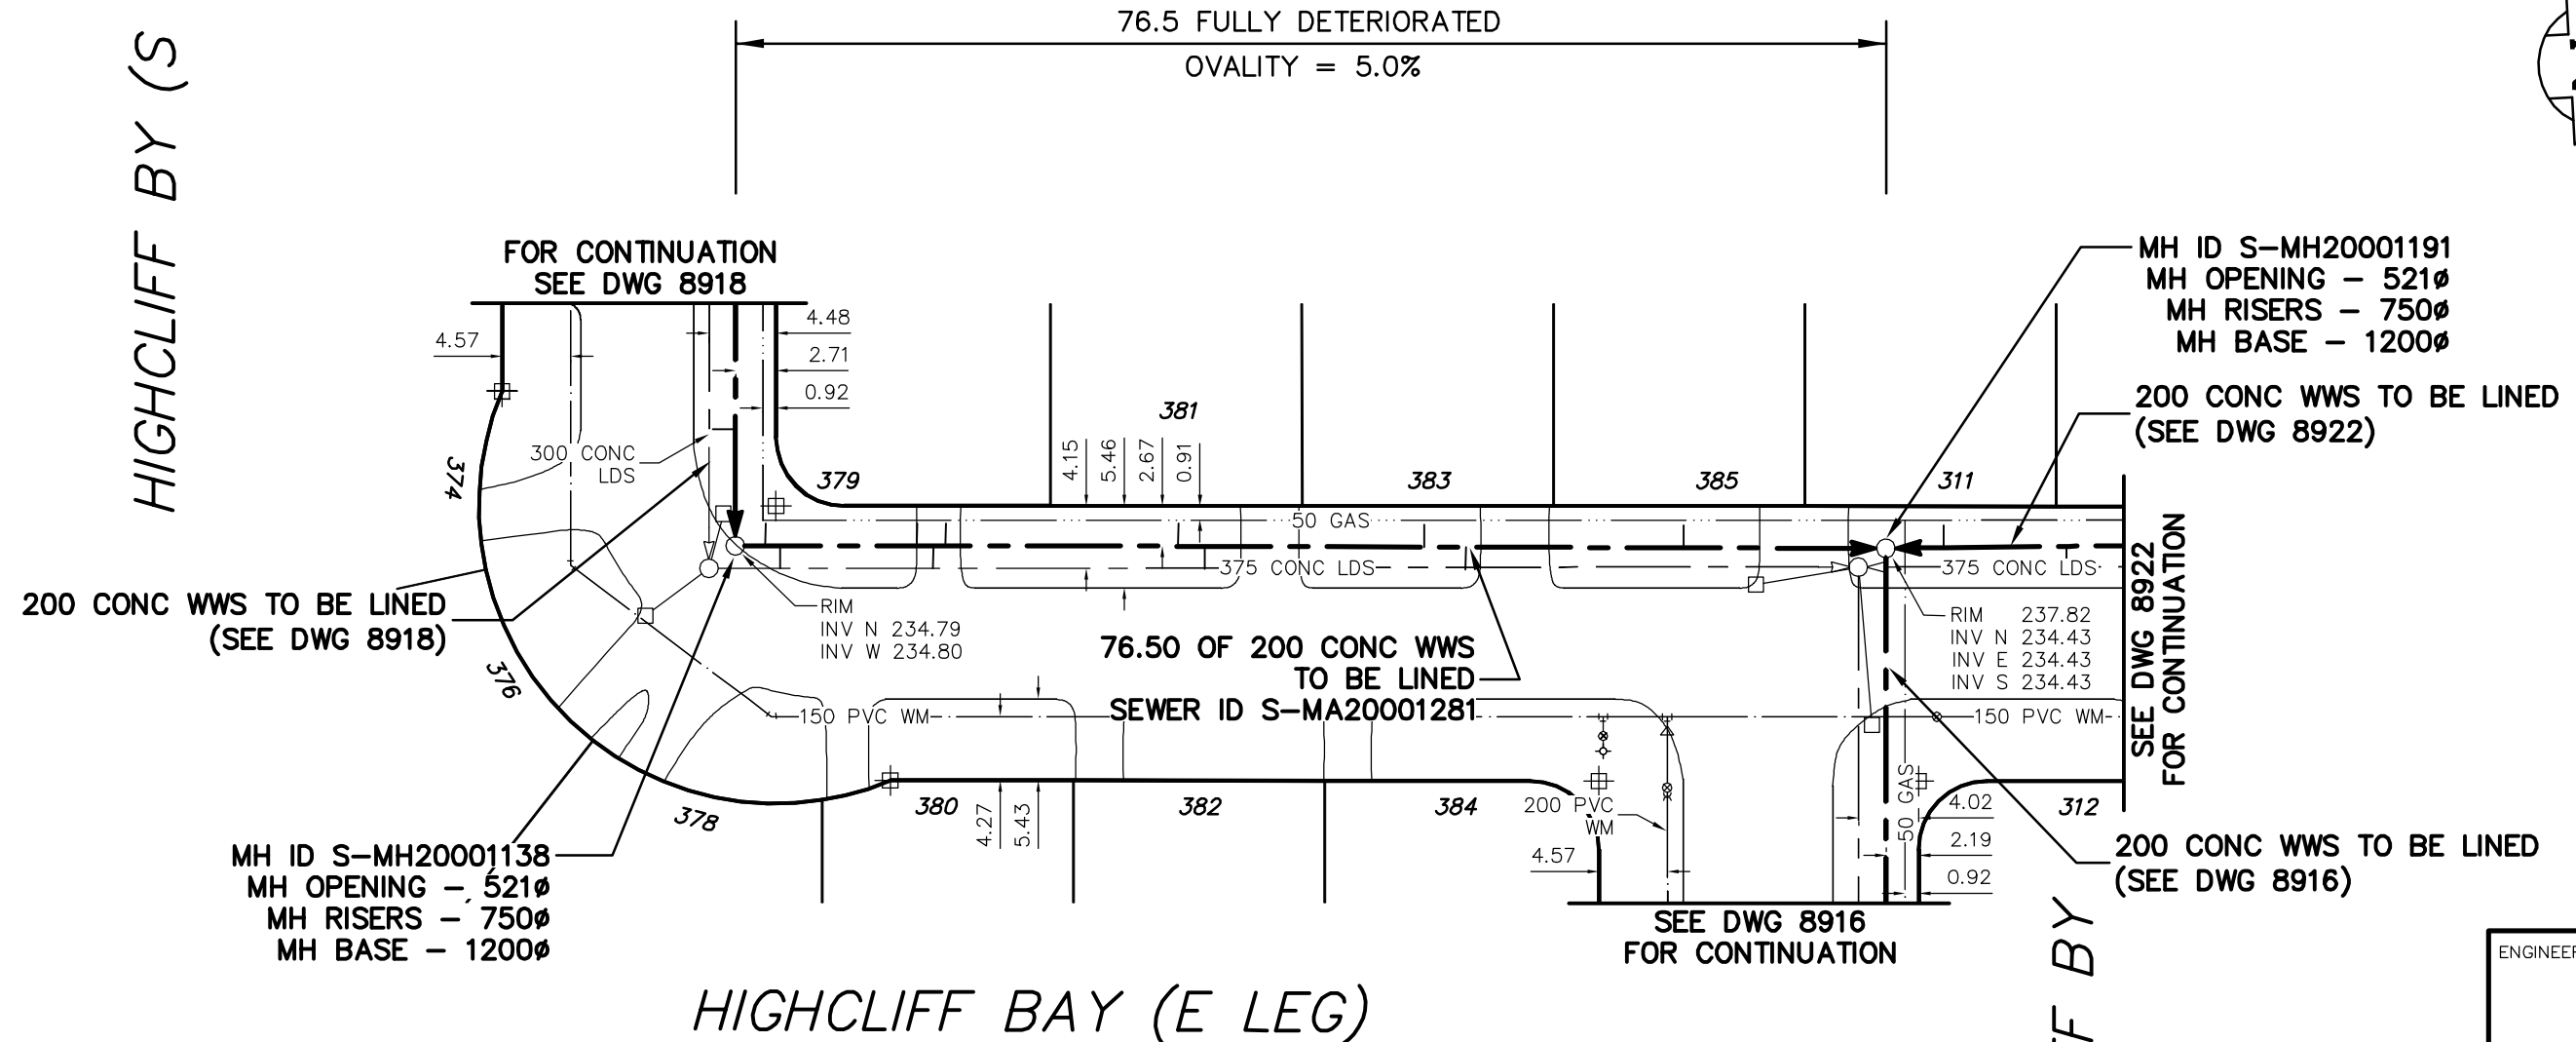


HIGHCLIFF BY (S LEG)

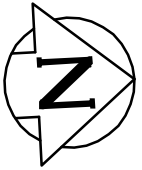

HIGHCLIFF BAY (E LEG)

SEWER JUNCTION INFORMATION FROM SEWER VIDEO INSPECTION
SEWER ID S-MA20001281

DISTANCE FROM MH ID S-MH20001138				
2.0	N	150ø	WEST	JN
3.0	N	150ø	EAST	JN
12.1	N	150ø	WEST	JN
13.2	N	150ø	EAST	JN
14.0	N	150ø	WEST	JN
29.5	N	150ø	WEST	JN
31.3	N	150ø	EAST	JN
45.9	N	150ø	WEST	JN
48.7	N	150ø	EAST	JN
63.2	N	150ø	WEST	JN

LEGEND:

52.0 | MEASUREMENT TO REPAIR FROM REFERENCE MH SHOWN THUS...

METRIC

WHOLE NUMBERS INDICATE MILLIMETRES
DECIMALIZED NUMBERS INDICATE METRES

ENGINEER'S SEAL

ORIGINAL
SIGNED BY
S.R.J.
COURNOYER
09/07/15

BID OPPORTUNITY: 526-2009
FILENAME : 8917.dwg
PLOT DATE : 2009 07 16

B.M. ELEV.	FIELD BOOK #:	CITY OF WINNIPEG WATER AND WASTE ENGINEERING DIVISION		THE CITY OF WINNIPEG WATER AND WASTE DEPARTMENT	
POSTED TO LBIS		DESIGNED BY: SC	CHECKED BY: SC	2009 SEWER RENEWALS BY CIPP LININGS, CONTRACT 14 HIGHCLIFF BAY (E LEG) MH AT HIGHCLIFF BAY (S LEG) TO MH AT HIGHCLIFF BAY	
		DRAWN BY: C.J.H.	APPROVED BY: K.Z.	SHEET 12 OF 32 CITY DRAWING NUMBER 8917	
		HOR. SCALE: 1:500 VERTICAL	RELEASED FOR CONSTRUCTION		
NO.	REVISIONS	DATE	BY	DATE	2009 07 14