
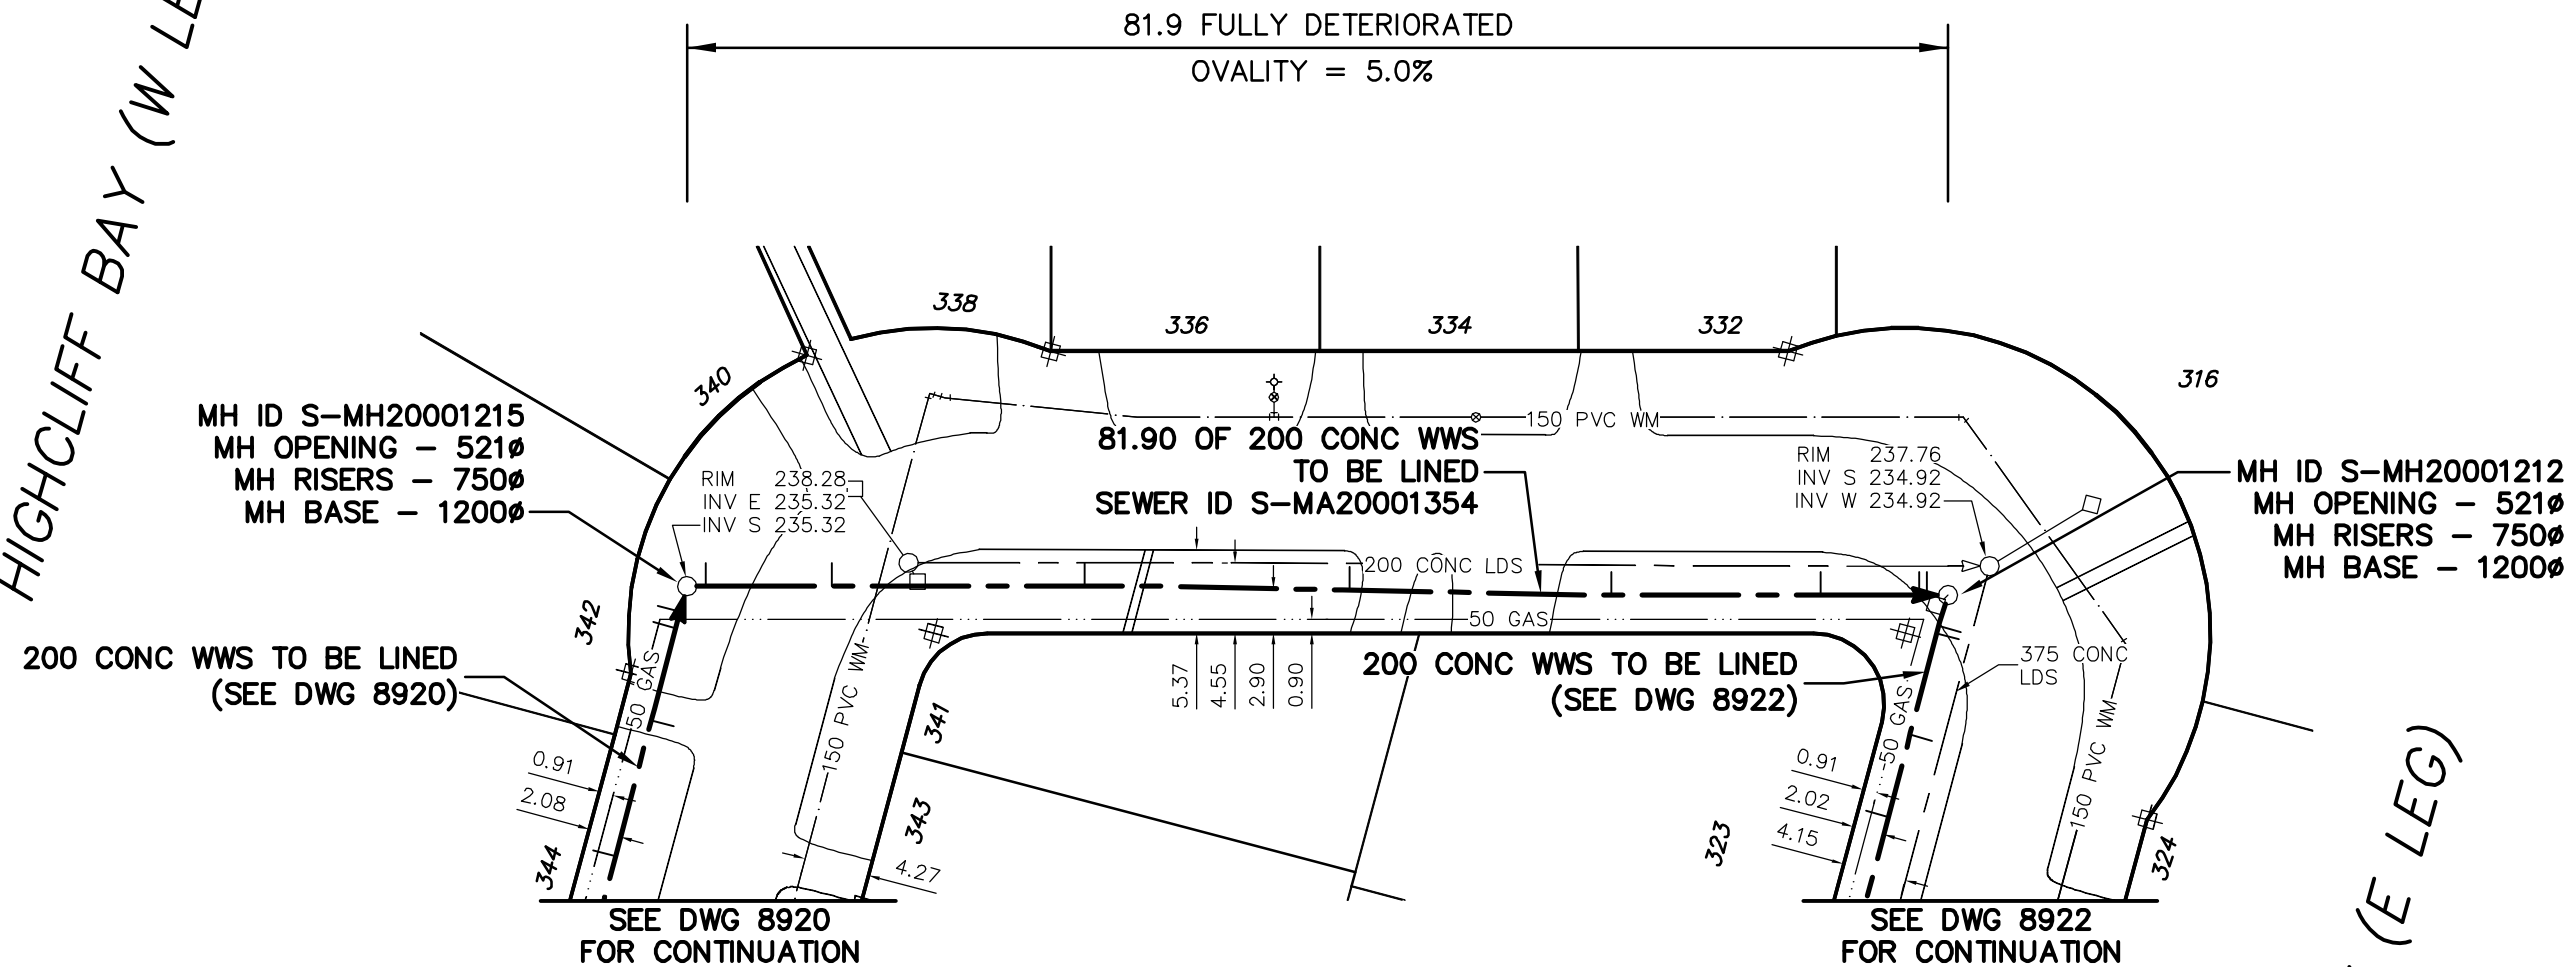


HIGHCLIFF BAY (W LEG)

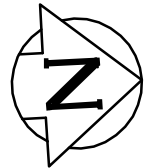

HIGHCLIFF BAY (N LEG)

SEWER JUNCTION INFORMATION  
FROM SEWER VIDEO INSPECTION  
SEWER ID S-MA20001354

DISTANCE FROM MH ID S-MH20001215				
1.2	E	150ø	NORTH	JN
9.4	E	150ø	NORTH	CN
25.8	E	150ø	NORTH	CN
43.0	E	150ø	NORTH	JN
60.0	E	150ø	NORTH	JN
73.6	E	150ø	NORTH	JN
80.0	E	150ø	NORTH	JN
80.5	E	150ø	NORTH	CN

ENGINEER'S SEAL

ORIGINAL  
SIGNED BY  
S.R.J.  
COURNOYER  
09/07/15

BID OPPORTUNITY: 526-2009  
FILENAME : 8921.dwg  
PLOT DATE : 2009 07 16

LEGEND:

52.0 | MEASUREMENT TO REPAIR FROM REFERENCE MH SHOWN THUS...

METRIC

WHOLE NUMBERS INDICATE MILLIMETRES  
DECIMALIZED NUMBERS INDICATE METRES

B.M. ELEV.	FIELD BOOK #:	<b>CITY OF WINNIPEG WATER AND WASTE ENGINEERING DIVISION</b>		<b>THE CITY OF WINNIPEG WATER AND WASTE DEPARTMENT</b>	
POSTED TO LBIS		DESIGNED BY: SC	CHECKED BY: SC	<b>2009 SEWER RENEWALS BY CIPP LININGS, CONTRACT 14 HIGHCLIFF BAY (N LEG) MH AT HIGHCLIFF BAY (W LEG) TO MH AT HIGHCLIFF BAY (E LEG)</b>	
		DRAWN BY: CJH	APPROVED BY: KZ		
		HOR. SCALE: 1:500	RELEASED FOR CONSTRUCTION	SHEET 16 OF 32	
		VERTICAL		CITY DRAWING NUMBER	
NO. REVISIONS	DATE BY	DATE: 2009 07 14	DATE	8921	