


64.7 PARTIALLY DETERIORATED
OVALITY = 3.0%

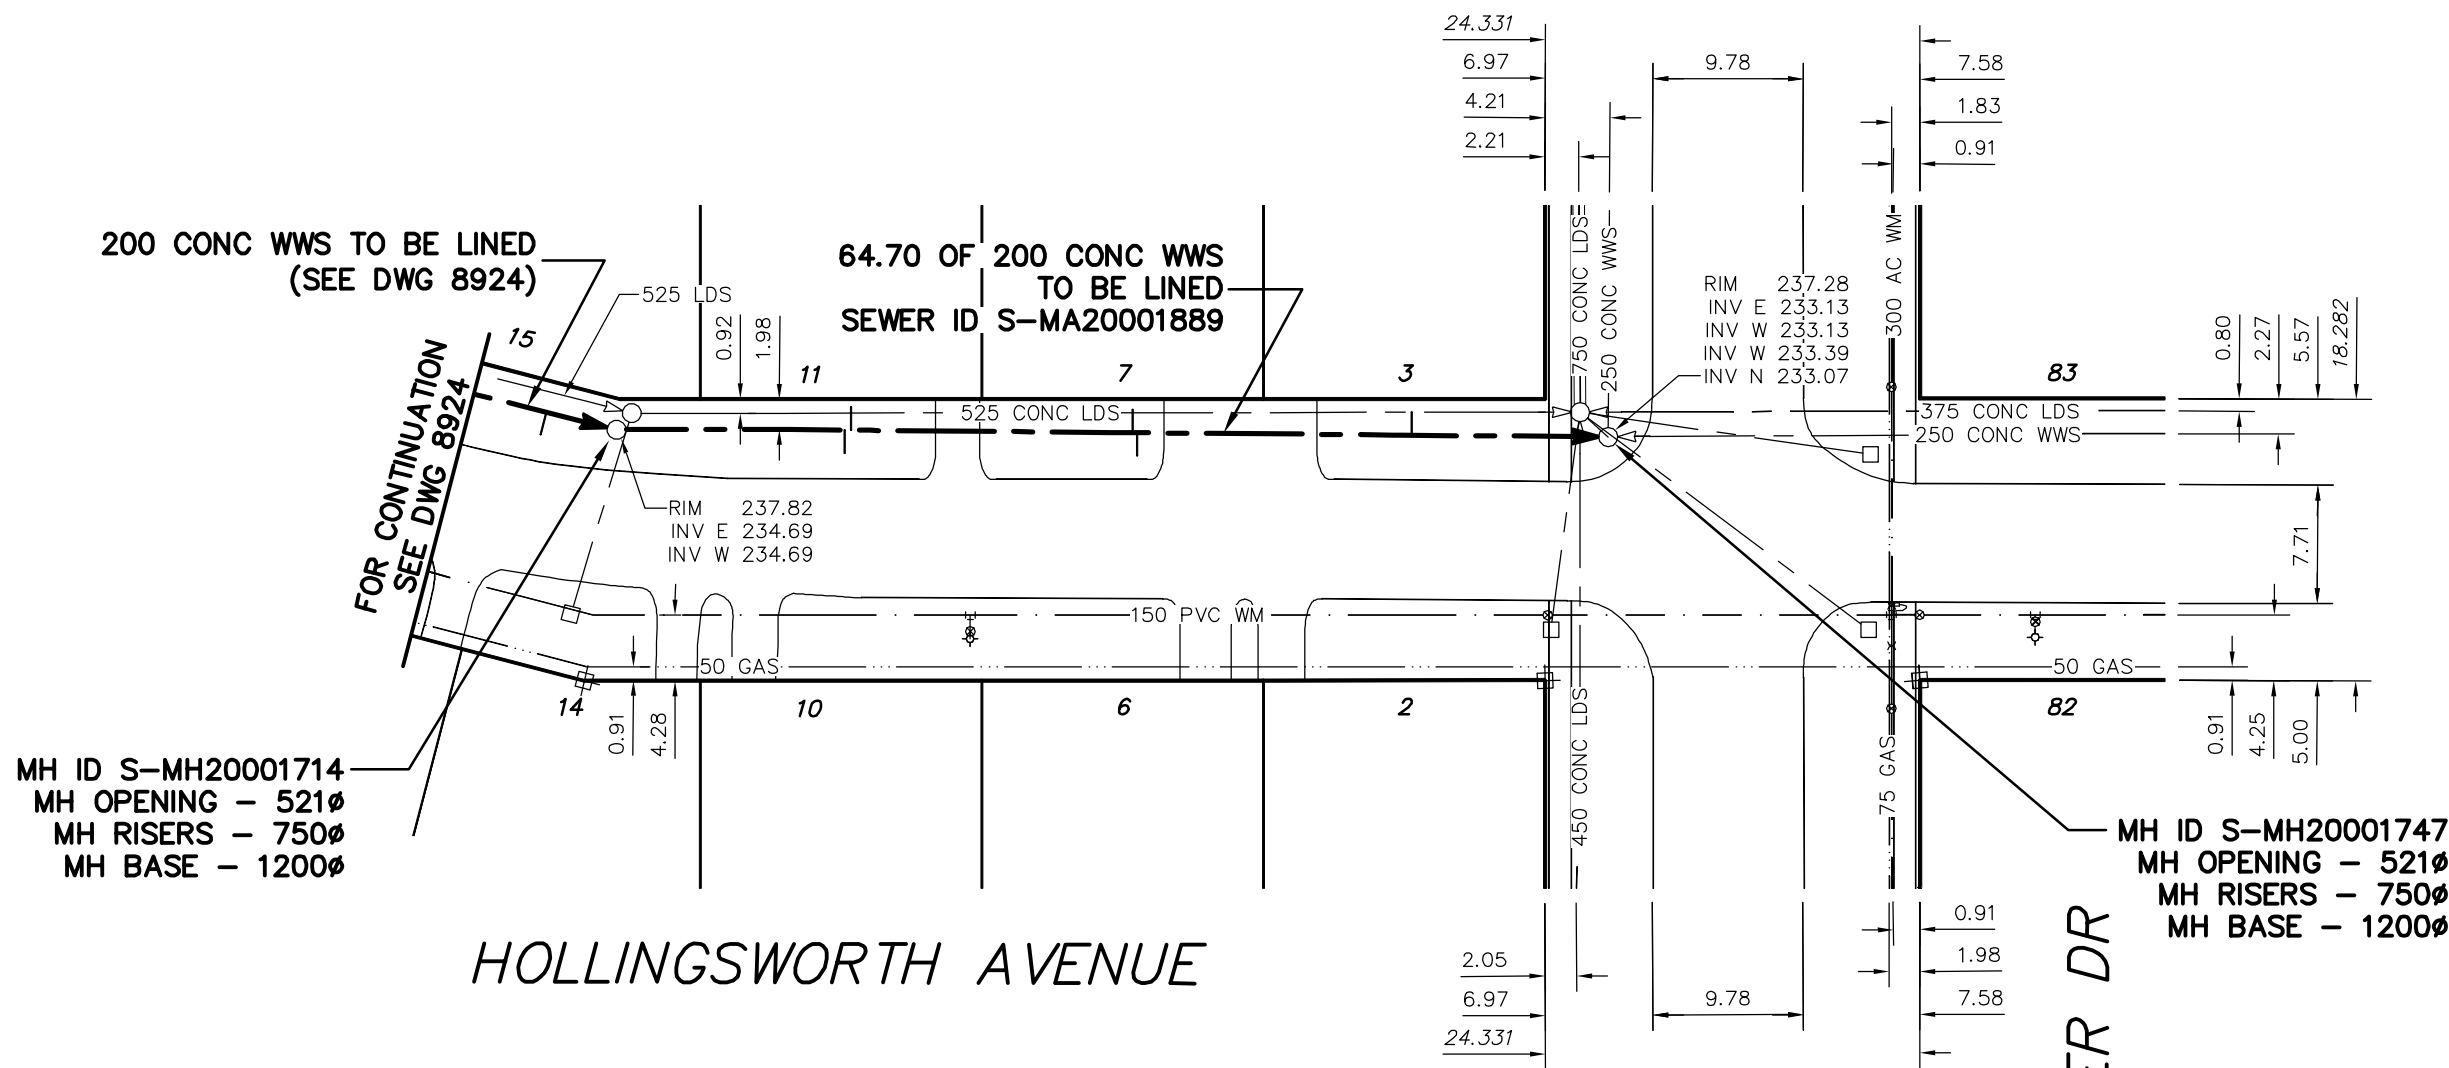

HOLLINGSWORTH AVENUE

CAVALIER DR

SEWER JUNCTION INFORMATION FROM SEWER VIDEO INSPECTION SEWER ID S-MA20001889				
DISTANCE FROM MH ID S-MH20001714				
14.8	E	150ø	SOUTH	CN
15.2	E	150ø	NORTH	CN
33.5	E	100ø	NORTH	CN
33.8	E	100ø	SOUTH	CN
51.5	E	150ø	NORTH	CN

ENGINEER'S SEAL

ORIGINAL
SIGNED BY
S.R.J.
COURNOYER
09/07/15

BID OPPORTUNITY: 526-2009
FILENAME : 8925.dwg
PLOT DATE : 2009 07 16

LEGEND:

52.0 | MEASUREMENT TO REPAIR FROM REFERENCE MH SHOWN THUS...

METRIC
WHOLE NUMBERS INDICATE MILLIMETRES
DECIMALIZED NUMBERS INDICATE METRES

B.M. ELEV.	FIELD BOOK #:	CITY OF WINNIPEG WATER AND WASTE ENGINEERING DIVISION		THE CITY OF WINNIPEG WATER AND WASTE DEPARTMENT	
POSTED TO LBIS		DESIGNED BY: SC	CHECKED BY: SC	2009 SEWER RENEWALS BY CIPP LININGS, CONTRACT 14 HOLLINGSWORTH AVENUE	
		DRAWN BY: C.J.H.	APPROVED BY: K.Z.	1ST MH E OF HEDGES BAY TO MH AT CAVALIER DRIVE	
		HOR. SCALE 1:500	RELEASED FOR CONSTRUCTION	SHEET 20 OF 32	
		VERTICAL		CITY DRAWING NUMBER	
NO.	REVISIONS	DATE	BY	8925	
		DATE 2009 07 14	DATE		