




109.0 PARTIALLY DETERIORATED
OVALITY = 3.0%

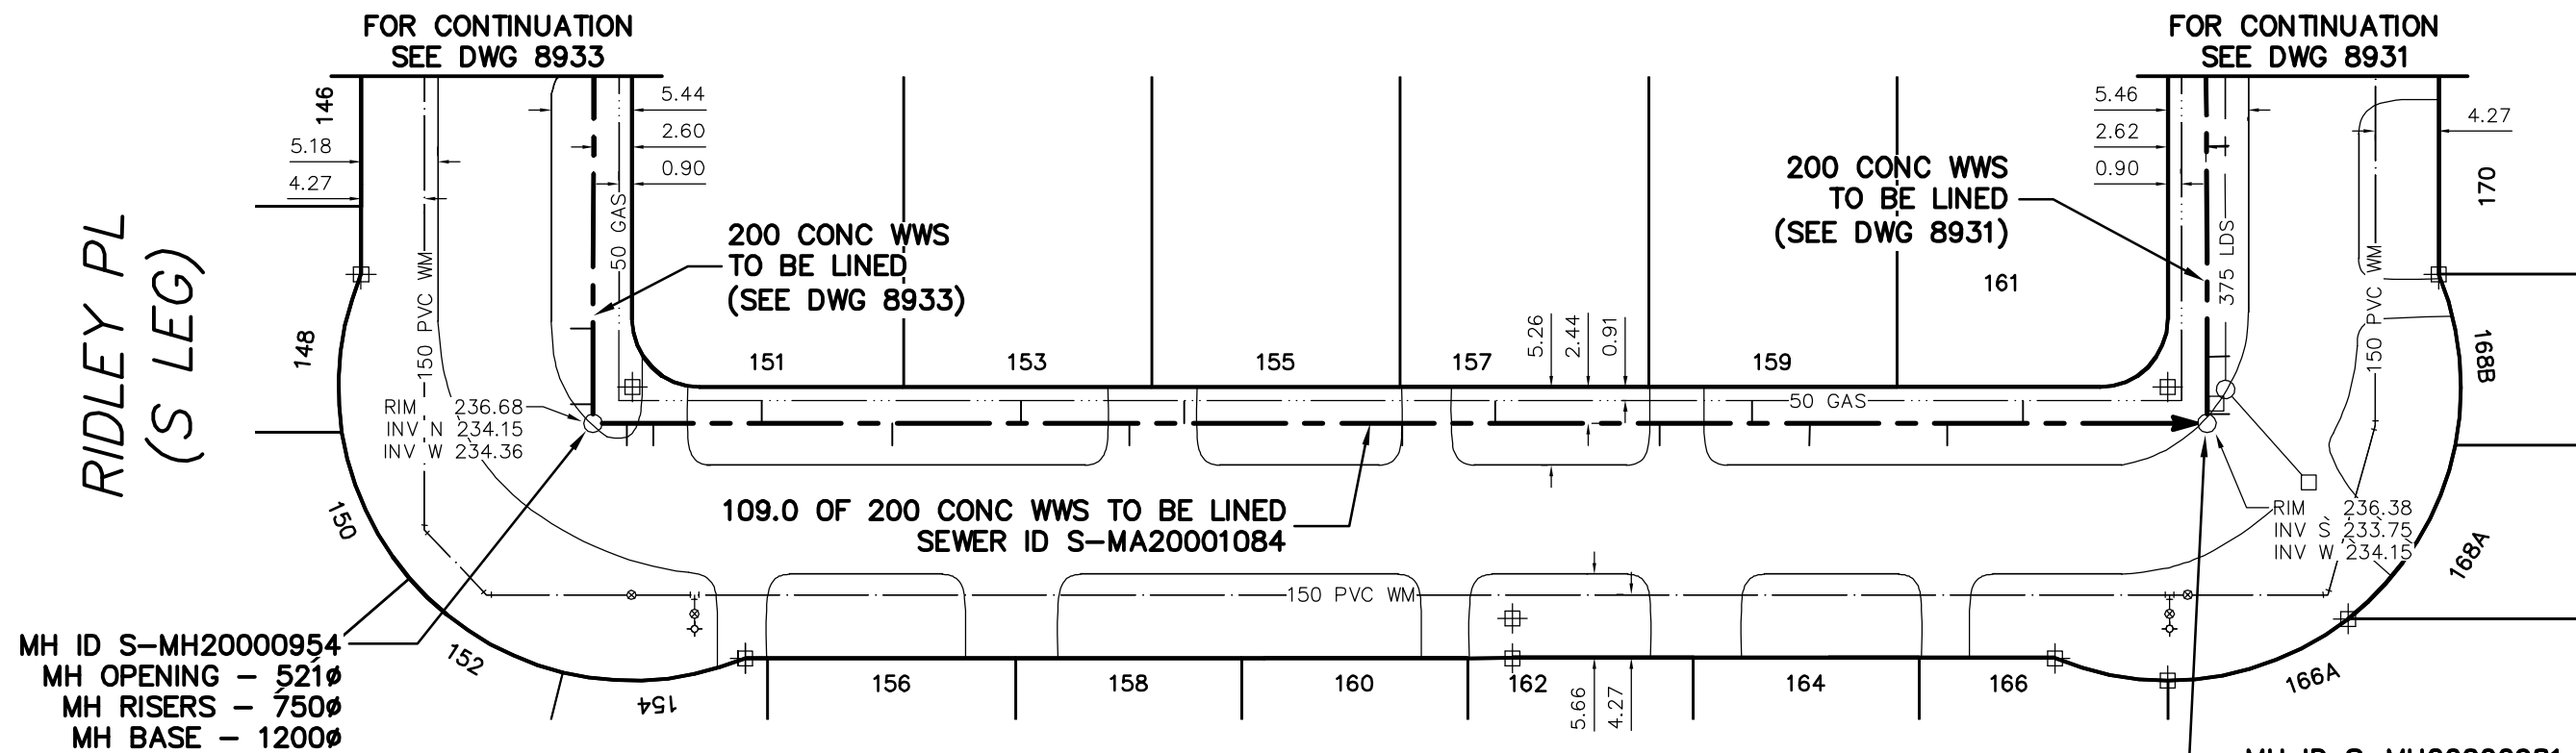

RIDLEY PL
(S LEG)

RIDLEY PL
(N LEG)

RIDLEY PLACE (E LEG)

MH ID S-MH20000954
MH OPENING - 521Ø
MH RISERS - 750Ø
MH BASE - 1200Ø

MH ID S-MH20000981
MH OPENING - 521Ø
MH RISERS - 750Ø
MH BASE - 1200Ø

SEWER JUNCTION INFORMATION
FROM SEWER VIDEO INSPECTION
SEWER ID S-MA20001084

DISTANCE FROM MH ID S-MH20000954				
2.3	N	150Ø	EAST	CNI
4.1	N	150Ø	EAST	JN
11.4	N	150Ø	WEST	JN
20.2	N	150Ø	EAST	CNI
28.9	N	150Ø	WEST	JN
36.2	N	100Ø	EAST	JN
39.9	N	150Ø	WEST	JN
54.5	N	150Ø	EAST	JN
60.9	N	150Ø	WEST	JN
72.0	N	100Ø	EAST	CN
78.2	N	150Ø	WEST	CNI
82.1	N	100Ø	EAST	CN
91.4	N	100Ø	EAST	CNI
96.5	N	150Ø	WEST	JN

ENGINEER'S SEAL

ORIGINAL
SIGNED BY
S.R.J.
COURNOYER
09/07/15

BID OPPORTUNITY: 526-2009
FILENAME : 8934.dwg
PLOT DATE : 2009 07 16

LEGEND:

52.0 | MEASUREMENT TO REPAIR FROM REFERENCE MH SHOWN THUS...

METRIC
WHOLE NUMBERS INDICATE MILLIMETRES
DECIMALIZED NUMBERS INDICATE METRES

B.M. ELEV.	FIELD BOOK #:	CITY OF WINNIPEG WATER AND WASTE ENGINEERING DIVISION		THE CITY OF WINNIPEG WATER AND WASTE DEPARTMENT	
POSTED TO LBIS		DESIGNED BY: SC	CHECKED BY: SC	2009 SEWER RENEWALS BY CIPP LININGS, CONTRACT 14 RIDLEY PLACE (E LEG) MH AT RIDLEY PLACE (S LEG) TO MH AT RIDLEY PLACE (N LEG)	
		DRAWN BY: CJH	APPROVED BY: KZ	SHEET 29 OF 32 CITY DRAWING NUMBER 8934	
		HOR. SCALE 1:500 VERTICAL	RELEASED FOR CONSTRUCTION		
NO.	REVISIONS	DATE	BY	DATE	2009 07 14