

**SEWER JUNCTION INFORMATION
FOR SEWER ID MA60013312**

REFERENCE—METERS NORTH OF MANHOLE MH60011453

DIST. FROM REF. MANHOLE	JUNCTIO N DIA.	CLOCK REF.	SERVICE TYPE	DESCRIPTION
2.4	150	09	JX	NEW TEE
10.0	150	03	JX	ROOTS
28.6	150	09	JN	ROOTS
30.8	150	03	JN	ROOTS
42.5	150	03	JN	
43.9	150	09	JN	
60.0	150	03	JN	ROOTS
60.7	150	09	JN	ROOTS

**SEWER JUNCTION INFORMATION
FOR SEWER ID MA60013314**

REFERENCE—METERS EAST OF MANHOLE MH60011455

DIST. FROM REF. MANHOLE	JUNCTIO N DIA.	CLOCK REF.	SERVICE TYPE	DESCRIPTION
3.0	150	03	JN	ROOTS
7.6	150	03	JN	

ALL JUNCTION INFORMATION
BASED ON CCTV INSPECTION

SEWER SERVICE INFORMATION

ADDRESS	SIZE	PROPERTY LINE LOCATION
#30 WILDWOOD F PK RESIDENTIAL	NO INFORMATION	NO INFORMATION
#31 WILDWOOD F PK RESIDENTIAL	NO INFORMATION	NO INFORMATION
#32 WILDWOOD F PK RESIDENTIAL	NO INFORMATION	NO INFORMATION
#32 WILDWOOD F PK RESIDENTIAL	NO INFORMATION	NO INFORMATION
#40 WILDWOOD F PK RESIDENTIAL	NO INFORMATION	NO INFORMATION
#41 WILDWOOD F PK RESIDENTIAL	NO INFORMATION	NO INFORMATION
#42 WILDWOOD F PK RESIDENTIAL	NO INFORMATION	NO INFORMATION
#43 WILDWOOD F PK RESIDENTIAL	NO INFORMATION	NO INFORMATION
#44 WILDWOOD F PK RESIDENTIAL	NO INFORMATION	NO INFORMATION
#45 WILDWOOD F PK RESIDENTIAL	NO INFORMATION	NO INFORMATION
#46 WILDWOOD F PK RESIDENTIAL	NO INFORMATION	NO INFORMATION
#47 WILDWOOD F PK RESIDENTIAL	NO INFORMATION	NO INFORMATION

WARNING

IF POWER EQUIPMENT OR EXPLOSIVES ARE TO BE USED FOR EXCAVATION ON THIS PROJECT THE CONTRACTOR MUST:



- 1) NOTIFY THE GAS COMPANY OF THE PROPOSED LOCATION OF EXCAVATION.
- 2) TAKE PRECAUTION TO AVOID DAMAGE TO GAS COMPANY INSTALLATIONS.

SEE PROVINCIAL REGULATION 140/92 FOR DETAILS

METRIC

WHOLE NUMBERS INDICATE MILLIMETRES
DECIMALIZED NUMBERS INDICATE METRES

BENCH MARK: S.E. Cor. Oakenwald Ave. & Wildwood St., 19 mm dia. x 6.1 m I.B. in Valve Box, 2.0 m W. of E.L. Wildwood St. & 1.0 m S. of S.L. Oakenwald Ave.

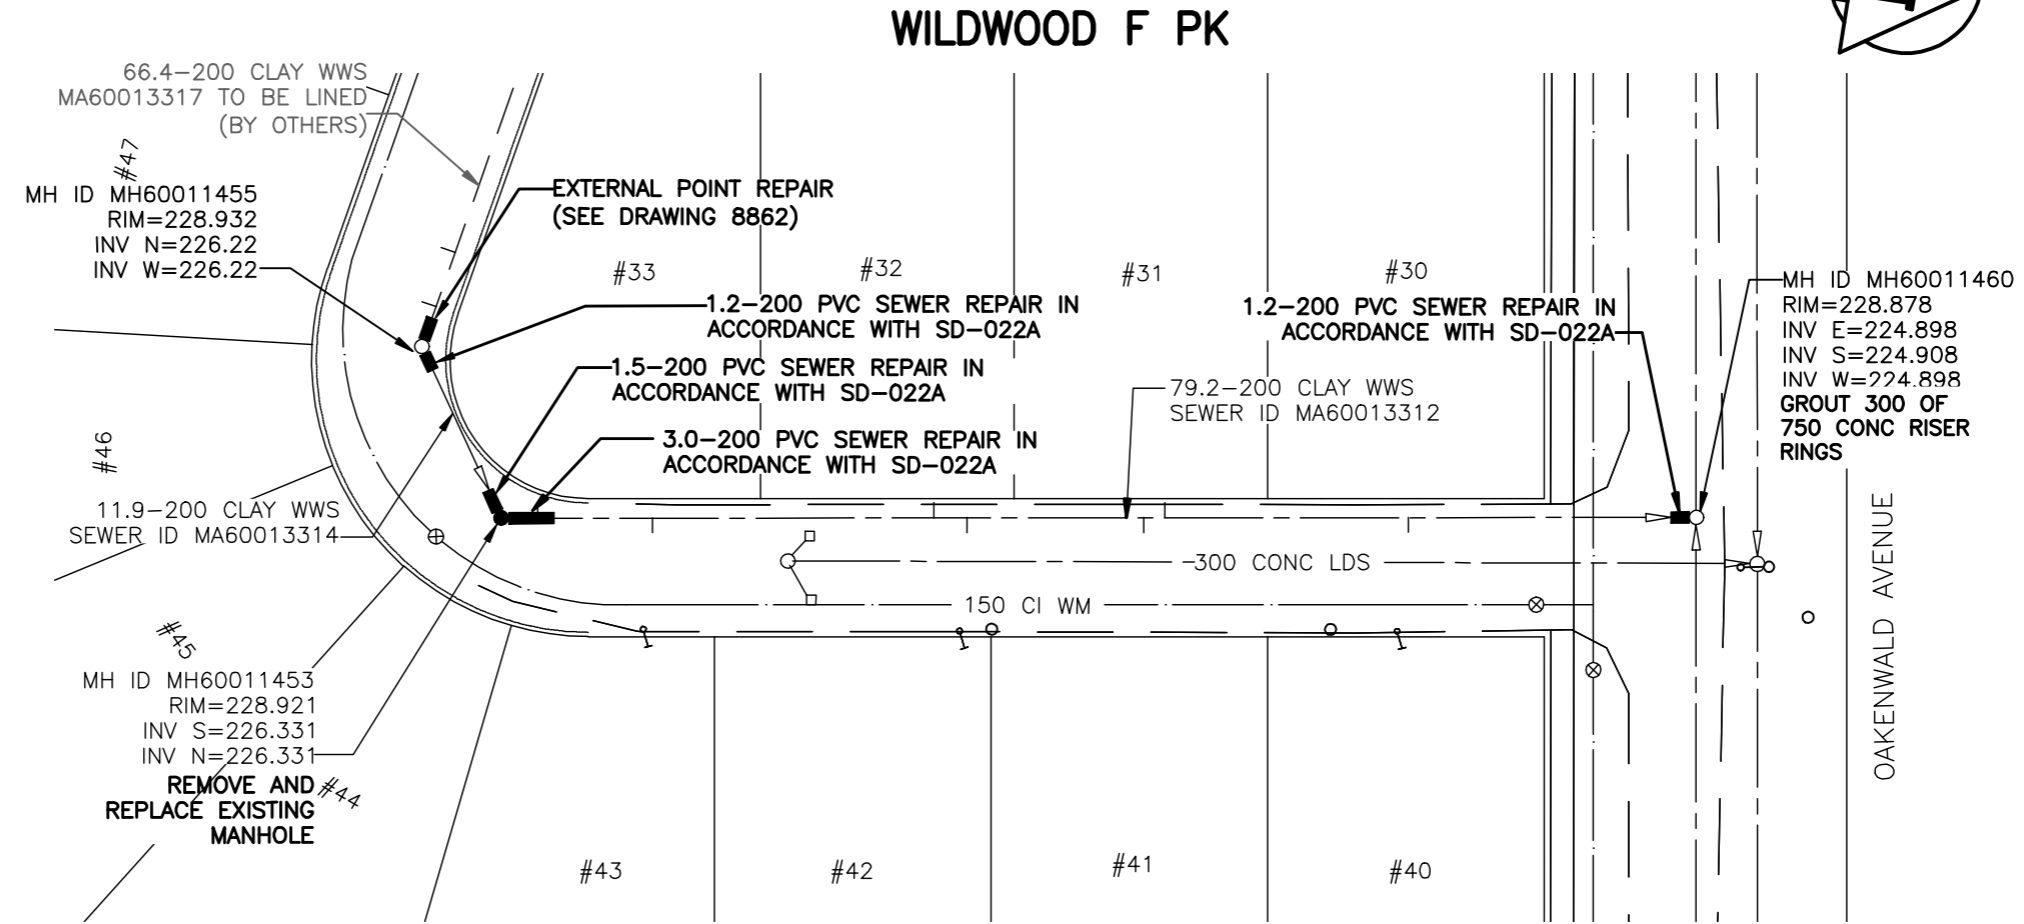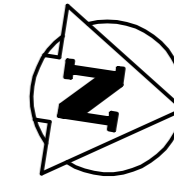

APEGM
Certificate of Authorization
Stantec Consulting Ltd.
No. 1301 Expiry: April 30, 2010

BID OPPORTUNITY 536-2009

LOCATION APPROVED
UNDERGROUND STRUCTURES

SUPV. U/G STRUCTURES COMMITTEE DATE

NOTE:
LOCATION OF UNDERGROUND STRUCTURES AS SHOWN ARE BASED ON THE BEST INFORMATION AVAILABLE BUT NO GUARANTEE IS GIVEN THAT ALL EXISTING UTILITIES ARE SHOWN OR THAT THE GIVEN LOCATIONS ARE EXACT. CONFIRMATION OF EXISTENCE AND EXACT LOCATION OF ALL SERVICES MUST BE OBTAINED FROM THE INDIVIDUAL UTILITIES BEFORE PROCEEDING WITH CONSTRUCTION.

B.M.	64-015		
ELEV.	229.000		
NO.	REVISIONS	DATE	BY

Stantec Consulting Ltd.
905 Waverley Street, Winnipeg, Manitoba
Tel 204-489-5900 Fax 204-453-9012

DESIGNED BY	J.D.C.	CHECKED BY	H.A.K.
DRAWN BY	J.D.C.	APPROVED BY	H.A.K.
HOR. SCALE:	1:500	RELEASED FOR CONSTRUCTION:	SIGNED BY K. ZUREK
VERTICAL:	N/A	DATE	AUG. 13, 2009

ENGINEER'S SEAL
ORIGINAL SEALED BY H.A. KATZ P. ENG. 09.08.13
CONSULTANT DRAWING NO. C-103

THE CITY OF WINNIPEG
WATER AND WASTE DEPARTMENT
2009 SEWER RENEWALS AND EXTERNAL POINT REPAIRS CONTRACT No. 23
WILDWOOD F PK
MH AT OAKENWALD AVE TO 2ND MH S OF OAKENWALD AVE
200 WWS POINT REPAIRS

SHEET	OF
7	14
CAD FILE DRAWING NUMBER 11480c-103-712.dwg	
CITY DRAWING NUMBER 8863	