



THE CITY OF WINNIPEG


WATER AND WASTE DEPARTMENT

2009, SEWER RENEWALS AND EXTERNAL POINT REPAIRS CONTRACT NO. 23

BID OPPORTUNITY No. 536-2009

DRAWING INDEX

CITY DWG. NO.	CONSULTANT DWG. NO.	DESCRIPTION	SHEET
SEWER RENEWALS			
8858	C-201	RUTTAN BAY (E LEG) – MH AT OAKENWALD AVE TO 1ST MH S OF OAKENWALD AVE – STA. 1+25 TO STA. 2+25	SHEET 2 OF 14
8859	C-202	LYON STREET – 1ST MH N OF DOWKER STREET TO 2ND MH N OF DOWKER STREET – STA. 1+50 TO STA. 2+50	SHEET 3 OF 14
8860	C-203	RIVERWOOD AVENUE (CL) – MH AT LYON STREET TO 1ST MH E OF LYON STREET – STA. 0+80 TO STA. 2+00	SHEET 4 OF 14
EXTERNAL POINT REPAIRS			
8861	C-101	OAKENWALD AVENUE – MH AT RUTTAN BY (E LEG) TO MH AT LYON ST (E LEG)	SHEET 5 OF 14
8862	C-102	WILDWOOD F PK (S LEG) – 1ST MH W OF WILDWOOD F PK (E LEG) TO 2ND W OF WILDWOOD F PK (E LEG) (CL)	SHEET 6 OF 14
8863	C-103	WILDWOOD F PK – MH AT OAKENWALD AVE TO 2ND MH S OF OAKENWALD AVE	SHEET 7 OF 14
8864	C-104	CALROSSIE BOULEVARD – 3RD MH E OF PEMBINA HWY TO 3RD MH AT RIVERSIDE DR	SHEET 8 OF 14
8865	C-105	CRESCENT DRIVE – 2ND MH E OF KEBIR PL TO 1ST MH E OF KEBIR PL	SHEET 9 OF 14
8866	C-106	DOWKER AVENUE – MH AT KENNETH ST TO 1ST MH E OF KENNETH ST	SHEET 10 OF 14
8867	C-107	KEBIR PLACE – MH AT CRESCENT DR TO 2ND MH W OF MCDUGALL ST	SHEET 11 OF 14
8868	C-108	LYON STREET – MH AT DOWKER AVE TO 1ST MH N OF DOWKER AVE	SHEET 12 OF 14
8869	C-109	SOUTHWOOD AVENUE – 1ST MH W OF WICKLOW ST TO MH AT WICKLOW ST	SHEET 13 OF 14
8870	C-110	LYON ST – MH AT OAKENWALD AVE TO MH AT RIVERWOOD AVE (CL)	SHEET 14 OF 14

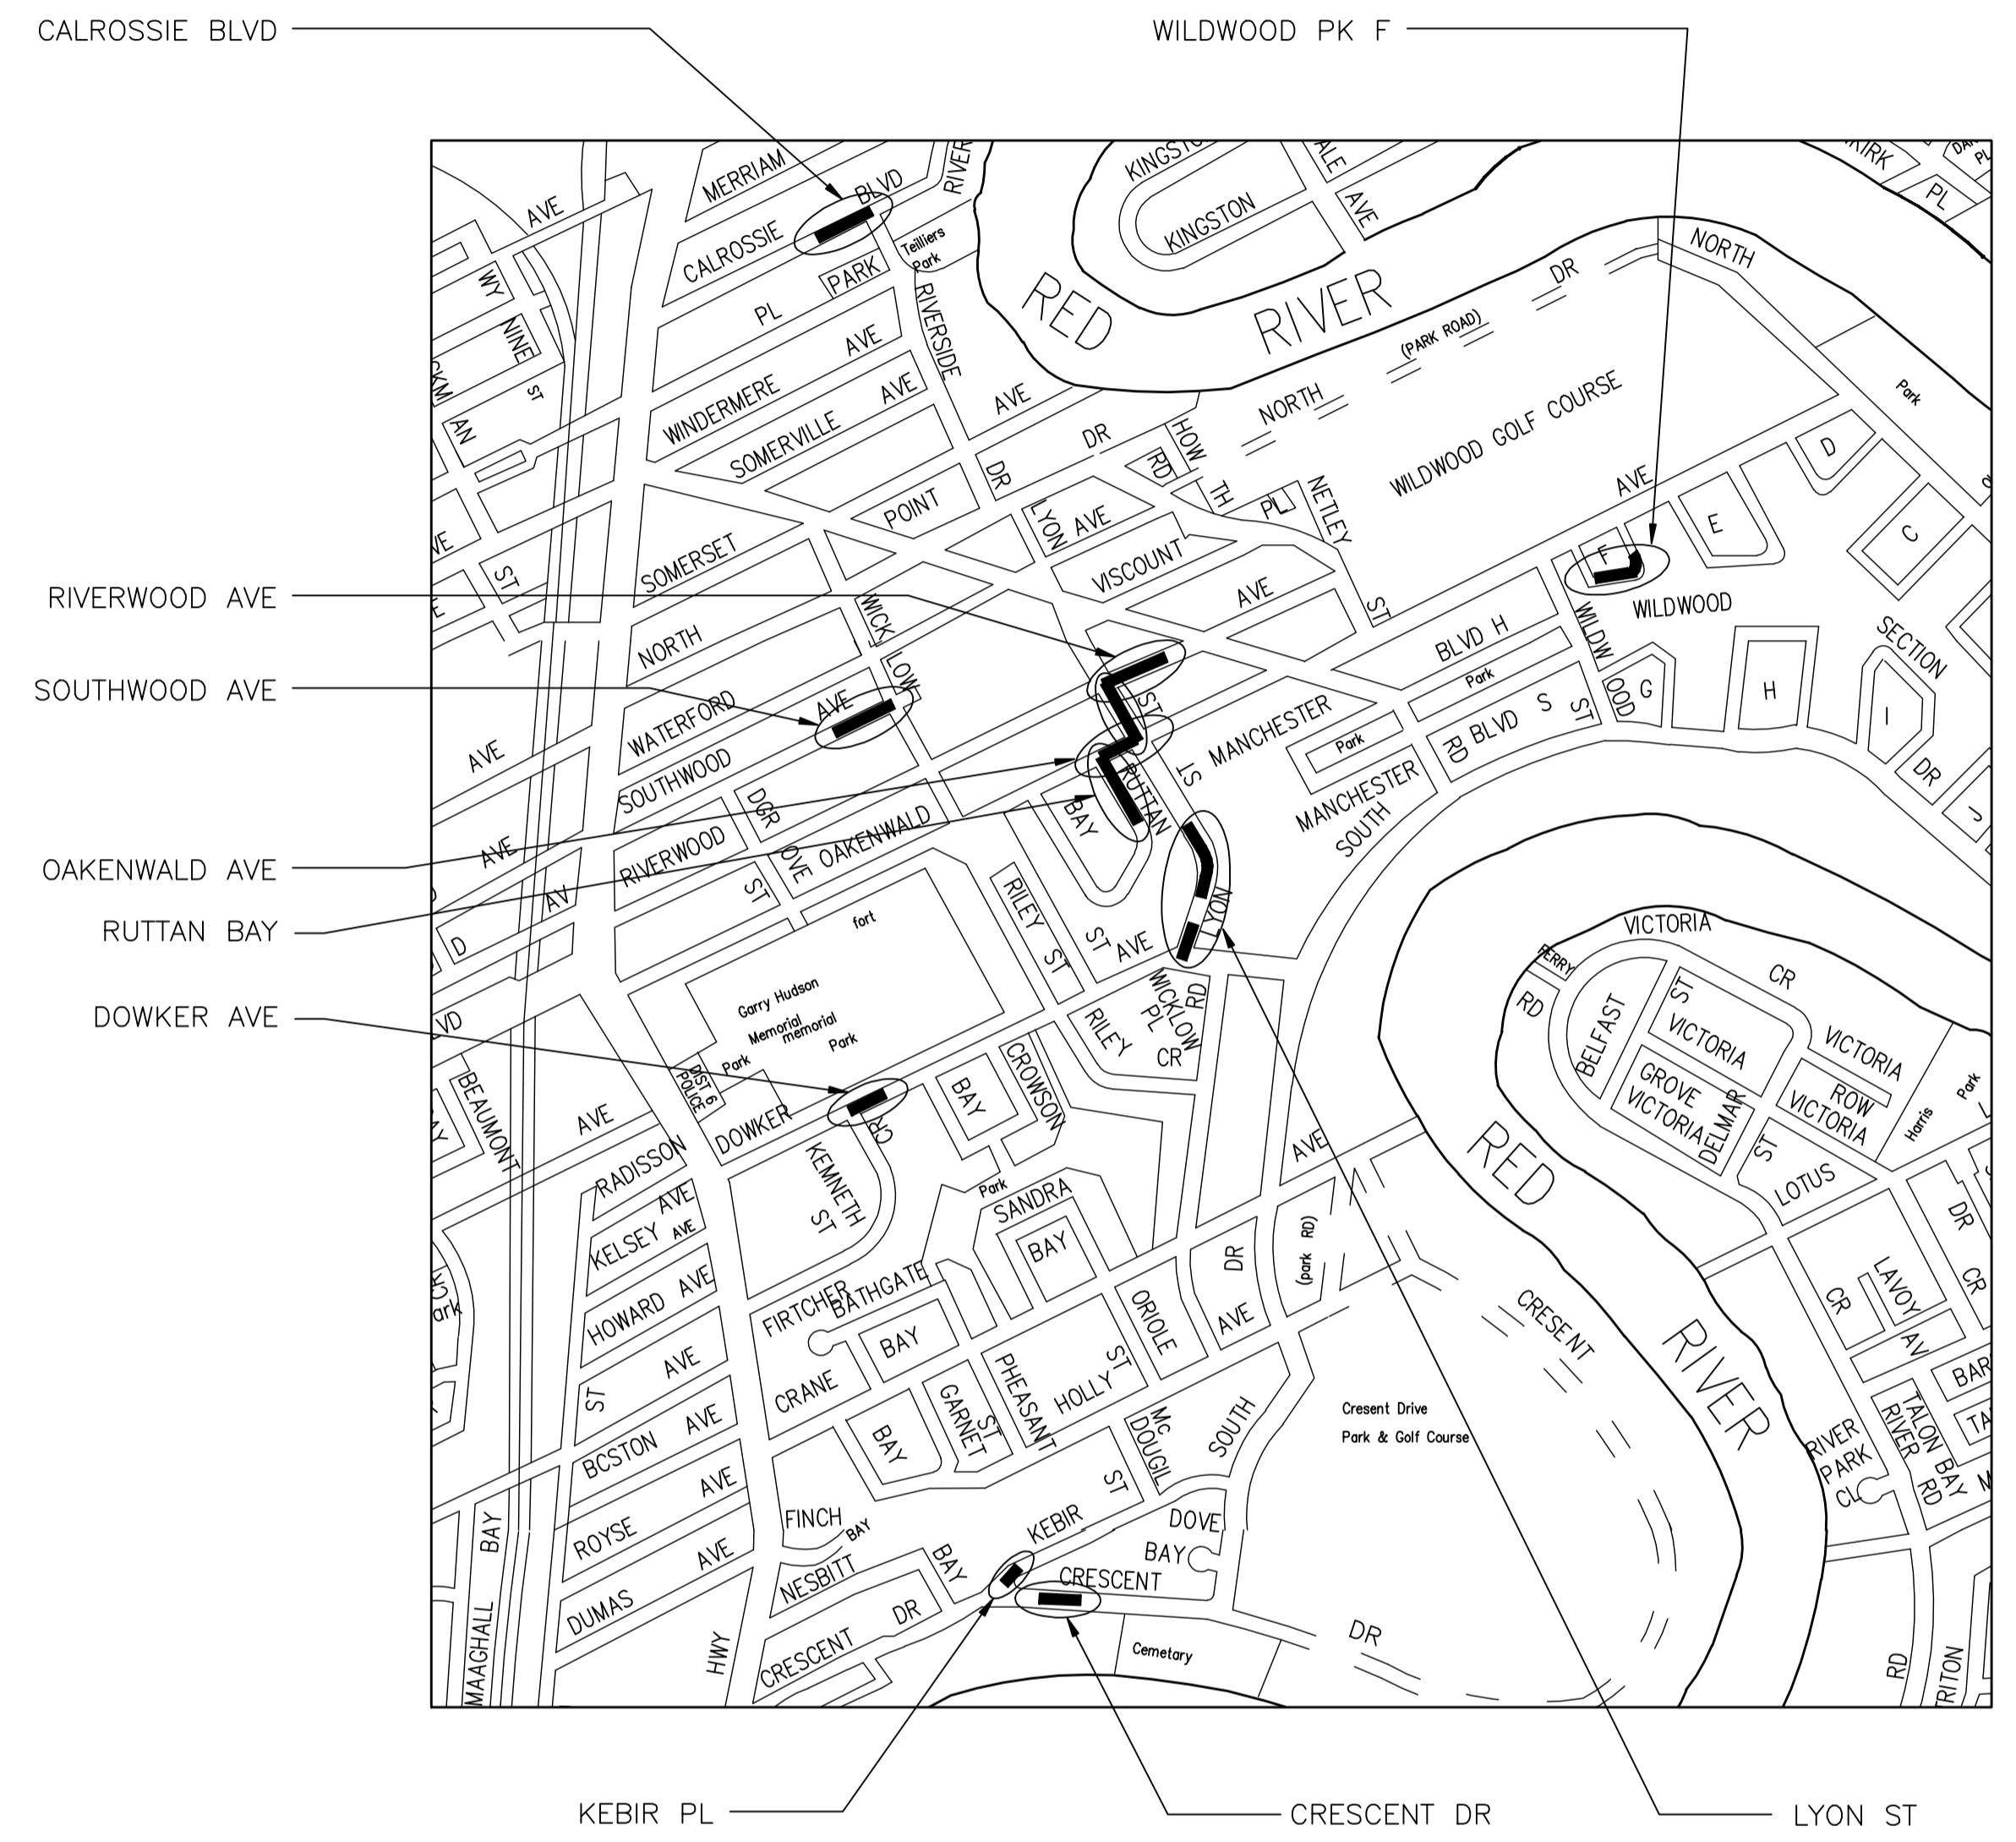

KEY PLAN
N.T.S.



Stantec Consulting Ltd.

WINNIPEG

MANITOBA