



1 INTERIOR ELEVATION (NORTH)
 A2.1(A5.1) SCALE: 1/16"=1'-0"

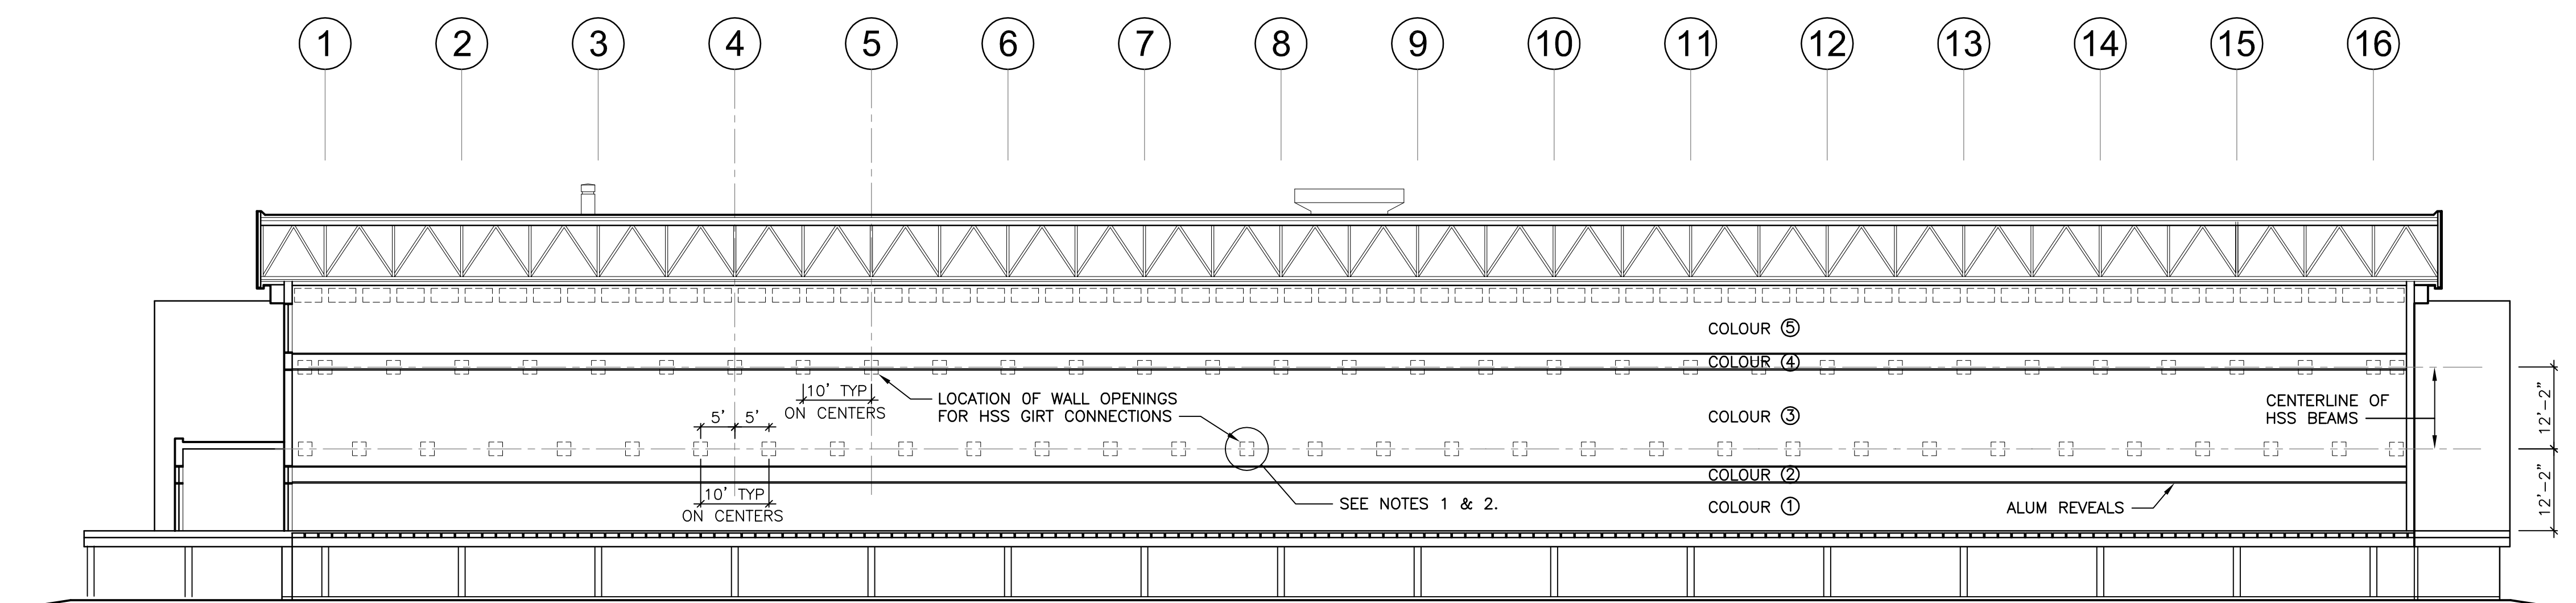

2 INTERIOR ELEVATION (NORTH)
 A2.1(A5.1) SCALE: 1/16"=1'-0"

- NOTES:
1. EXISTING CEMENT PLASTER CONTAINS ASBESTOS FIBERS.
 2. CONTRACTOR TO EMPLOY TYPE 3 REMEDIATION PROCEDURES IN DEALING WITH ACCESS HOLES.

| NO | ISSUED FOR TENDER | 09-07-10 | AL |
|-----|-------------------|----------|----|
| REV | DESCRIPTION | DATE | BY |

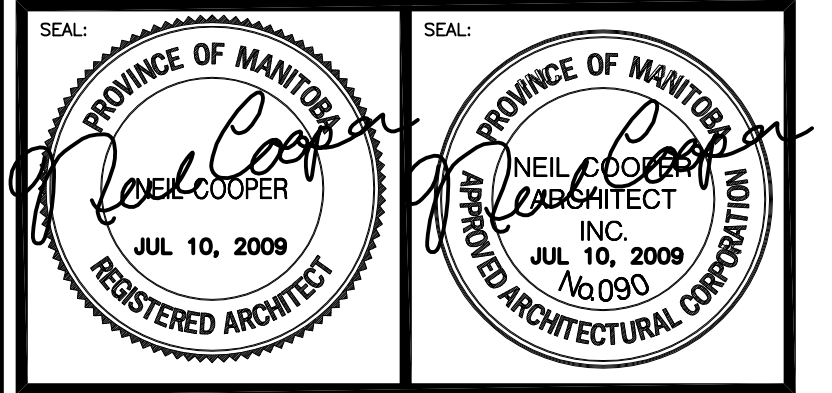

THIS DRAWING MUST NOT BE SCALED.
 THE GENERAL CONTRACTOR SHALL VERIFY ALL DIMENSIONS, DATUMS AND LEVELS PRIOR TO COMMENCEMENT OF WORK AND IS HELD RESPONSIBLE FOR REPORTING ANY DISCREPANCY OR OMISSION TO NEIL COOPER ARCHITECT INC. IMMEDIATELY.
 THIS DRAWING IS THE EXCLUSIVE PROPERTY OF NEIL COOPER ARCHITECT INC. AND CAN BE REPRODUCED ONLY WITH THE PERMISSION OF NEIL COOPER ARCHITECT INC. IN WHICH CASE THE REPRODUCTION MUST BEAR THEIR NAME AS THE ARCHITECTURAL FIRM.

DRAWING:
INTERIOR ELEVATION

PROJECT:
**PAN AM POOL
 BLDG ENVELOPE RETROFIT
 PHASE 1**
 25 Poseidon Bay, Winnipeg, Manitoba

Neil Cooper Architect Inc.
 10-395 Berry Street, Winnipeg, Manitoba R3J 1N6

Tuplin Group Inc.
 Unit L 301 Weston Street, Winnipeg, Manitoba R3E 3H4

| | | | |
|--|-------------|-----------------------------|---------|
| DRAWN BY: AG | CHECKED BY: | SHEET NO: A5.1R-0 | REV NO: |
| DATE: JUNE 22, 2009 | | | |
| SCALE: As Noted | | | |
| FILE: 08062\CONT DOC.\ CONT. DWGS.\PHASE 1\A5.1 | | | |