





**STAGE 2 CANTILEVER**  
SCALE 1:200

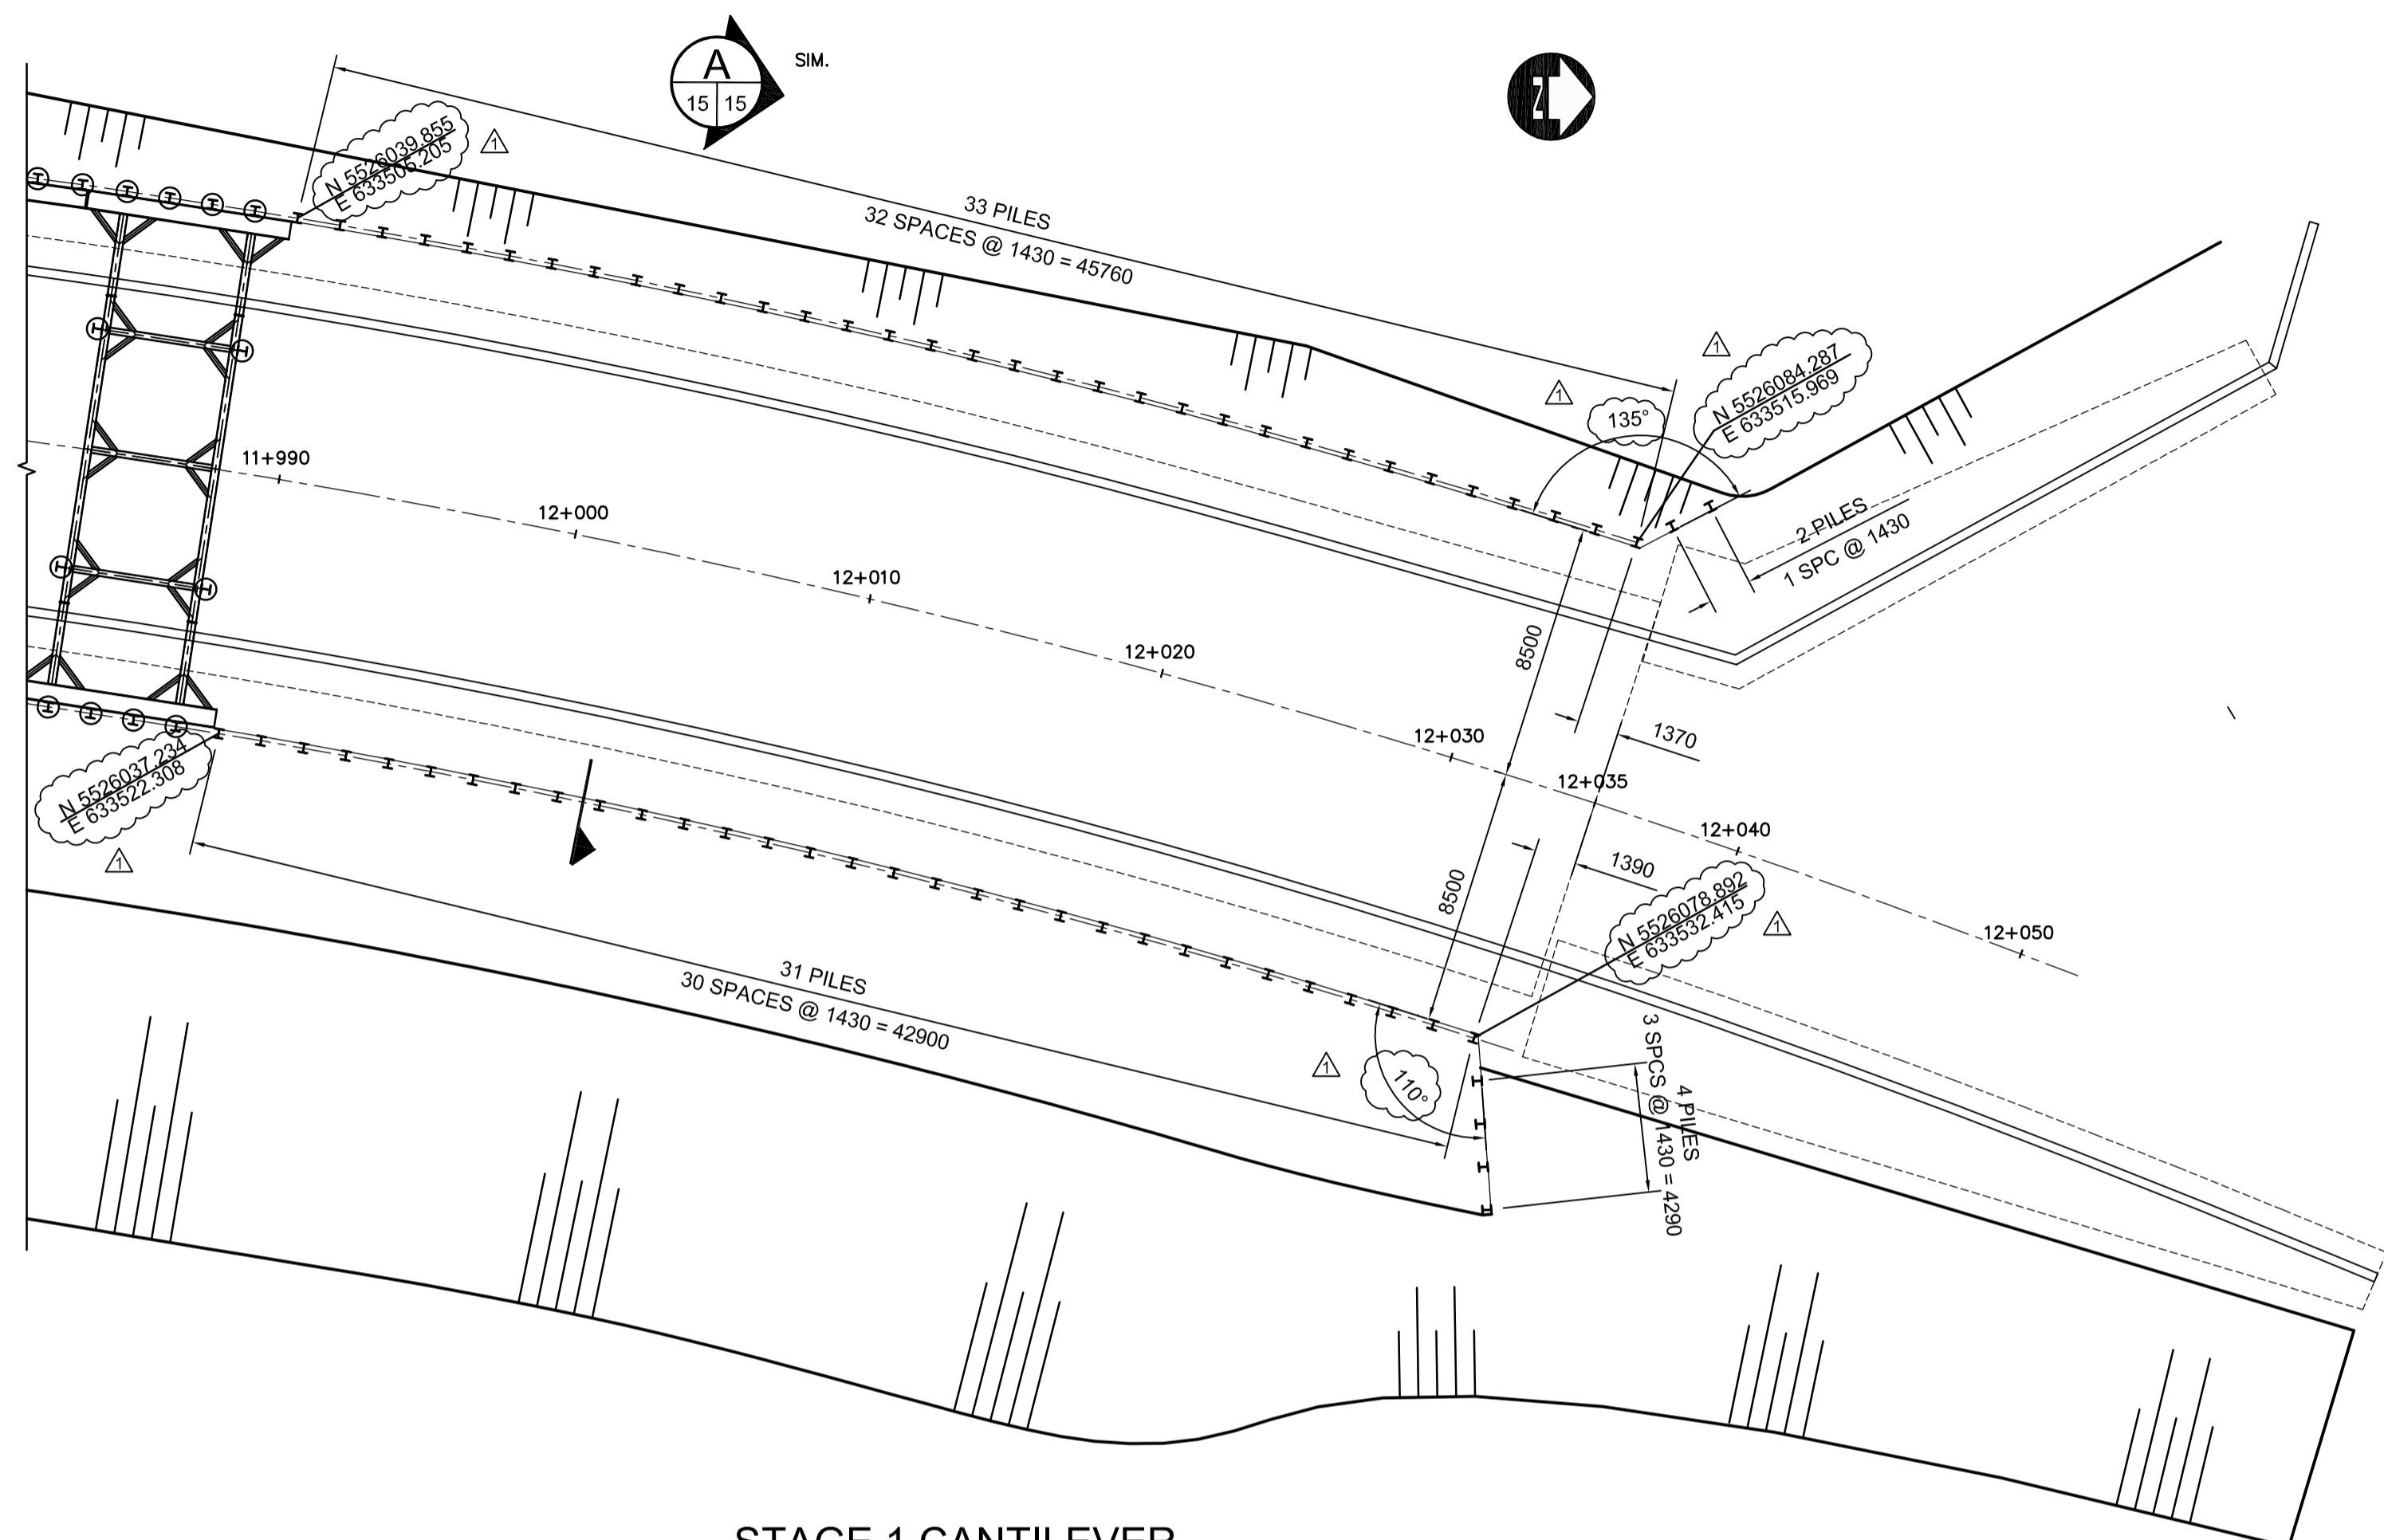

**STAGE 1 CANTILEVER**  
SCALE 1:200

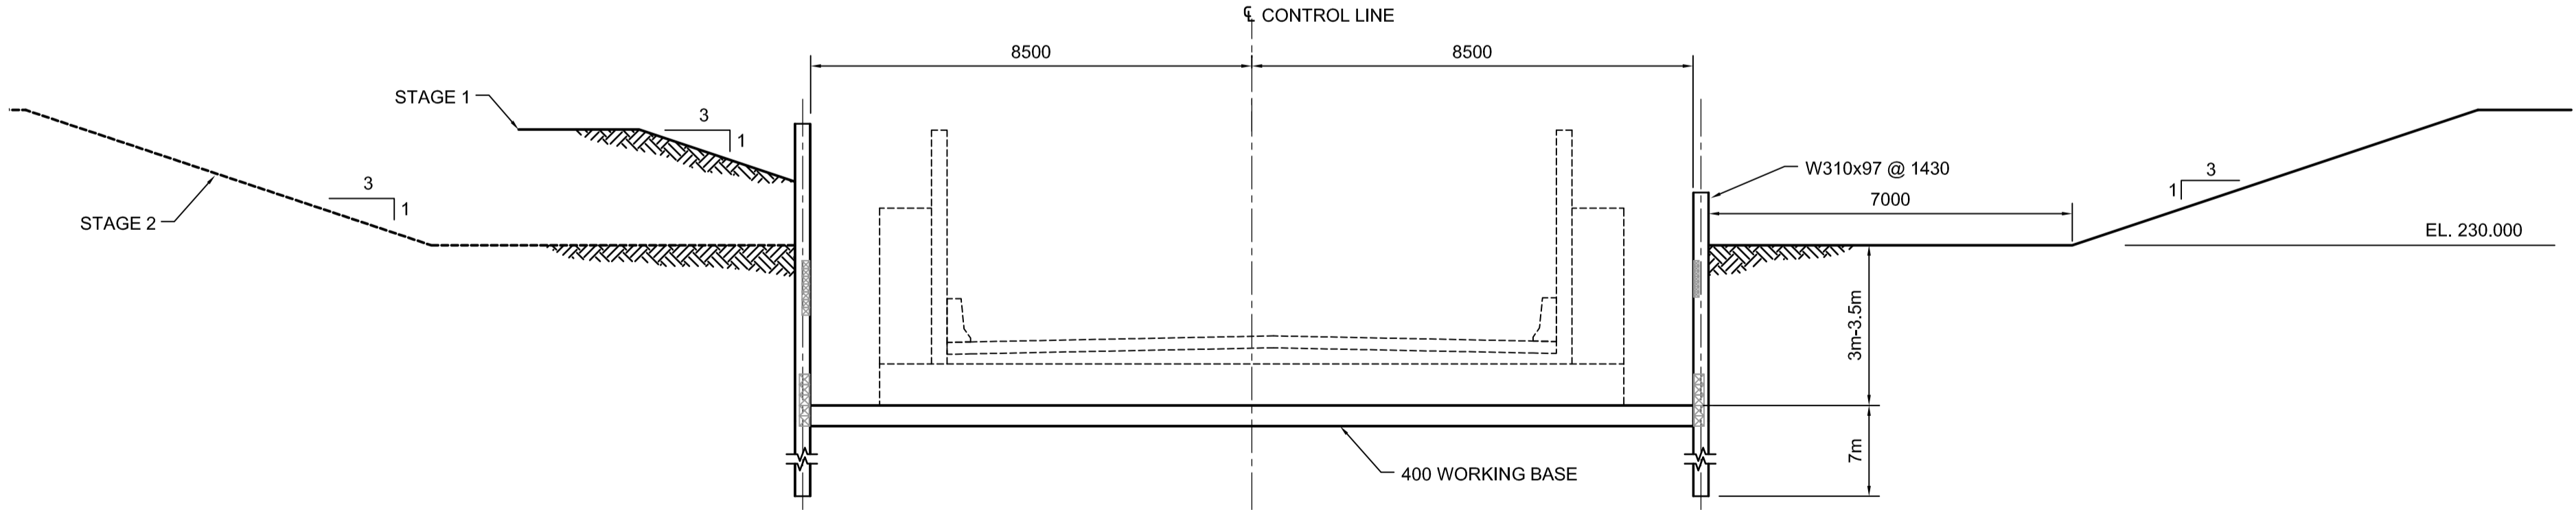

**SECTION**  
1:100

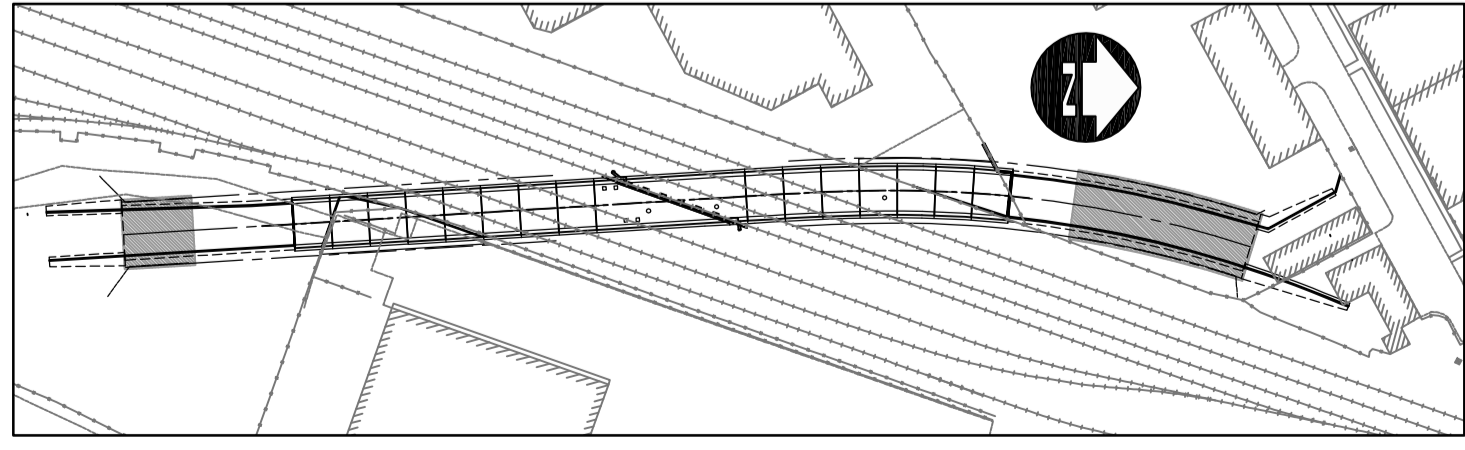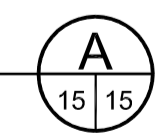

**CANTILEVER SHORING KEY PLAN**  
SCALE 1:2000

**AECOM**  
Certificate of Authorization  
AECOM Canada Ltd.  
No. 4671 Date: 2009.10.13

DO NOT SCALE THIS DOCUMENT. ALL MEASUREMENTS MUST BE OBTAINED FROM STATED DIMENSIONS. This drawing has been prepared for the use of AECOM's client and may not be used, reproduced or relied upon by third parties, except as agreed by AECOM and its client, as required by law or for use by governmental reviewing agencies. AECOM accepts no responsibility, and denies any liability whatsoever, to any party that modifies this drawing without AECOM's express written consent.

LOCATION UNDERGROUND	APPROVED STRUCTURES	B.M. ELEV.	DESIGNED BY	FK
SUPV. U/G STRUCTURES COMMITTEE	DATE		DRAWN BY	CAA
			CHECKED BY	RE/KC
			APPROVED BY	EBL
			HOR. SCALE	AS NOTED
			VERTICAL	
			DATE	2009.10.13
NO.	REVISIONS	DATE	BY	DATE

1	ISSUED FOR ADDENDUM 4	11.04.2009	CAA	
0	ISSUED FOR TENDER	10.13.2009	CAA	

RELEASED FOR CONSTRUCTION	DATE

**AECOM**

ENGINEER'S SEAL  
PROVINCE OF MANITOBA  
ORIGINAL SIGNED BY  
**F.A. KEMP**  
2009/10/13  
REGISTERED PROFESSIONAL ENGINEER

**THE CITY OF WINNIPEG**  
TRANSIT DEPARTMENT

**Winnipeg**

SOUTHWEST RAPID TRANSIT CORRIDOR - STAGE 1  
TRANSITWAY TUNNEL AT CN RIVER SUBDIVISION  
MILEAGE 1.38 & ASSOCIATED WORKS

CITY DRAWING NUMBER: U237-09-15  
SHEET 15 OF 73  
CONSULTANT DRAWING NUMBER: C4-S1003-T

CONSULTANT PROJECT NO. 088813

L:\work\112000\112007\02-cad\Proj\_Drawings\STR\CONTR\577-2009\_CANTILEVER\_SHORING\_PLAN\_AND\_DETAILS\_C4S1003-T-R0.dwg