




SECTION A
1:20

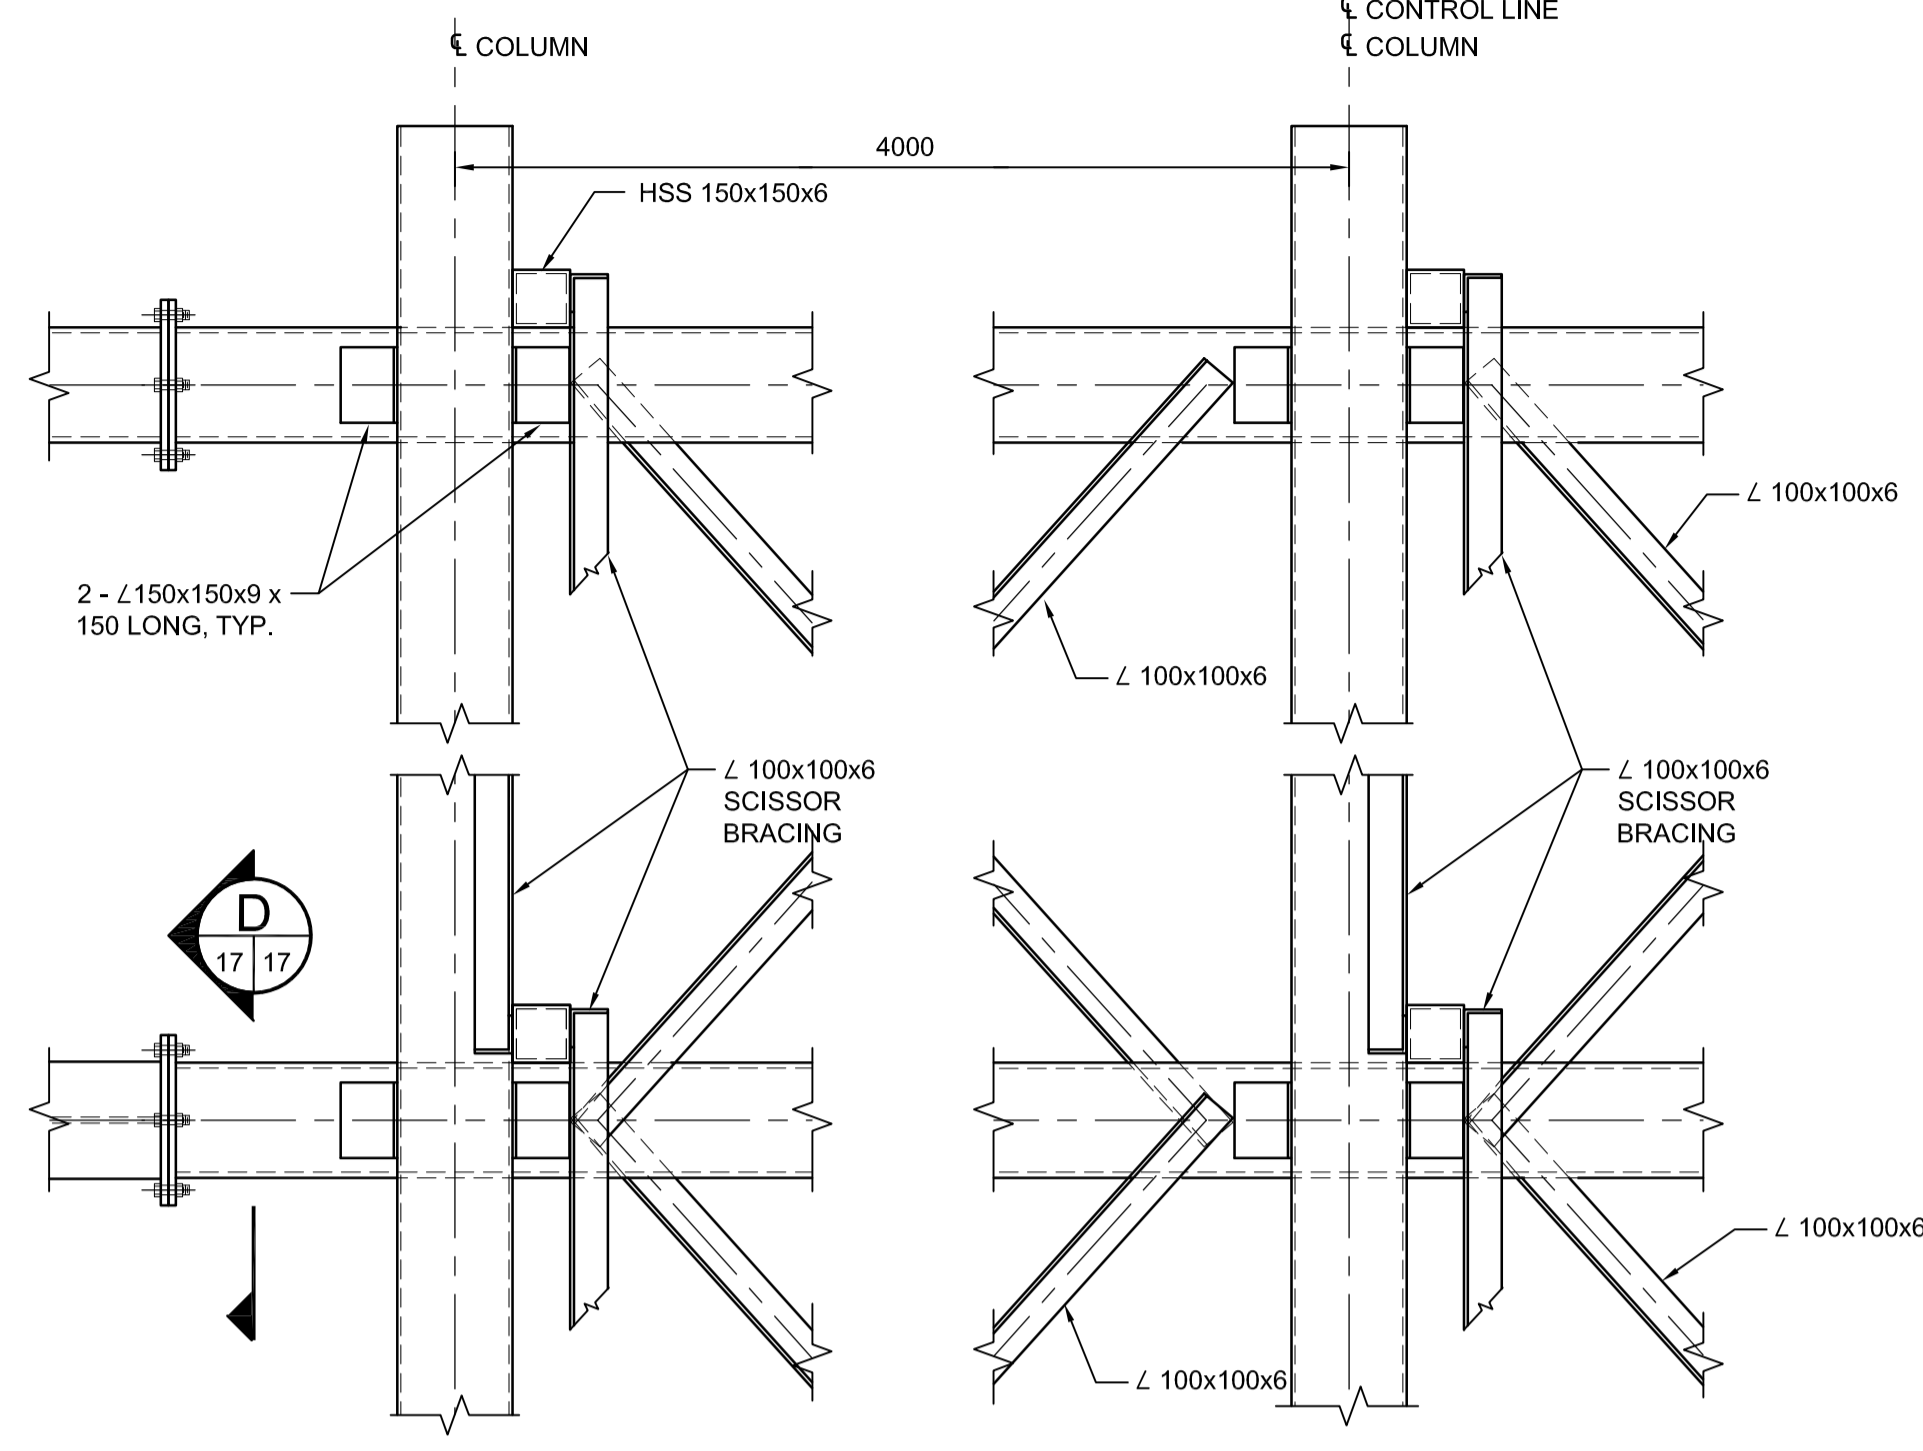


SECTION B
1:20

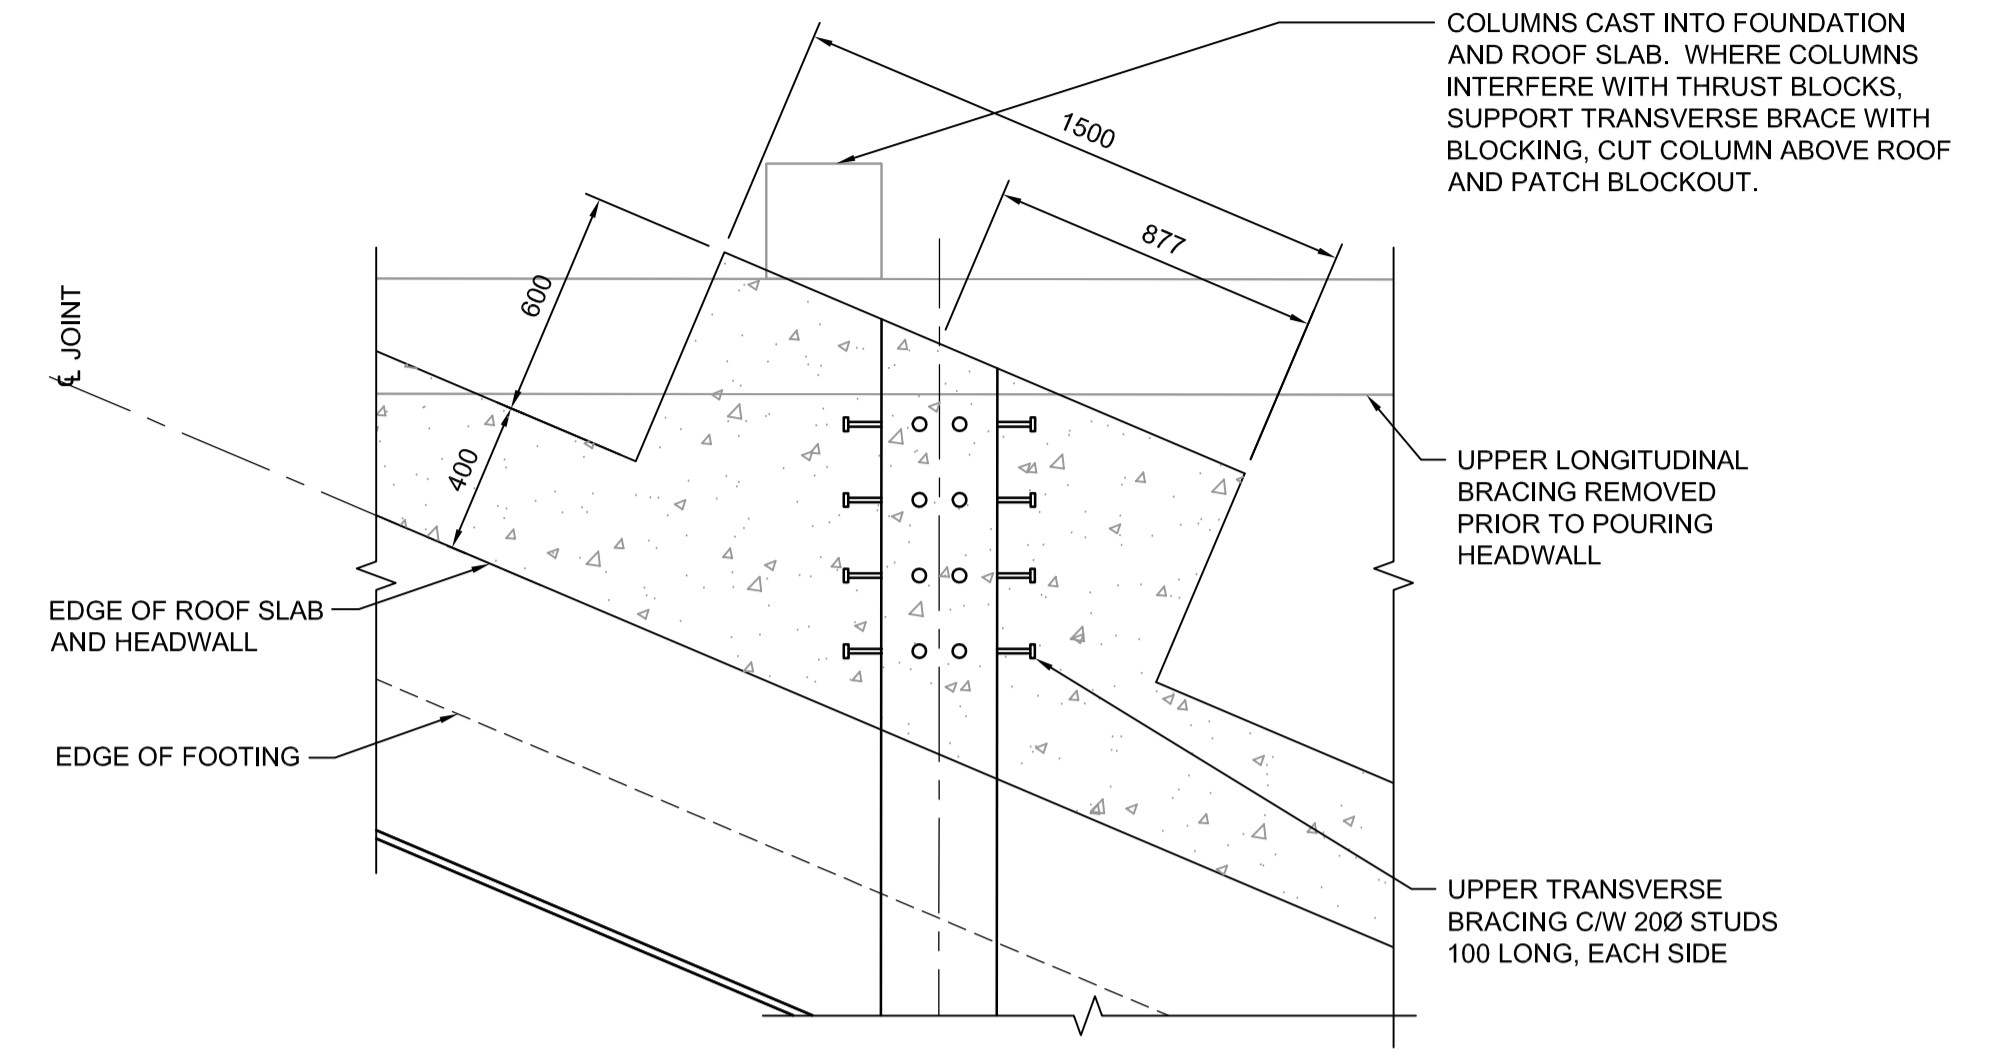


DETAIL 1
1:20

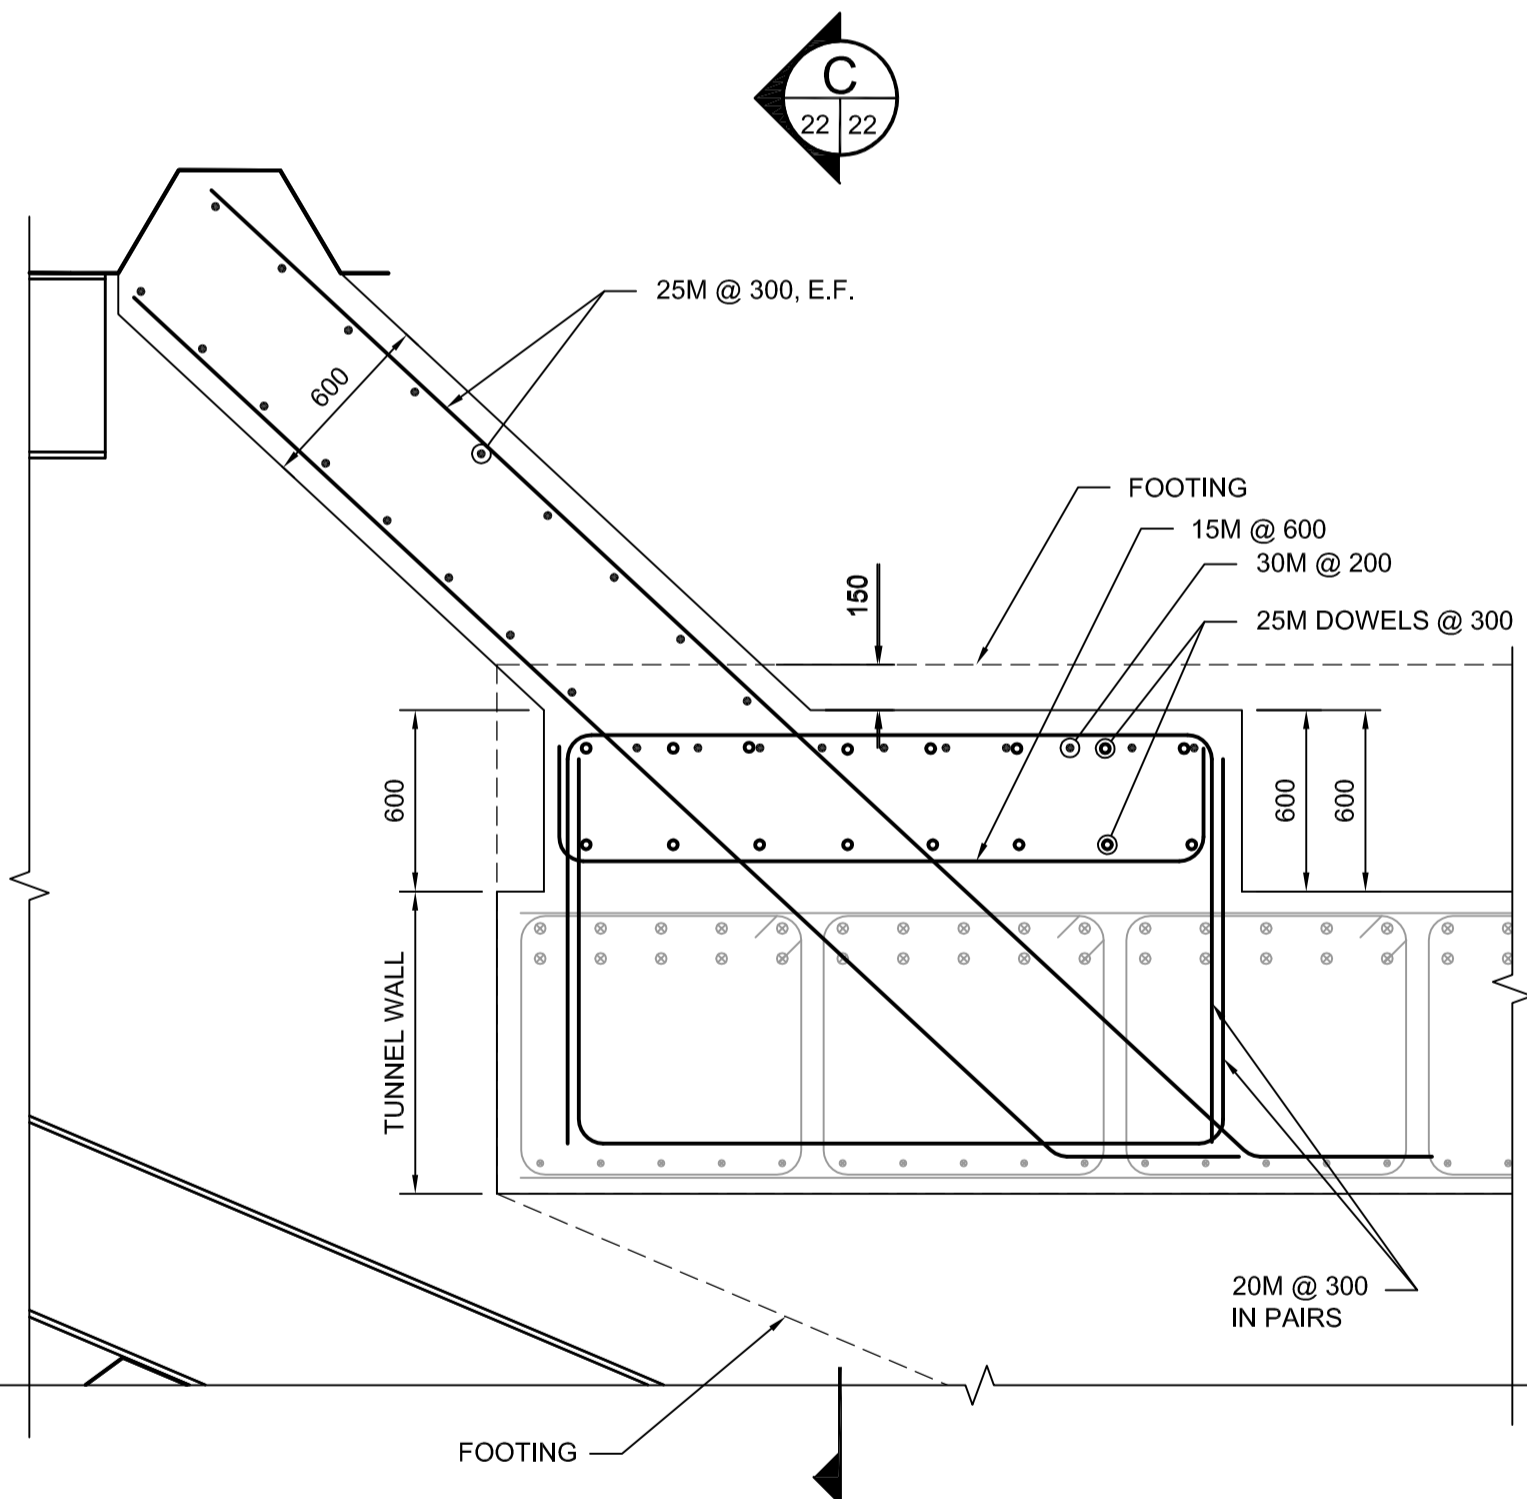


DETAIL BELOW T.O. WALL 2
1:25

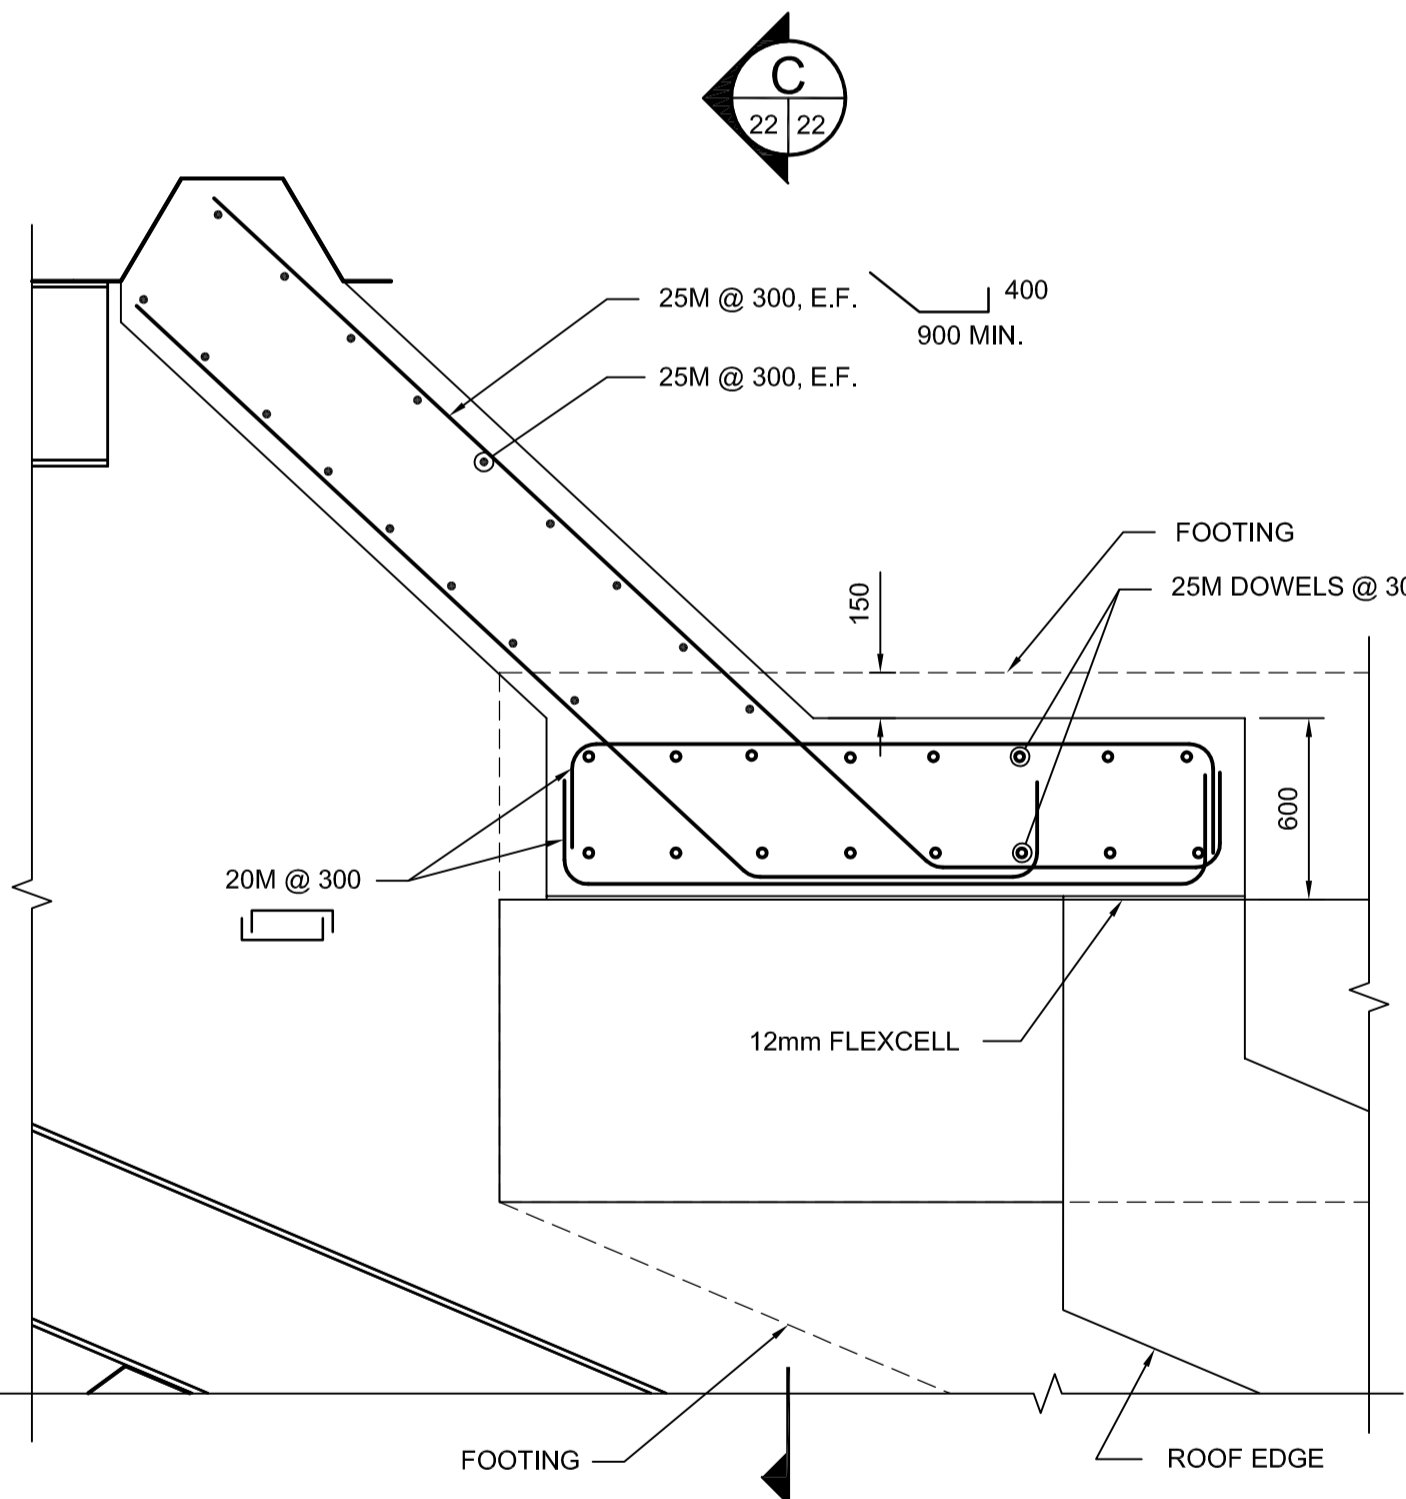


DETAIL ABOVE ROOF 3
1:25

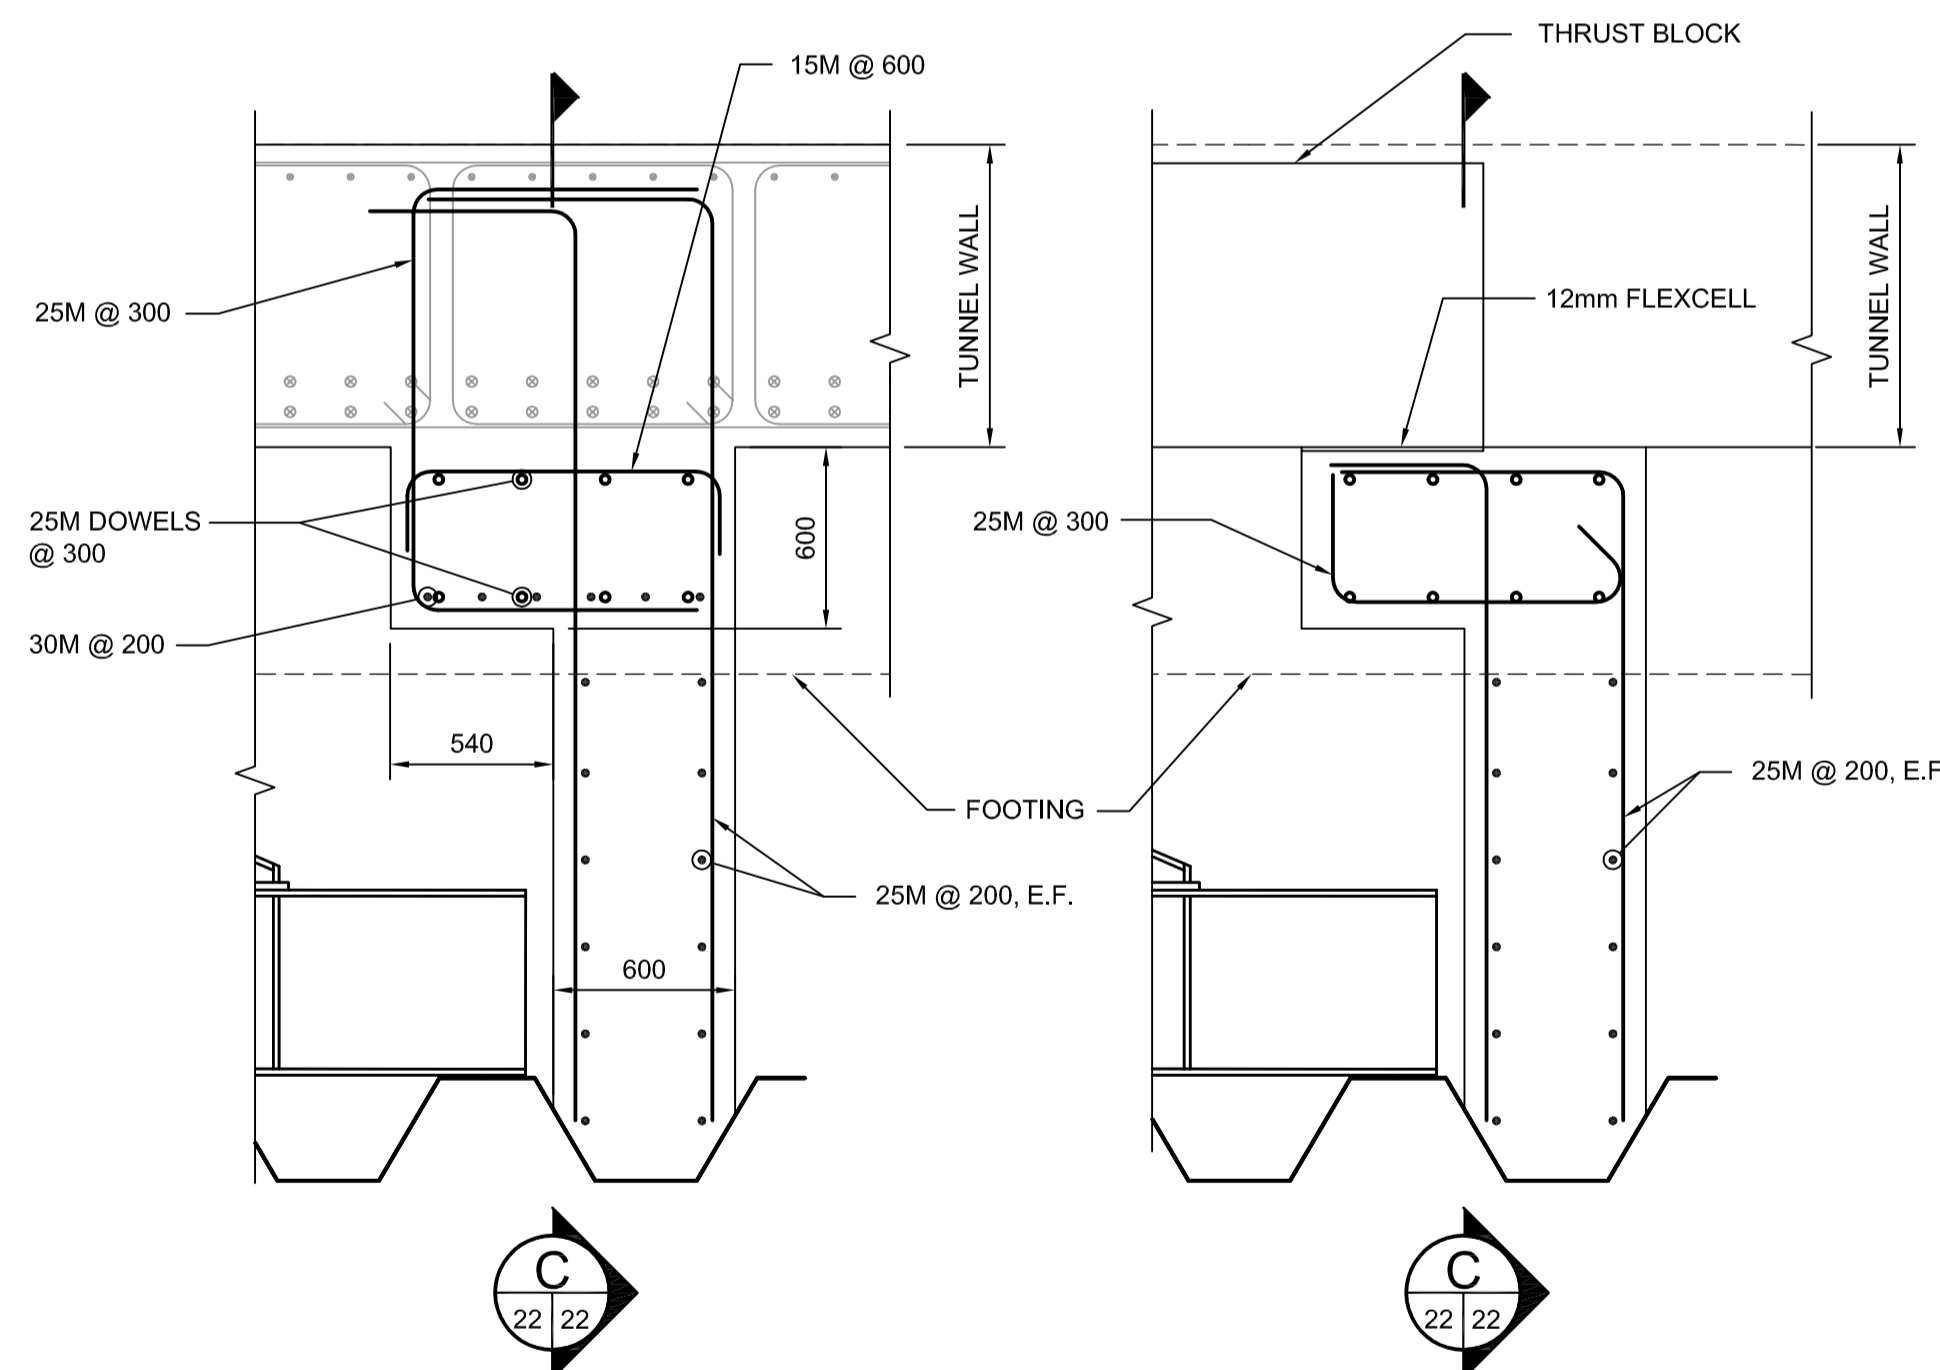

DETAIL BELOW T.O. WALL 4
1:25

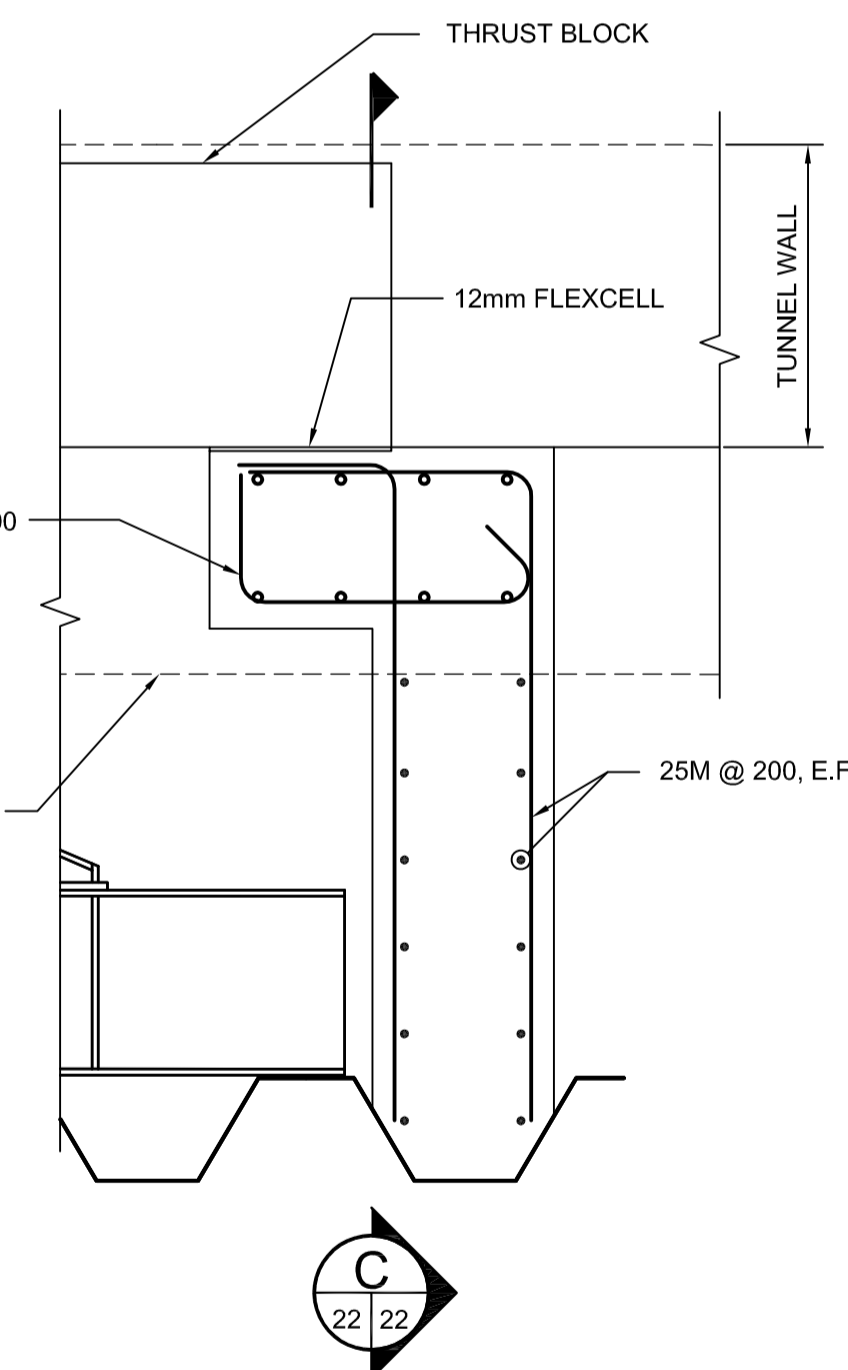

DETAIL ABOVE ROOF 5
1:25

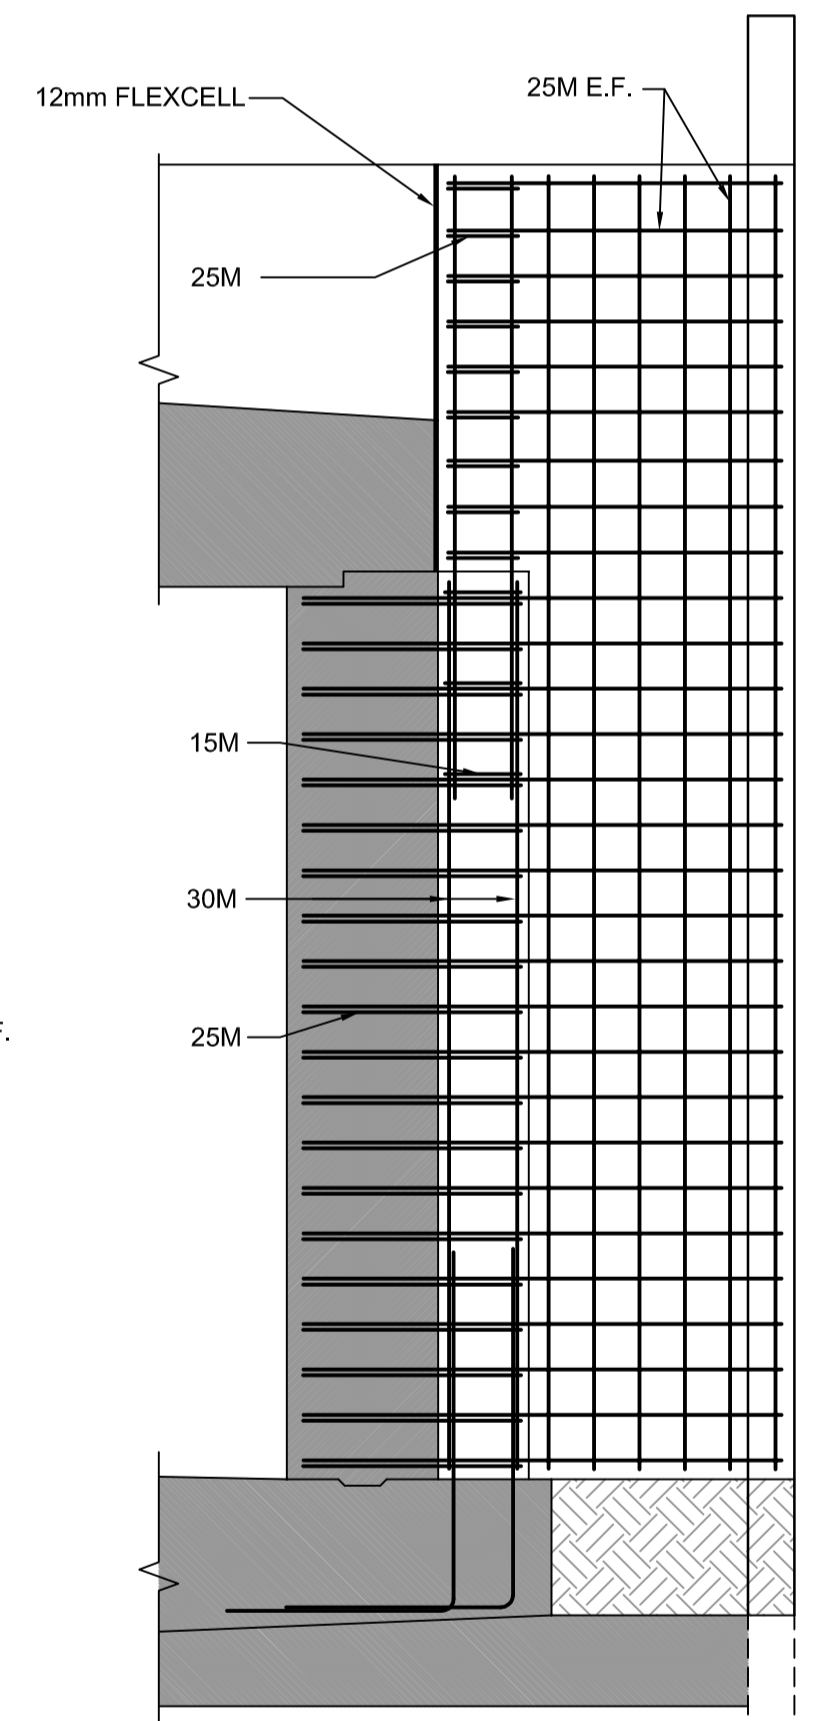

SECTION C
1:50



L:\work\112000\112009\02c-cad\Proj_Drawings\STR\CONTR\577-2009_STRUCTURAL_DETAILS_SHEET_2_OF_2_C4S1010-T-R0.dwg



DO NOT SCALE THIS DOCUMENT. ALL MEASUREMENTS MUST BE OBTAINED FROM STATED DIMENSIONS. This drawing has been prepared for the use of AECOM's client and may not be used, reproduced or relied upon by third parties, except as agreed by AECOM and its client, as required by law or for use by governmental reviewing agencies. AECOM accepts no responsibility, and denies any liability whatsoever, to any party that modifies this drawing without AECOM's express written consent.

LOCATION UNDERGROUND	APPROVED STRUCTURES	B.M. ELEV.
SUPV. U/G STRUCTURES COMMITTEE	DATE	
NOTE:	LOCATION OF UNDERGROUND STRUCTURES AS SHOWN ARE BASED ON THE BEST INFORMATION AVAILABLE BUT NO GUARANTEE IS GIVEN THAT ALL EXISTING UTILITIES ARE SHOWN OR THAT THE GIVEN LOCATIONS ARE EXACT. CONFIRMATION OF EXISTENCE AND EXACT LOCATION OF ALL SERVICES MUST BE OBTAINED FROM THE INDIVIDUAL UTILITIES BEFORE PROCEEDING WITH CONSTRUCTION.	
0 ISSUED FOR TENDER	10.13.09	KA
NO. REVISIONS	DATE	BY

DESIGNED BY	FK
DRAWN BY	KA
CHECKED BY	RE/KC
APPROVED BY	EBL
HOR. SCALE	AS NOTED
VERTICAL	
DATE	2009.10.13

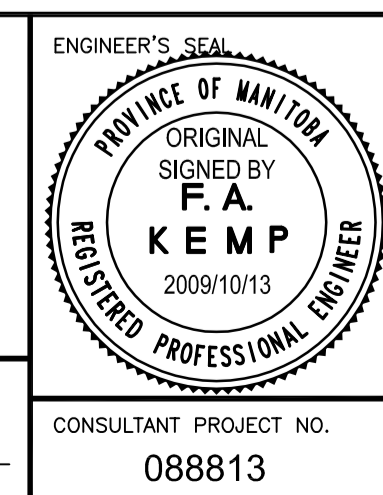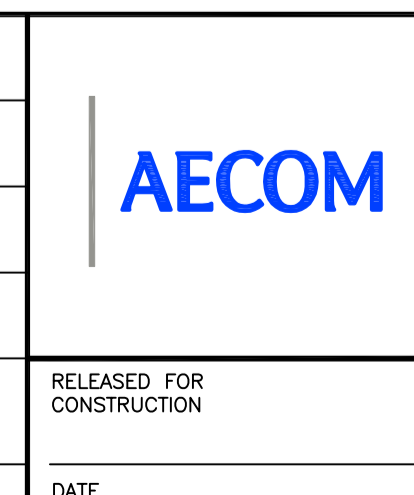

THE CITY OF WINNIPEG TRANSIT DEPARTMENT	
SOUTHWEST RAPID TRANSIT CORRIDOR - STAGE 1 TRANSITWAY TUNNEL AT CN RIVER SUBDIVISION MILEAGE 1.38 & ASSOCIATED WORKS	
CITY DRAWING NUMBER	U237-09-22
SHEET	22 OF 73
CONSULTANT DRAWING NUMBER	C4-S1010-T