



SEGMENT TYPE A/B/E
SCALE 1:20

1
28 32

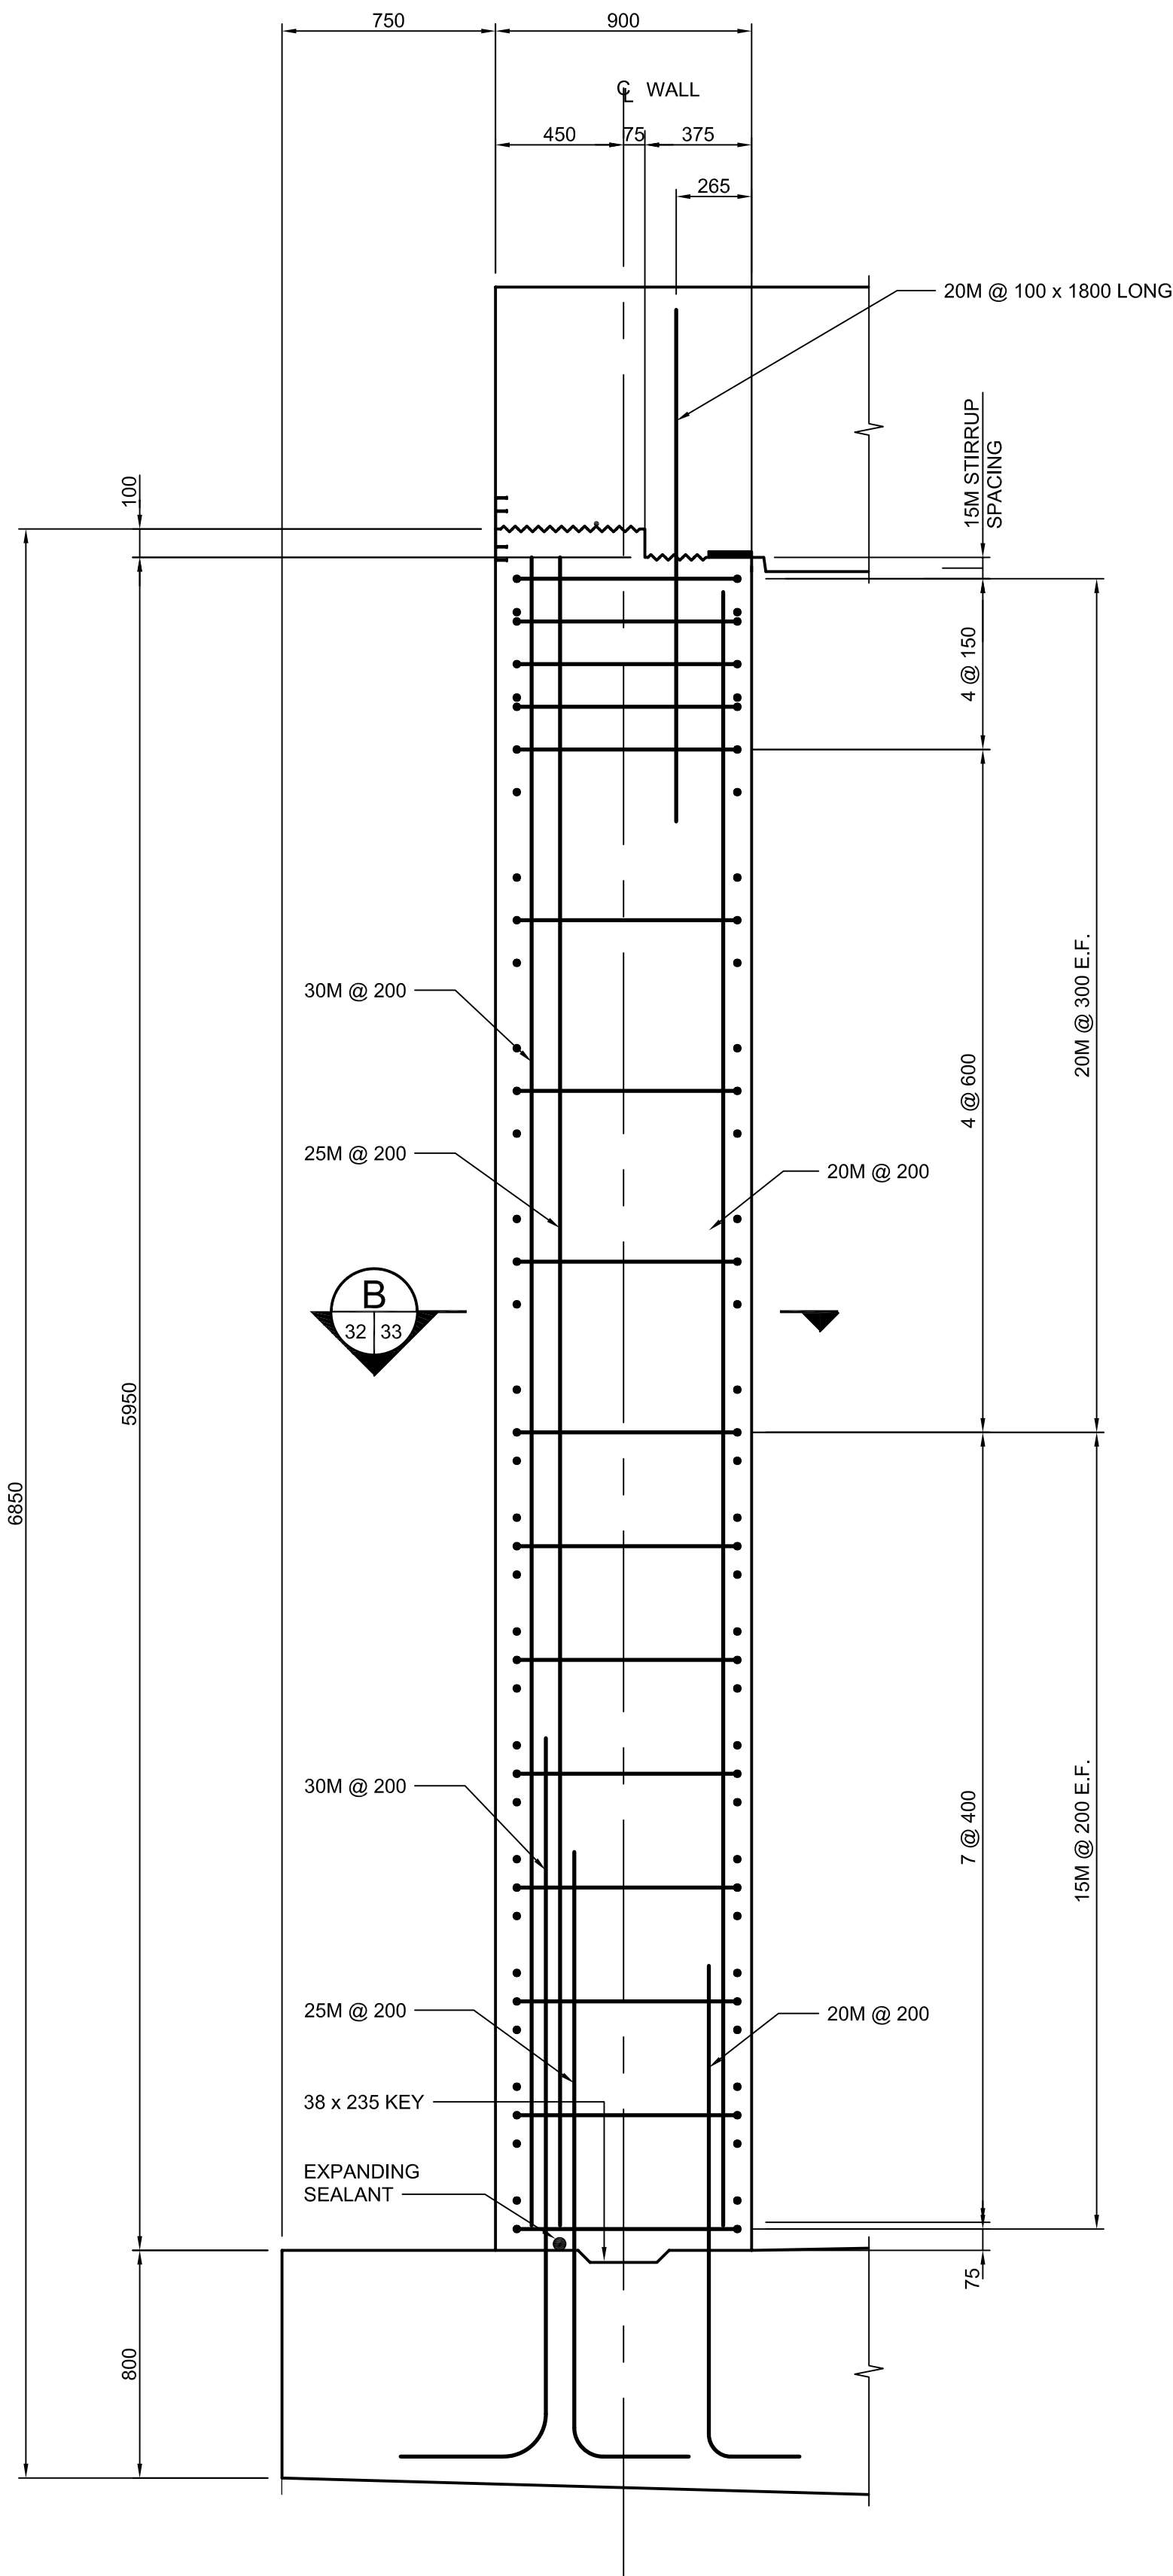

SEGMENT TYPE C
SCALE 1:20

2
28 32

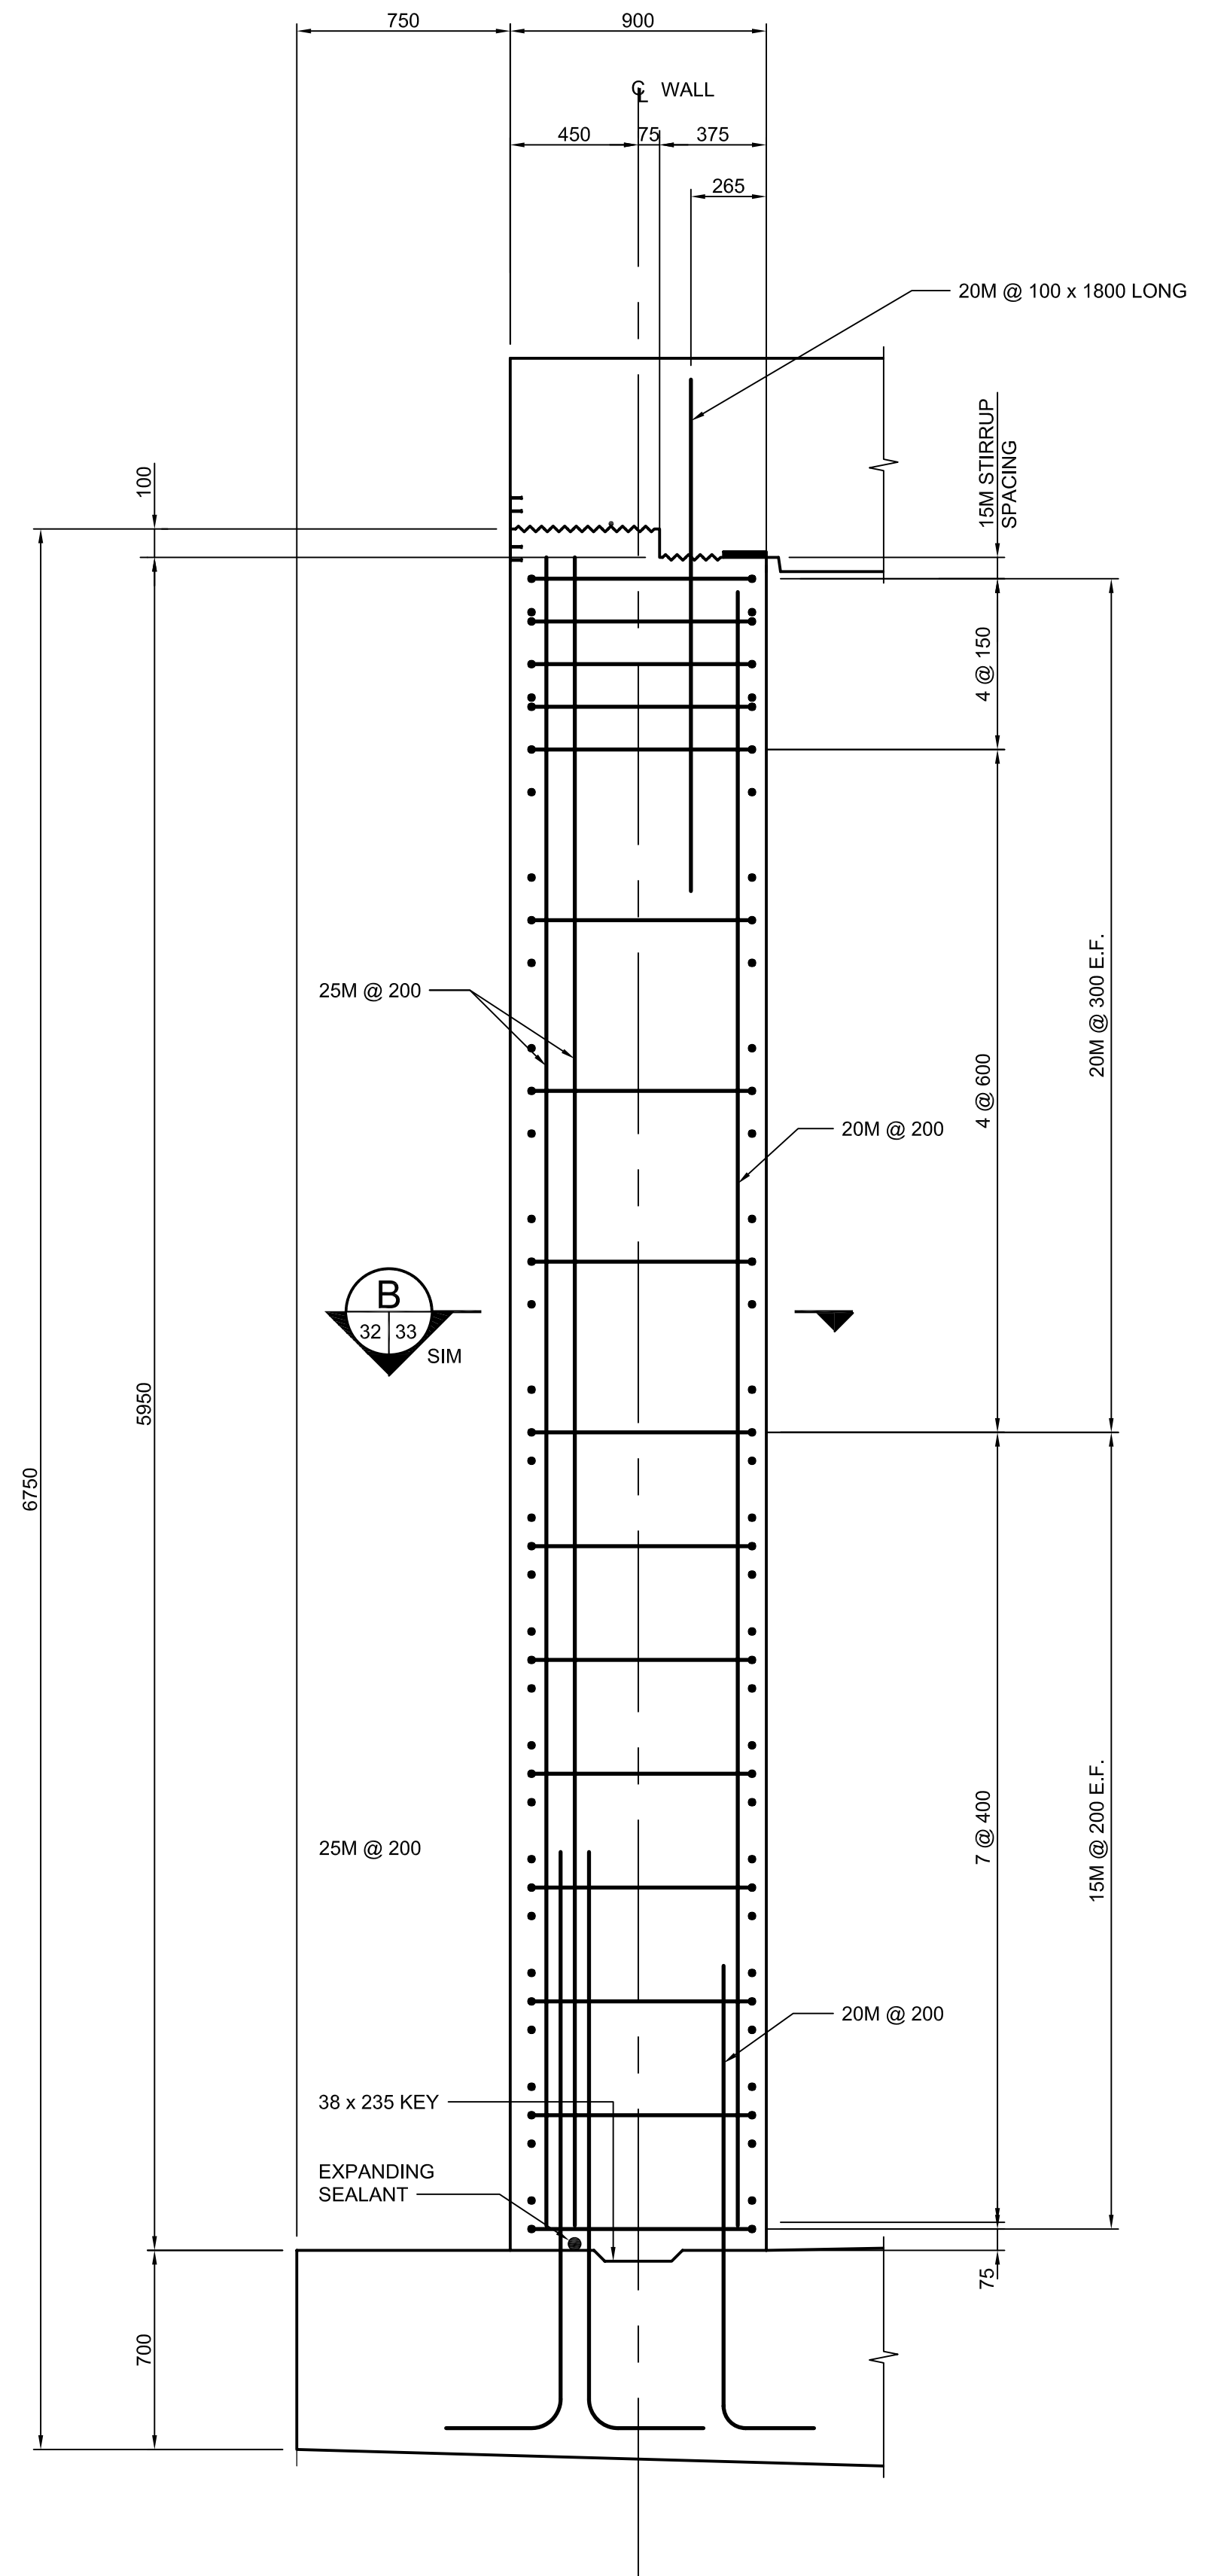

SEGMENT TYPE D
SCALE 1:20



3
28 32

G:\csm\088813\Contract\Contract_1\Current\C4-S1109-P.dwg



LOCATION UNDERGROUND	APPROVED STRUCTURES	B.M. ELEV.	DESIGNED BY	KGW
SUPV. U/G STRUCTURES COMMITTEE	DATE		DRAWN BY	RCB
NOTE:			CHECKED BY	KGW
LOCATION OF UNDERGROUND STRUCTURES AS SHOWN ARE BASED ON THE BEST INFORMATION AVAILABLE BUT NO GUARANTEE IS GIVEN THAT ALL EXISTING UTILITIES ARE SHOWN OR THAT THE GIVEN LOCATIONS ARE EXACT. CONFIRMATION OF EXISTENCE AND EXACT LOCATION OF ALL SERVICES MUST BE OBTAINED FROM THE INDIVIDUAL UTILITIES BEFORE PROCEEDING WITH CONSTRUCTION.			APPROVED BY	DPK
			HOR. SCALE	AS SHOWN
0	ISSUED FOR TENDER	10/13/2009	VERTICAL	AS SHOWN
NO.	REVISIONS	DATE	DATE	2009/06/24

RELEASING FOR CONSTRUCTION	DATE	2009/06/24
----------------------------	------	------------

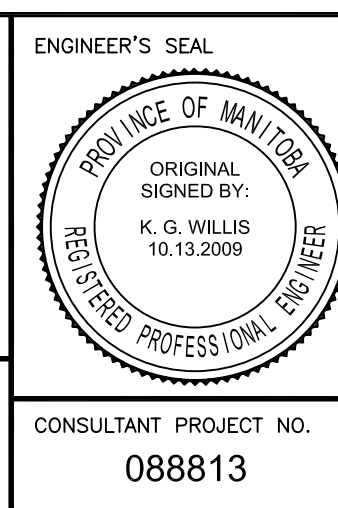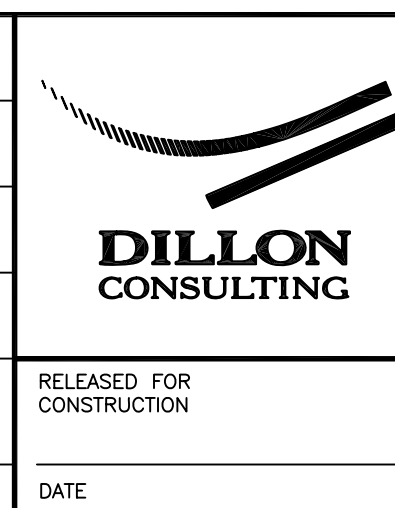

THE CITY OF WINNIPEG TRANSIT DEPARTMENT	
SOUTHWEST RAPID TRANSIT CORRIDOR - STAGE 1 TRANSITWAY TUNNEL AT CN RIVERS SUBDIVISION MILEAGE 1.38 & ASSOCIATED WORKS	
CITY DRAWING NUMBER	U237-09-32
SHEET	32 OF 73
CONSULTANT DRAWING NUMBER	C4-S1109-T