



A SECTION - STA. 12+000
66 71 SCALE: H = 1:100 V = 1:50

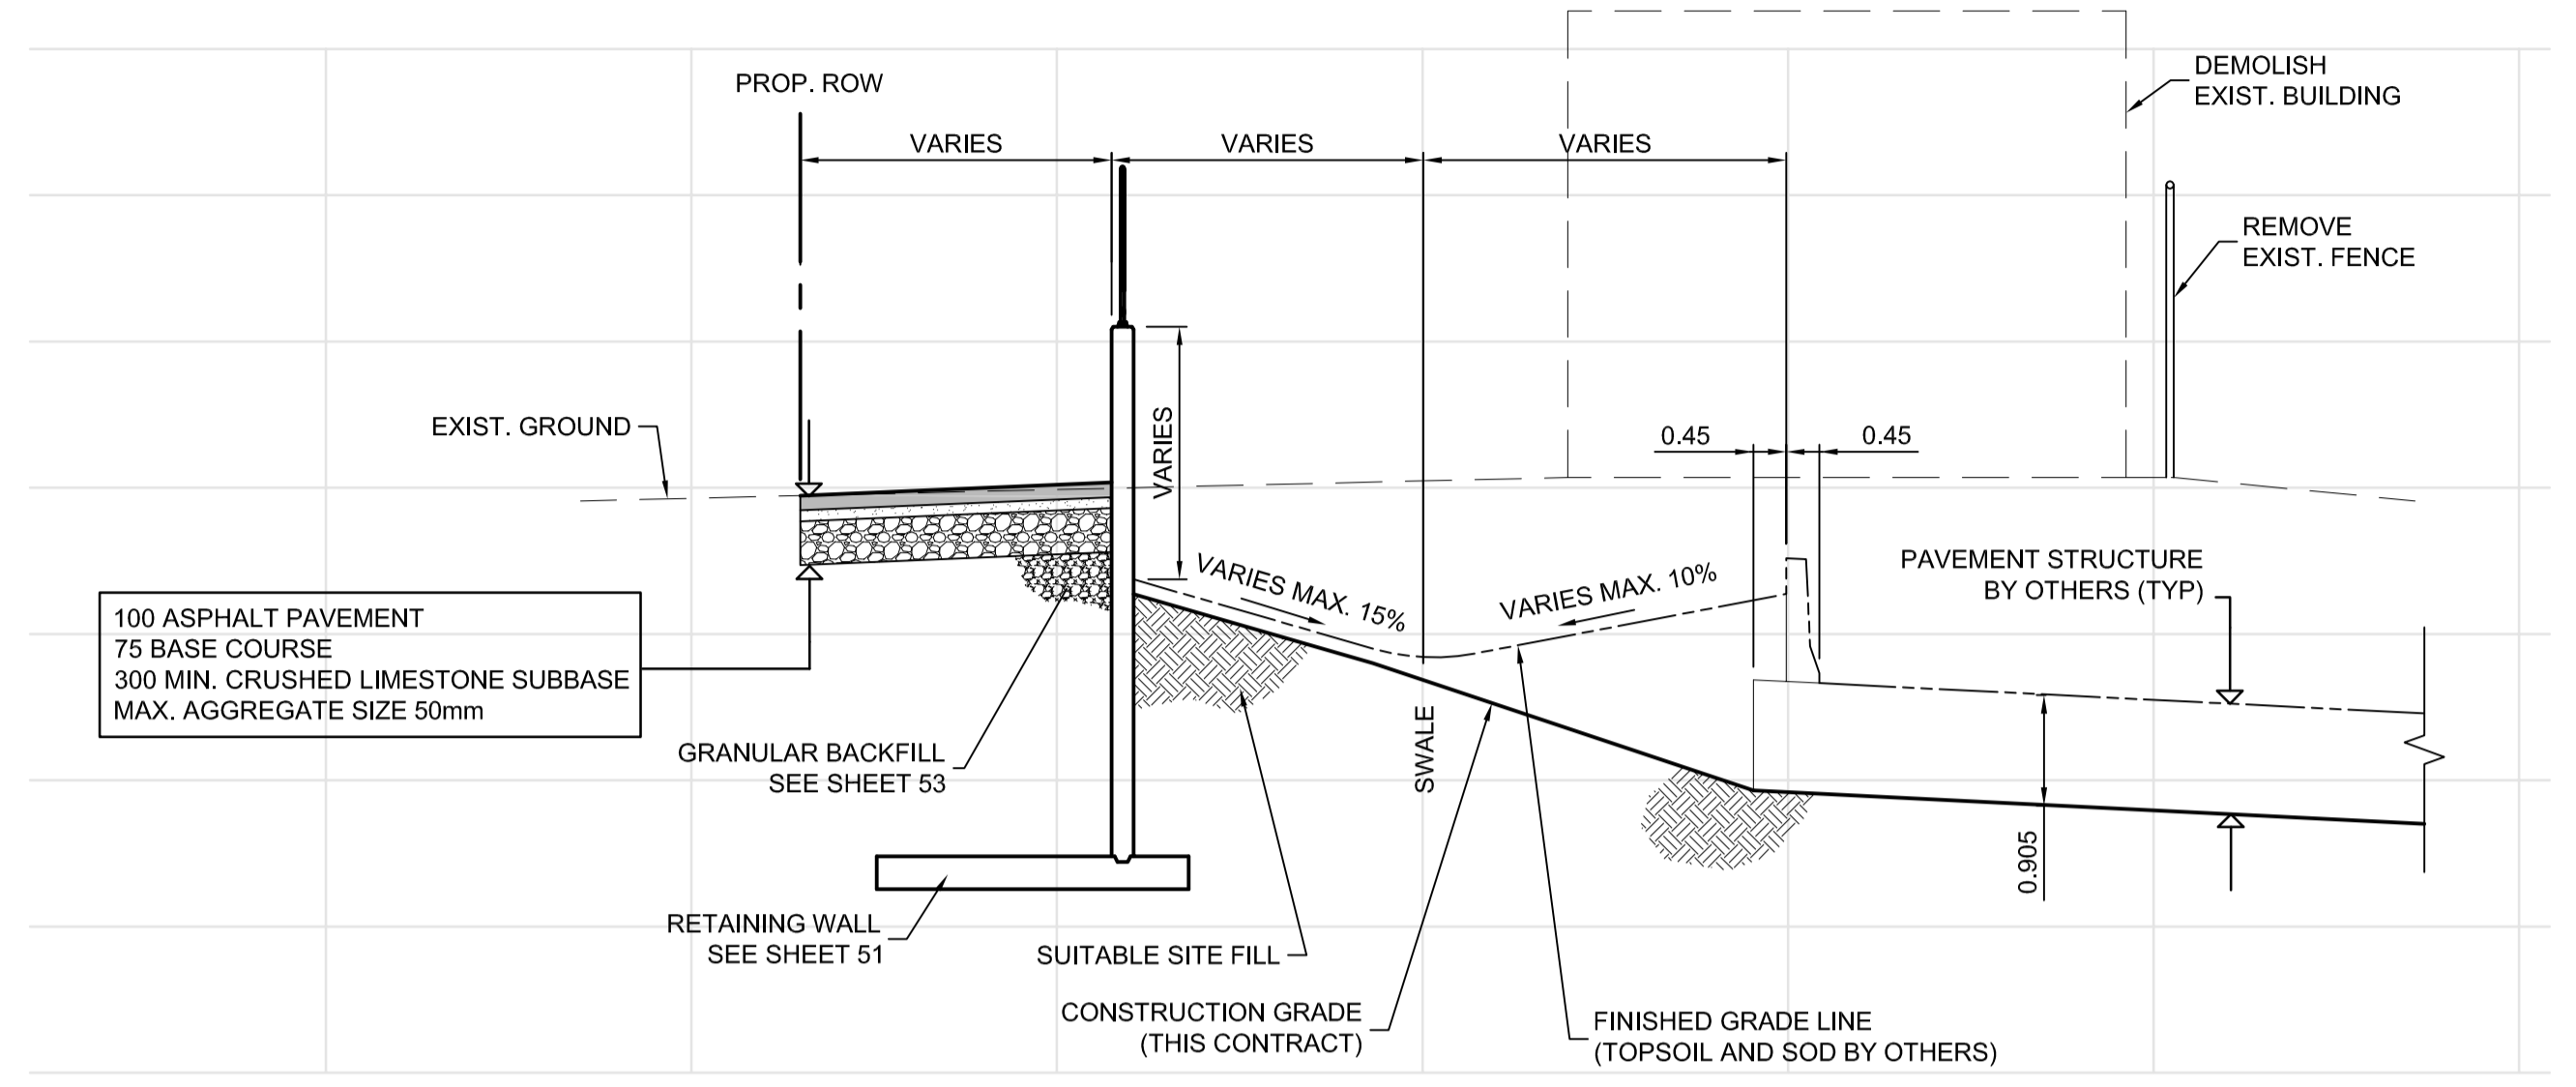

C SECTION
66 71 SCALE: H = 1:100 V = 1:50

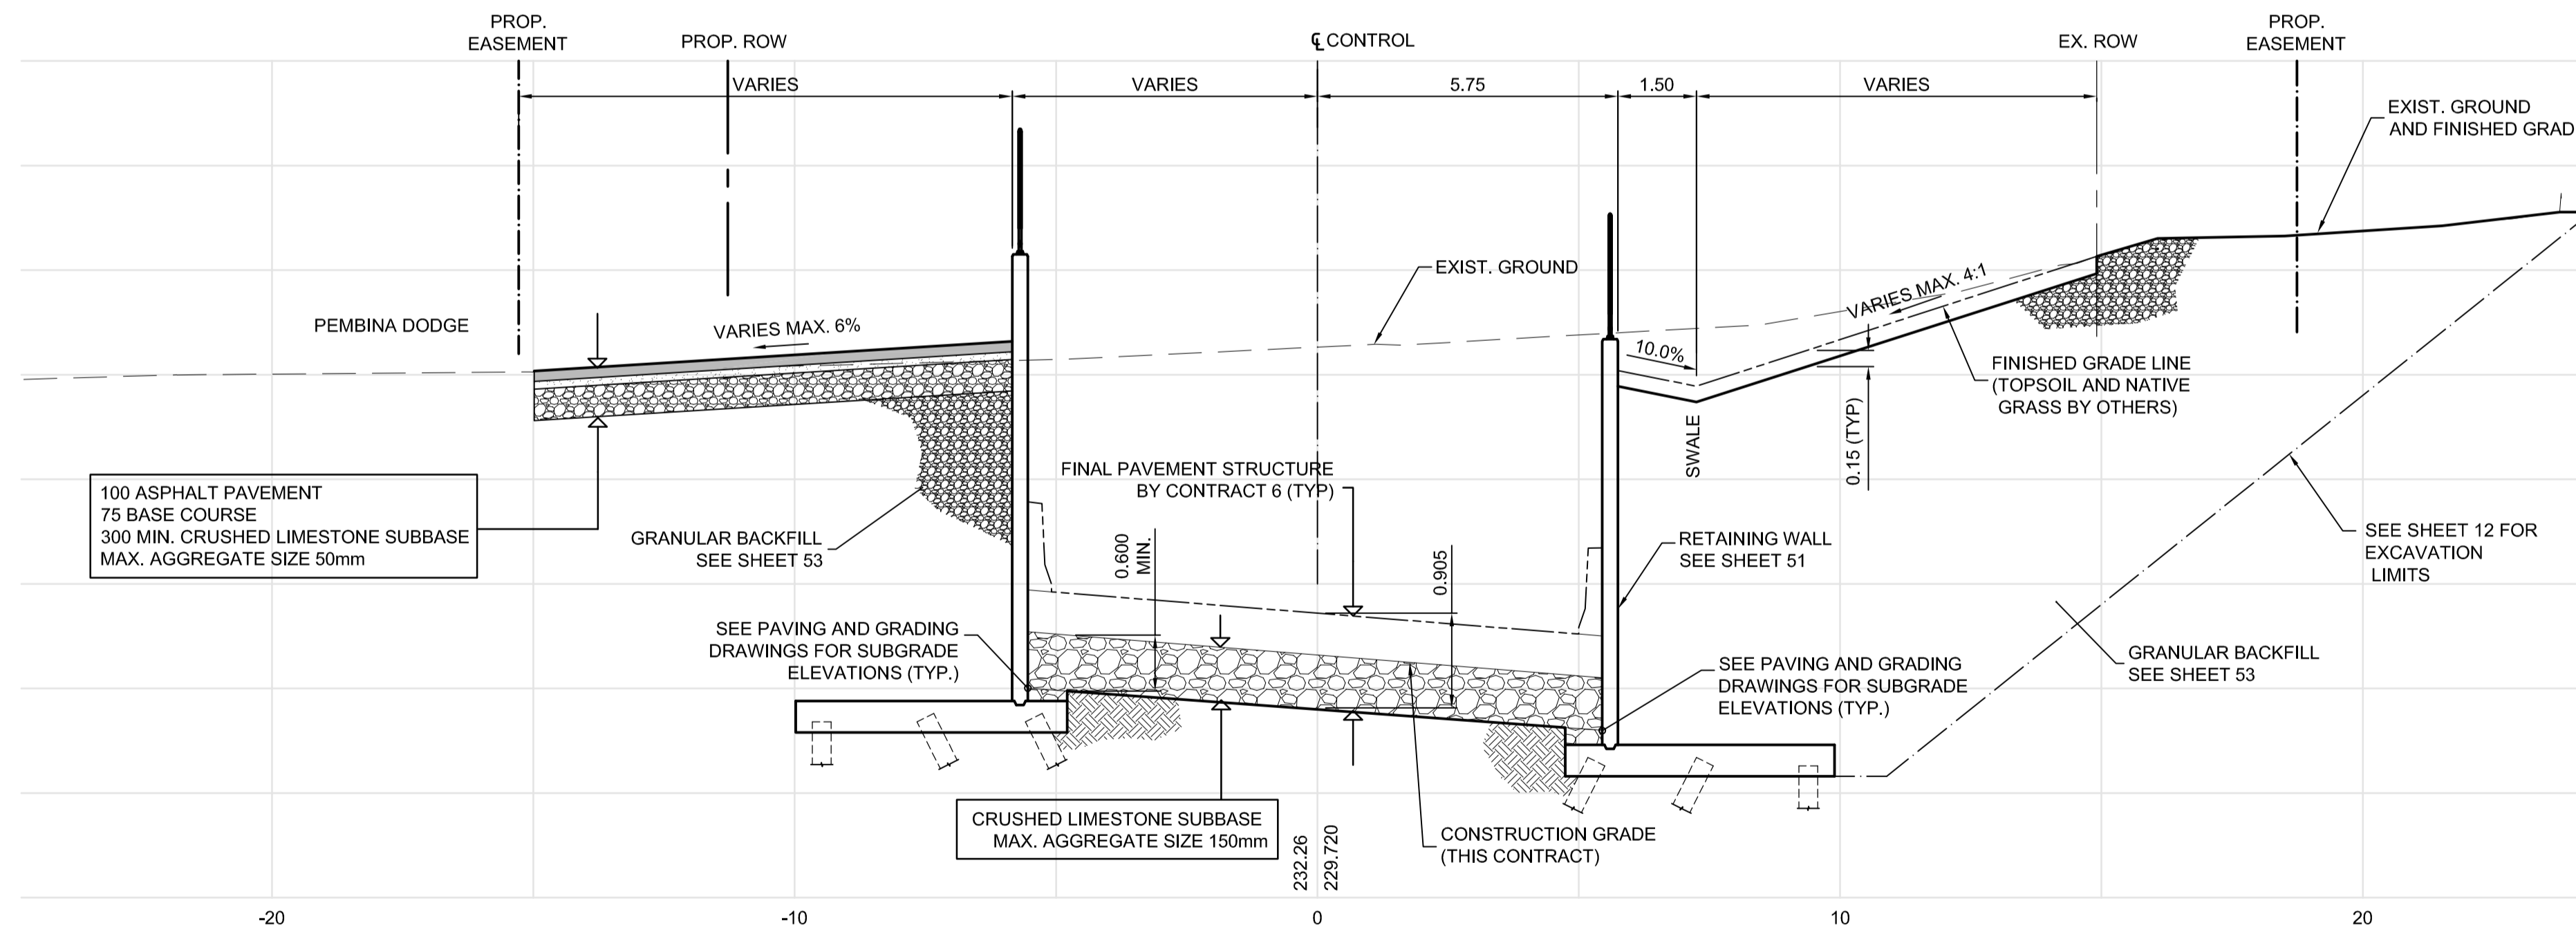

B SECTION - STA. 12+036
66 71 SCALE: H = 1:100 V = 1:50

METRIC

WHOLE NUMBERS INDICATE MILLIMETRES
DECIMALIZED NUMBERS INDICATE METRES.



LOCATION UNDERGROUND	APPROVED STRUCTURES	B.M. ELEV.
SUPV. U/G STRUCTURES COMMITTEE	DATE	
NOTE: LOCATION OF UNDERGROUND STRUCTURES AS SHOWN ARE BASED ON THE BEST INFORMATION AVAILABLE, BUT NO GUARANTEE IS GIVEN THAT ALL EXISTING UTILITIES ARE SHOWN OR THAT THE GIVEN LOCATIONS ARE EXACT. CONFIRMATION OF EXISTENCE AND EXACT LOCATION OF ALL SERVICES MUST BE OBTAINED FROM THE INDIVIDUAL UTILITIES BEFORE PROCEEDING WITH CONSTRUCTION.		
0	ISSUED FOR TENDER	10.13.2009 TJH
NO.	REVISIONS	DATE BY

DESIGNED BY	RTP
DRAWN BY	TJH/RTP
CHECKED BY	DPK
APPROVED BY	DPK
HOR. SCALE	1:100
VERTICAL	1:50
DATE	10/13/2009

DILLON CONSULTING

RELEASED FOR CONSTRUCTION

DATE

ENGINEER'S SEAL

PROVINCE OF MANITOBA

D.P. KRAHN

10/13/2009

Member 4226

REGISTERED PROFESSIONAL ENGINEER

CONSULTANT PROJECT NO. 088813

THE CITY OF WINNIPEG TRANSIT DEPARTMENT

Winnipeg

SOUTHWEST RAPID TRANSIT CORRIDOR - STAGE 1
TRANSITWAY TUNNEL AT CN RIVERS SUBDIVISION
MILEAGE 1.38 & ASSOCIATED WORKS

CITY DRAWING NUMBER U237-09-71
SHEET 71 OF 73

CROSS SECTIONS - STA. 12+000 TO 12+036

CONSULTANT DRAWING NUMBER C4-C3009-T