




CITY OF WINNIPEG

PUBLIC WORKS DEPARTMENT
ENGINEERING DIVISION

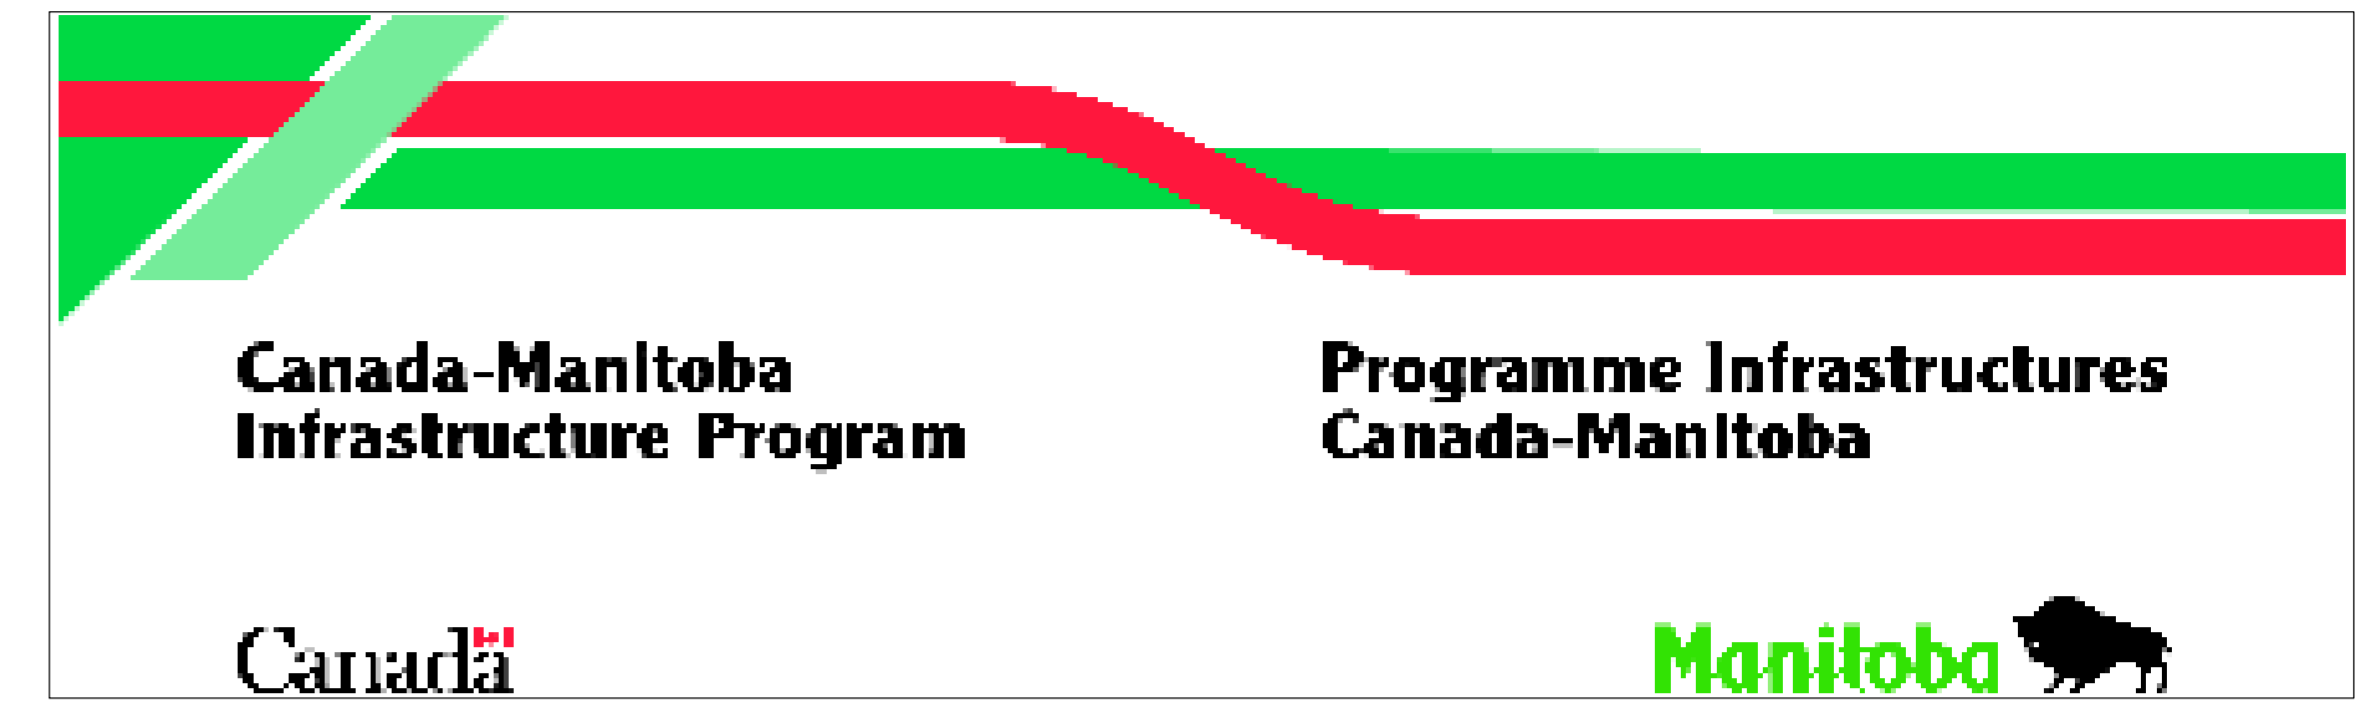

2009 ACTIVE TRANSPORT PROGRAM BISHOP GRANDIN GREENWAY PEMBINA HIGHWAY TO WAVERLEY STREET SOUTHSIDE PATHWAY EXTENSION

DRAWING LIST

- C-01 STA. 1+000 TO 1+230
- C-02 STA. 1+230 TO 1+560
- C-03 STA. 1+560 TO 1+870
- C-04 STA. 1+870 TO 2+070
- C-05 STA. 2+070 TO 2+270



KEY PLAN

Aug 28, 2009 - 11:28am
P:\505001\505001001\505001\2009\Assets\Transportation\Program\MMM\DK\WPK\GIS\BishopGrandin\CD\CD\AUS1_L_2009\map-440201R



MMM Group Limited
Suite 111 - 93 Lombard Ave.
Winnipeg, MB R3B 3B1
t.204.943.3178
f.204.943.4948
www.mmm.ca