


FUTURE REAL TIME DISPLAY
READER BOARD (N.I.C.)
PROVIDE CONNECTION LOCATIONS
AS SHOWN INCLUDING OPENINGS
FOR POWER SUPPLY

ALL DIMENSIONS
PROVIDED FOR
INFORMATION ON
DESIGN INTENT.

NOTE: SOME LOCATIONS WILL HAVE EXISTING BREAK AWAY
BASES AND PILES. SITE MEASURE EXISTING BASES PRIOR
TO FINAL FABRICATION TO ENSURE CORRECT FIT WITH BOLTS
REFER ALSO TO SPECIFICATIONS

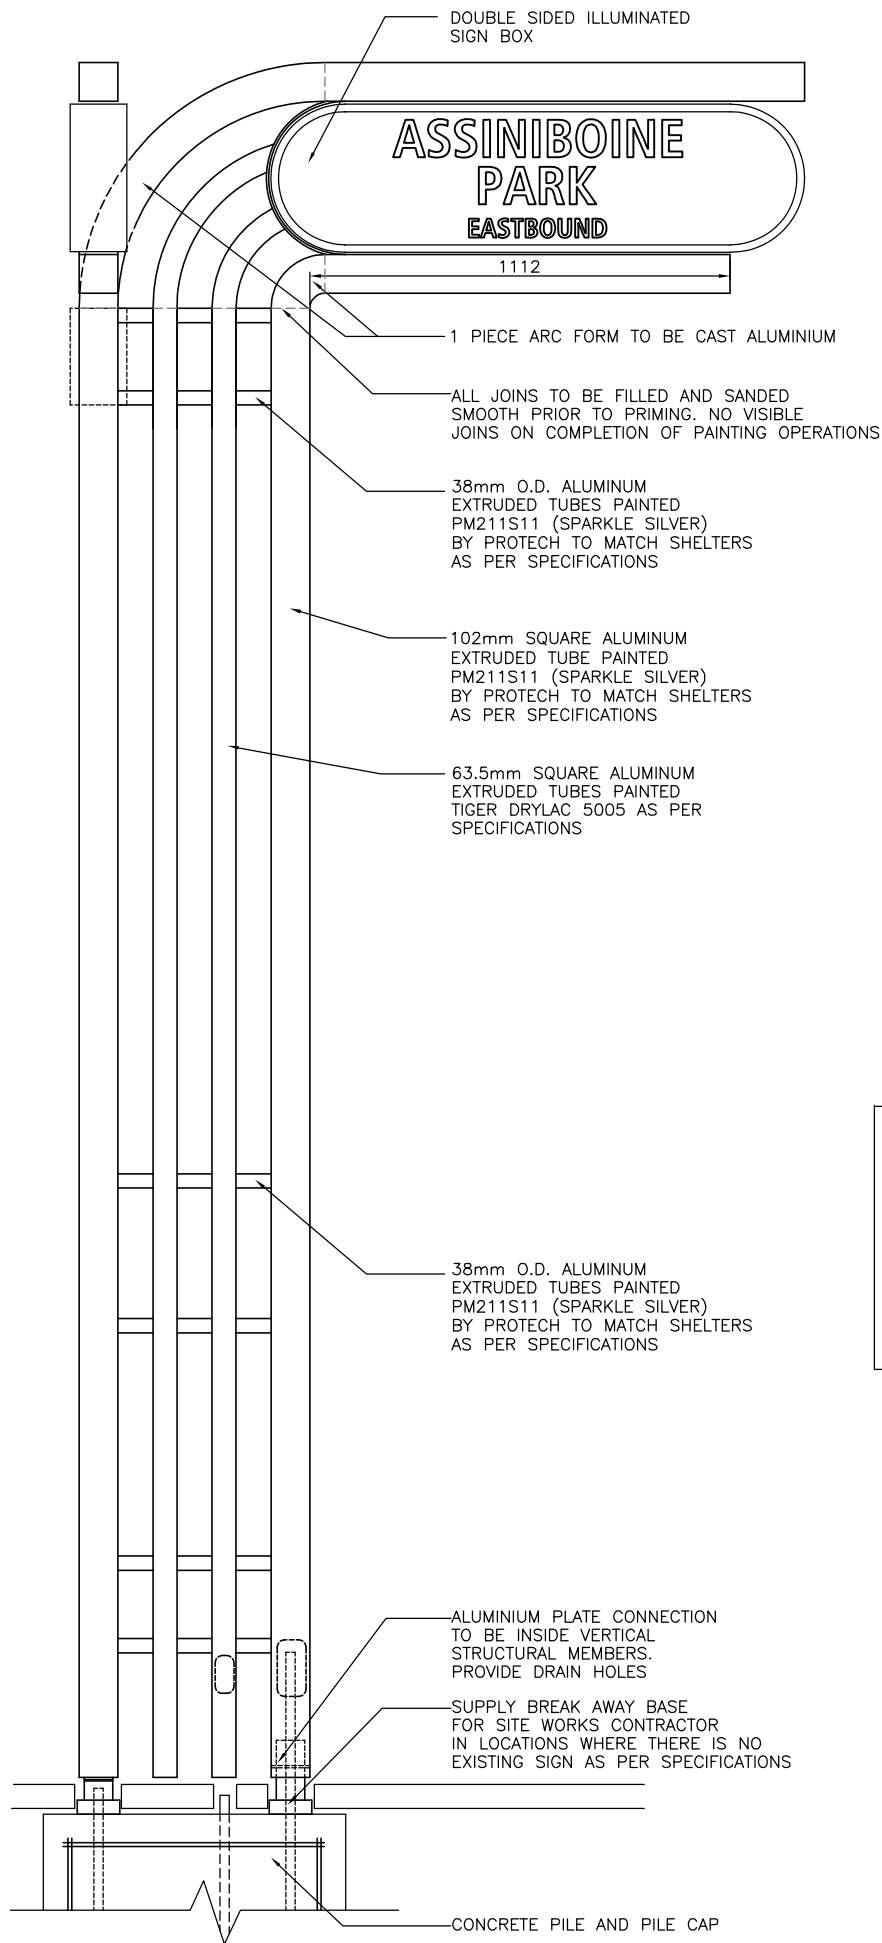

DOUBLE SIDED ILLUMINATED
SIGN BOX

ASSINIBOINE
PARK
EASTBOUND

1112

1 PIECE ARC FORM TO BE CAST ALUMINIUM

ALL JOINS TO BE FILLED AND SANDED
SMOOTH PRIOR TO PRIMING. NO VISIBLE
JOINS ON COMPLETION OF PAINTING OPERATIONS

38mm O.D. ALUMINUM
EXTRUDED TUBES PAINTED
PM211S11 (SPARKLE SILVER)
BY PROTECH TO MATCH SHELTERS
AS PER SPECIFICATIONS

102mm SQUARE ALUMINUM
EXTRUDED TUBE PAINTED
PM211S11 (SPARKLE SILVER)
BY PROTECH TO MATCH SHELTERS
AS PER SPECIFICATIONS


63.5mm SQUARE ALUMINUM
EXTRUDED TUBES PAINTED
TIGER DRYLAC 5005 AS PER
SPECIFICATIONS

38mm O.D. ALUMINUM
EXTRUDED TUBES PAINTED
PM211S11 (SPARKLE SILVER)
BY PROTECH TO MATCH SHELTERS
AS PER SPECIFICATIONS

ALUMINIUM PLATE CONNECTION
TO BE INSIDE VERTICAL
STRUCTURAL MEMBERS.
PROVIDE DRAIN HOLES

SUPPLY BREAK AWAY BASE
FOR SITE WORKS CONTRACTOR
IN LOCATIONS WHERE THERE IS NO
EXISTING SIGN AS PER SPECIFICATIONS

CONCRETE PILE AND PILE CAP

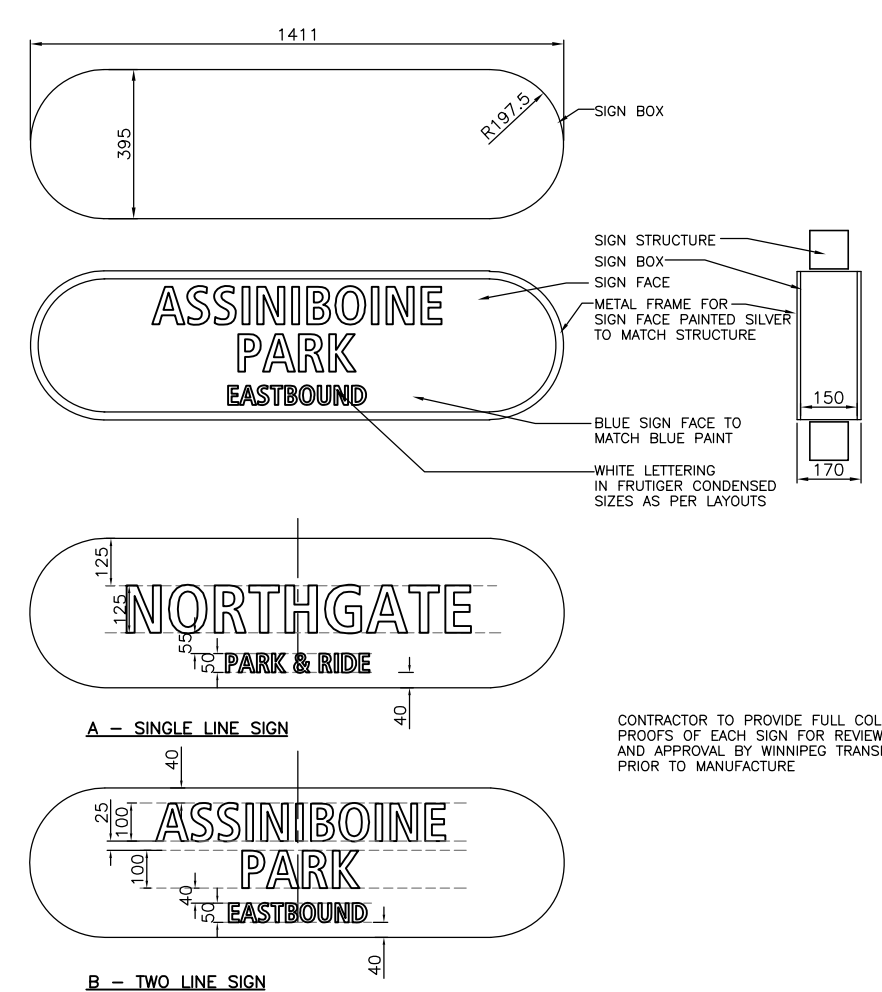

SIGN STRUCTURE
SIGN BOX
SIGN FACE
METAL FRAME FOR
SIGN FACE PAINTED SILVER
TO MATCH STRUCTURE

150

170


BLUE SIGN FACE TO
MATCH BLUE PAINT

WHITE LETTERING
IN FRUTIGER CONDENSED
SIZES AS PER LAYOUTS

CONTRACTOR TO PROVIDE FULL COLOUR
PROOFS OF EACH SIGN FOR REVIEW
AND APPROVAL BY WINNIPEG TRANSIT
PRIOR TO MANUFACTURE

SIGN FACE LAYOUTS

CONTRACTOR TO SUPPLY SHOP DRAWINGS
STAMPED BY A STRUCTURAL ENGINEER
LICENSED TO PRACTICE IN THE PROVINCE
OF MANITOBA. SHOP DRAWINGS TO
INCLUDED WALL THICKNESSES, MATERIALS
ETC. AS LISTED IN THE SPECIFICATIONS.

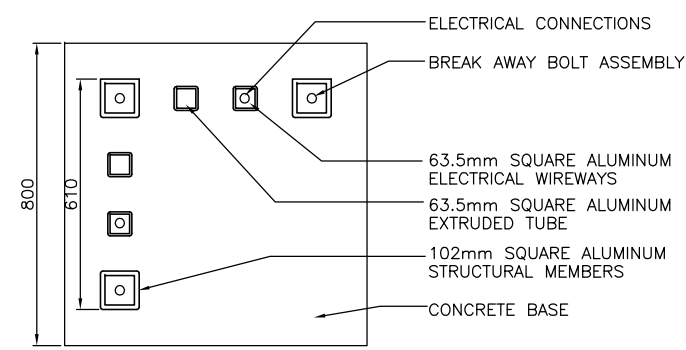

PLAN VIEW AT BASE

No.	Revisions	Date	By
19-01-09	N.T.S.		
Designed By	Drawn By	Checked By	
JW	JW	SR	

McGOWAN RUSSELL
Client

WINNIPEG TRANSIT
Project Title
**SUPPLY & INSTALLATION
OF ILLUMINATED TRANSIT
SIGNS & TRANSIT
PASSENGER SHELTERS**

Sheet Title
ILLUMINATED SIGN

Project No.
06-029

Drawing No.
LS-1