


## 8 ft X 20 ft Shelter

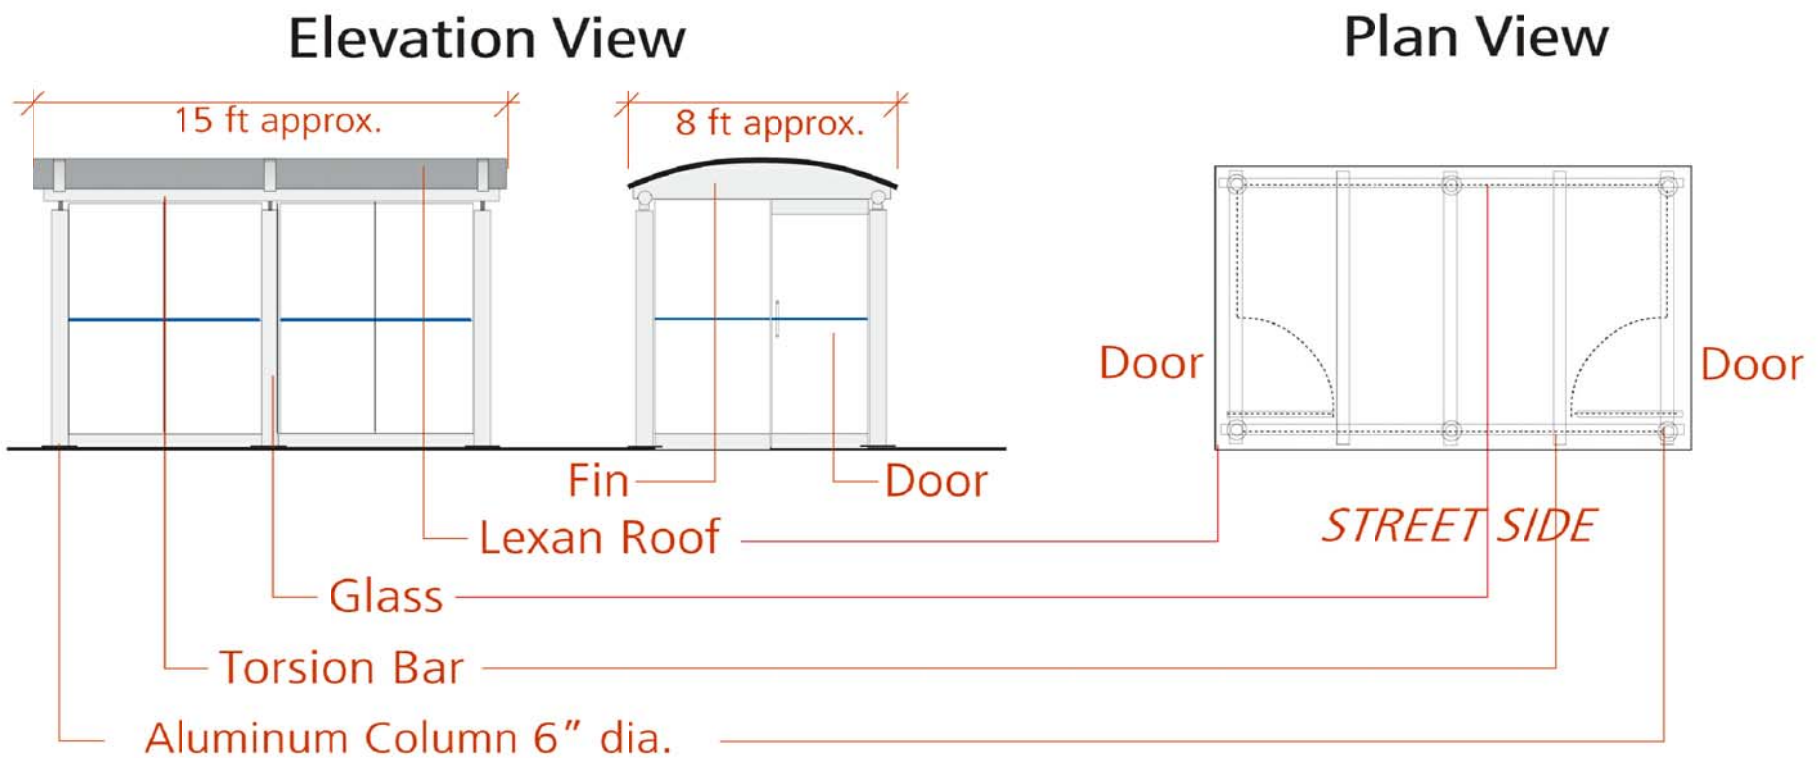

## 8 ft X 15 ft Shelter

NOTE: DOORS MAY BE ON ANY WALL AND ON EITHER END. CONFIRM WITH CONTRACT ADMINISTRATOR PRIOR TO MANUFACTURE

No.	Revisions	Date	By
	Scale		
	13-12-07	N.T.S.	
Designed By	Drawn By	Checked By	
JW	JW	SR	

**M c GOWAN · RUSSELL**  
Client

WINNIPEG TRANSIT  
Project Title  
SUPPLY & INSTALLATION  
OF ILLUMINATED TRANSIT  
SIGNS & TRANSIT  
PASSENGER SHELTERS  
Sheet Title  
GENERAL  
DESIGN & LAYOUT  
8x15 & 8x20 SHELTERS  
Project No.  
06-029  
Drawing No.  
TS-2