



## Elevation View

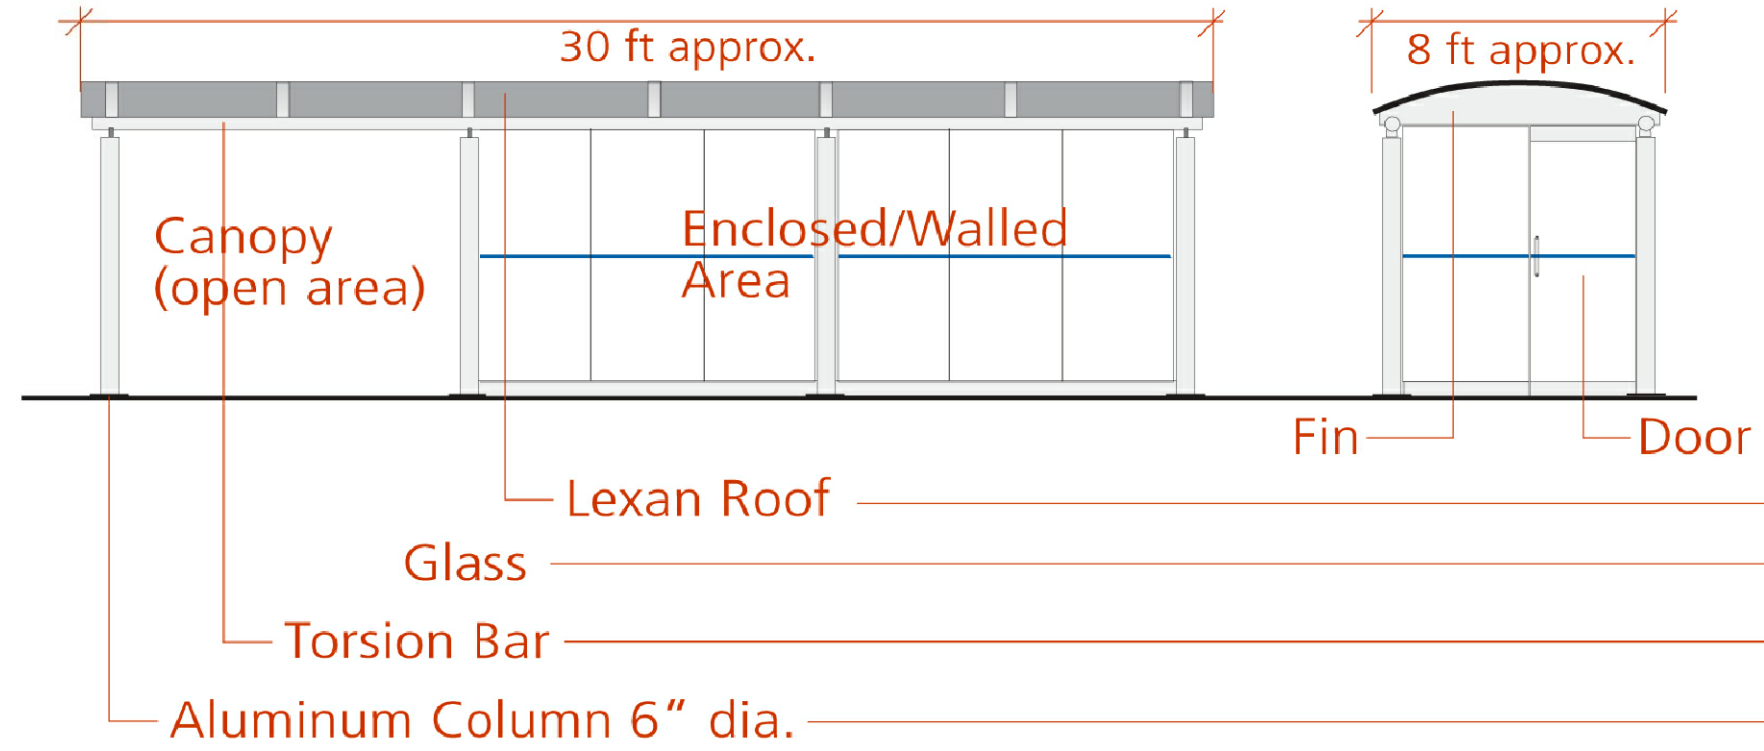

## Plan View

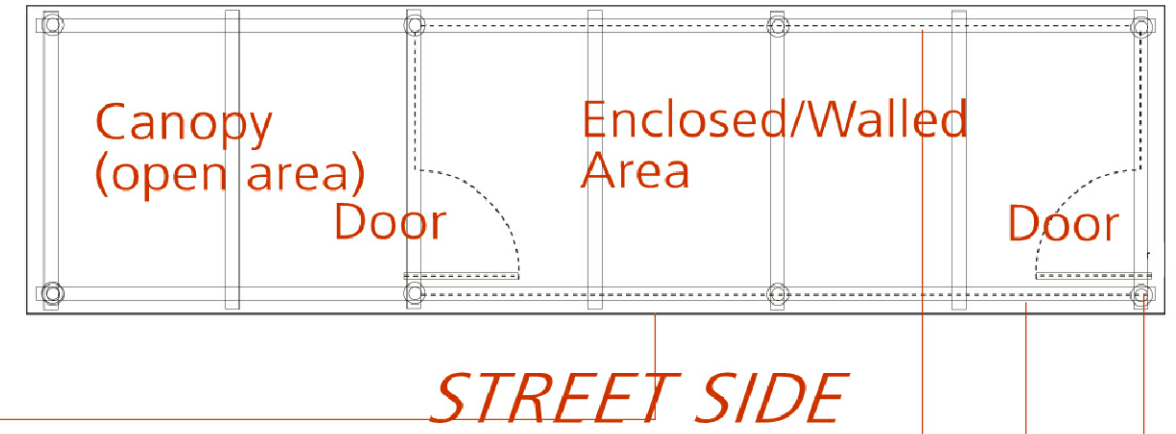

## 8 ft X 30 ft Shelter/Canopy

NOTE: DOORS MAY BE ON ANY WALL AND ON EITHER END. CONFIRM WITH CONTRACT ADMINISTRATOR PRIOR TO MANUFACTURE

| No.      | Revisions | Date | By |
|----------|-----------|------|----|
| 13-12-07 | N.T.S.    |      |    |

Date: 13-12-07  
 Scale: N.T.S.  
 Designed By: JW  
 Drawn By: JW  
 Checked By: SR



Client: WINNIPEG TRANSIT

Project Title: SUPPLY & INSTALLATION OF ILLUMINATED TRANSIT SIGNS & TRANSIT PASSENGER SHELTERS

Sheet Title: GENERAL DESIGN & LAYOUT 8x30 SHELTER

Project No. 06-029 Drawing No. TS-3