


PLAN

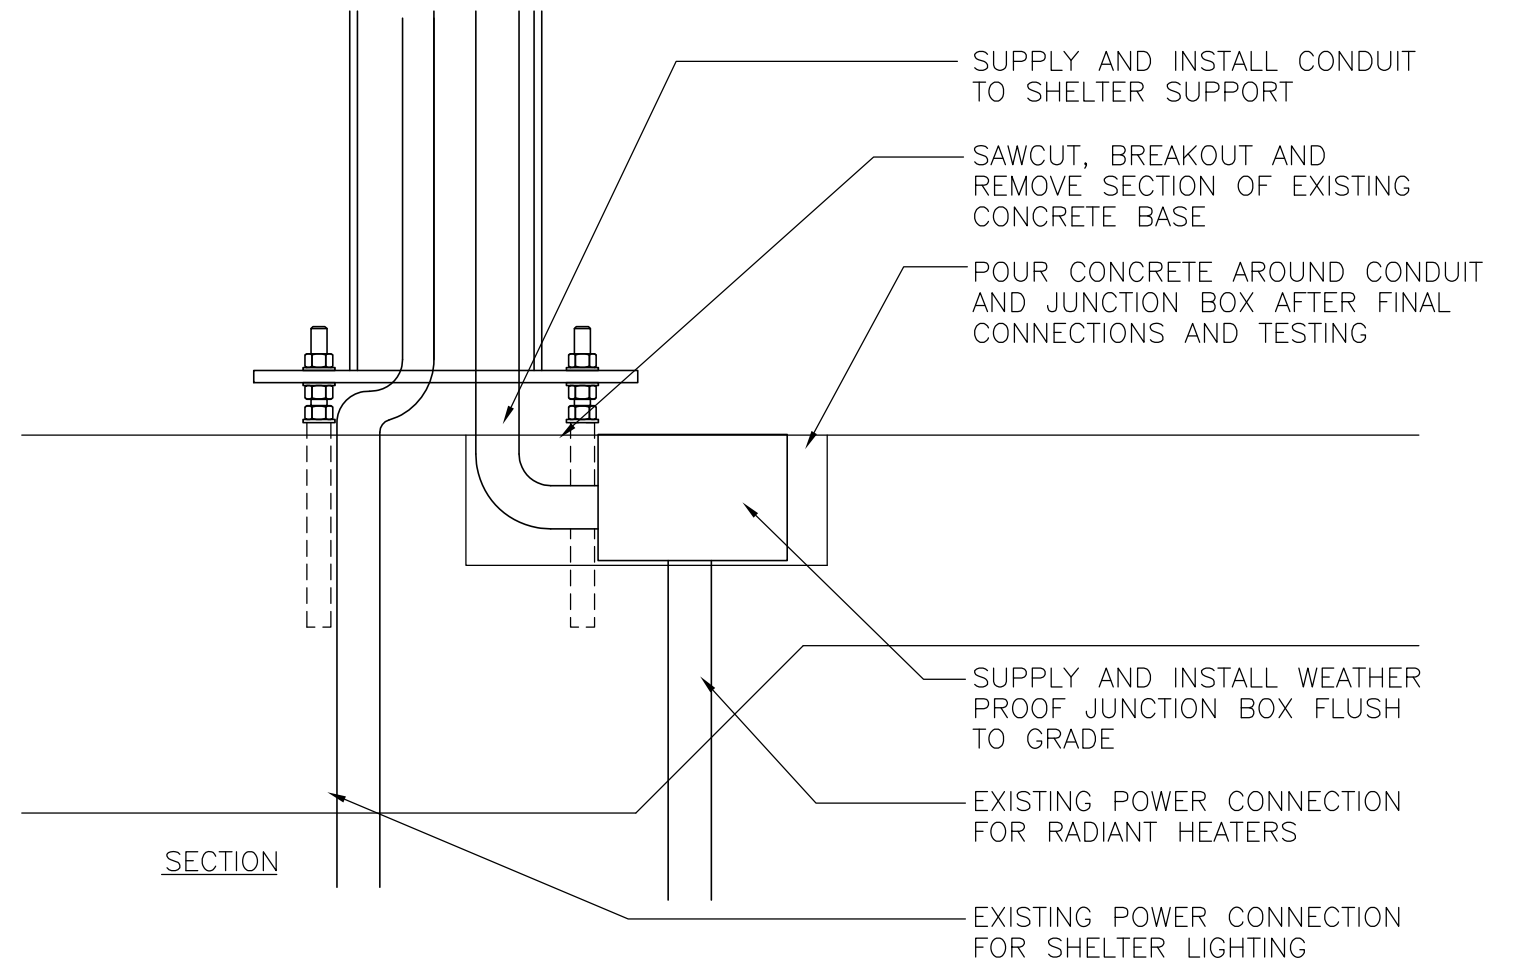

No.	Revisions	Date	By
Date		Scale	
19-01-09		N.T.S.	
Designed By	Drawn By	Checked By	
JW	JW	SR	

JUNCTION BOX DETAIL FOR ELECTRICAL CONNECTION OF RADIANT HEATERS ON EXISTING SHELTER BASES SHOWN FOR INFORMATION CONTRACTOR TO COORDINATE WITH ELECTRICAL CONTRACTOR FOR INSTALLATION OF WIRING. DO NOT INSTALL GLAZING IN SHELTER UNTIL ALL ELECTRICAL CONDUIT HAS BEEN REROUTED AS REQUIRED TO MEET ELECTRICAL CODE.



Client
WINNIPEG TRANSIT
 Project Title
SUPPLY & INSTALLATION OF ILLUMINATED TRANSIT SIGNS & TRANSIT PASSENGER SHELTERS

Sheet Title
ELECTRICAL CONNECTION DETAIL

Project No. 06-029 Drawing No. TS-4