




ST. MARY AVENUE

YORK AVENUE

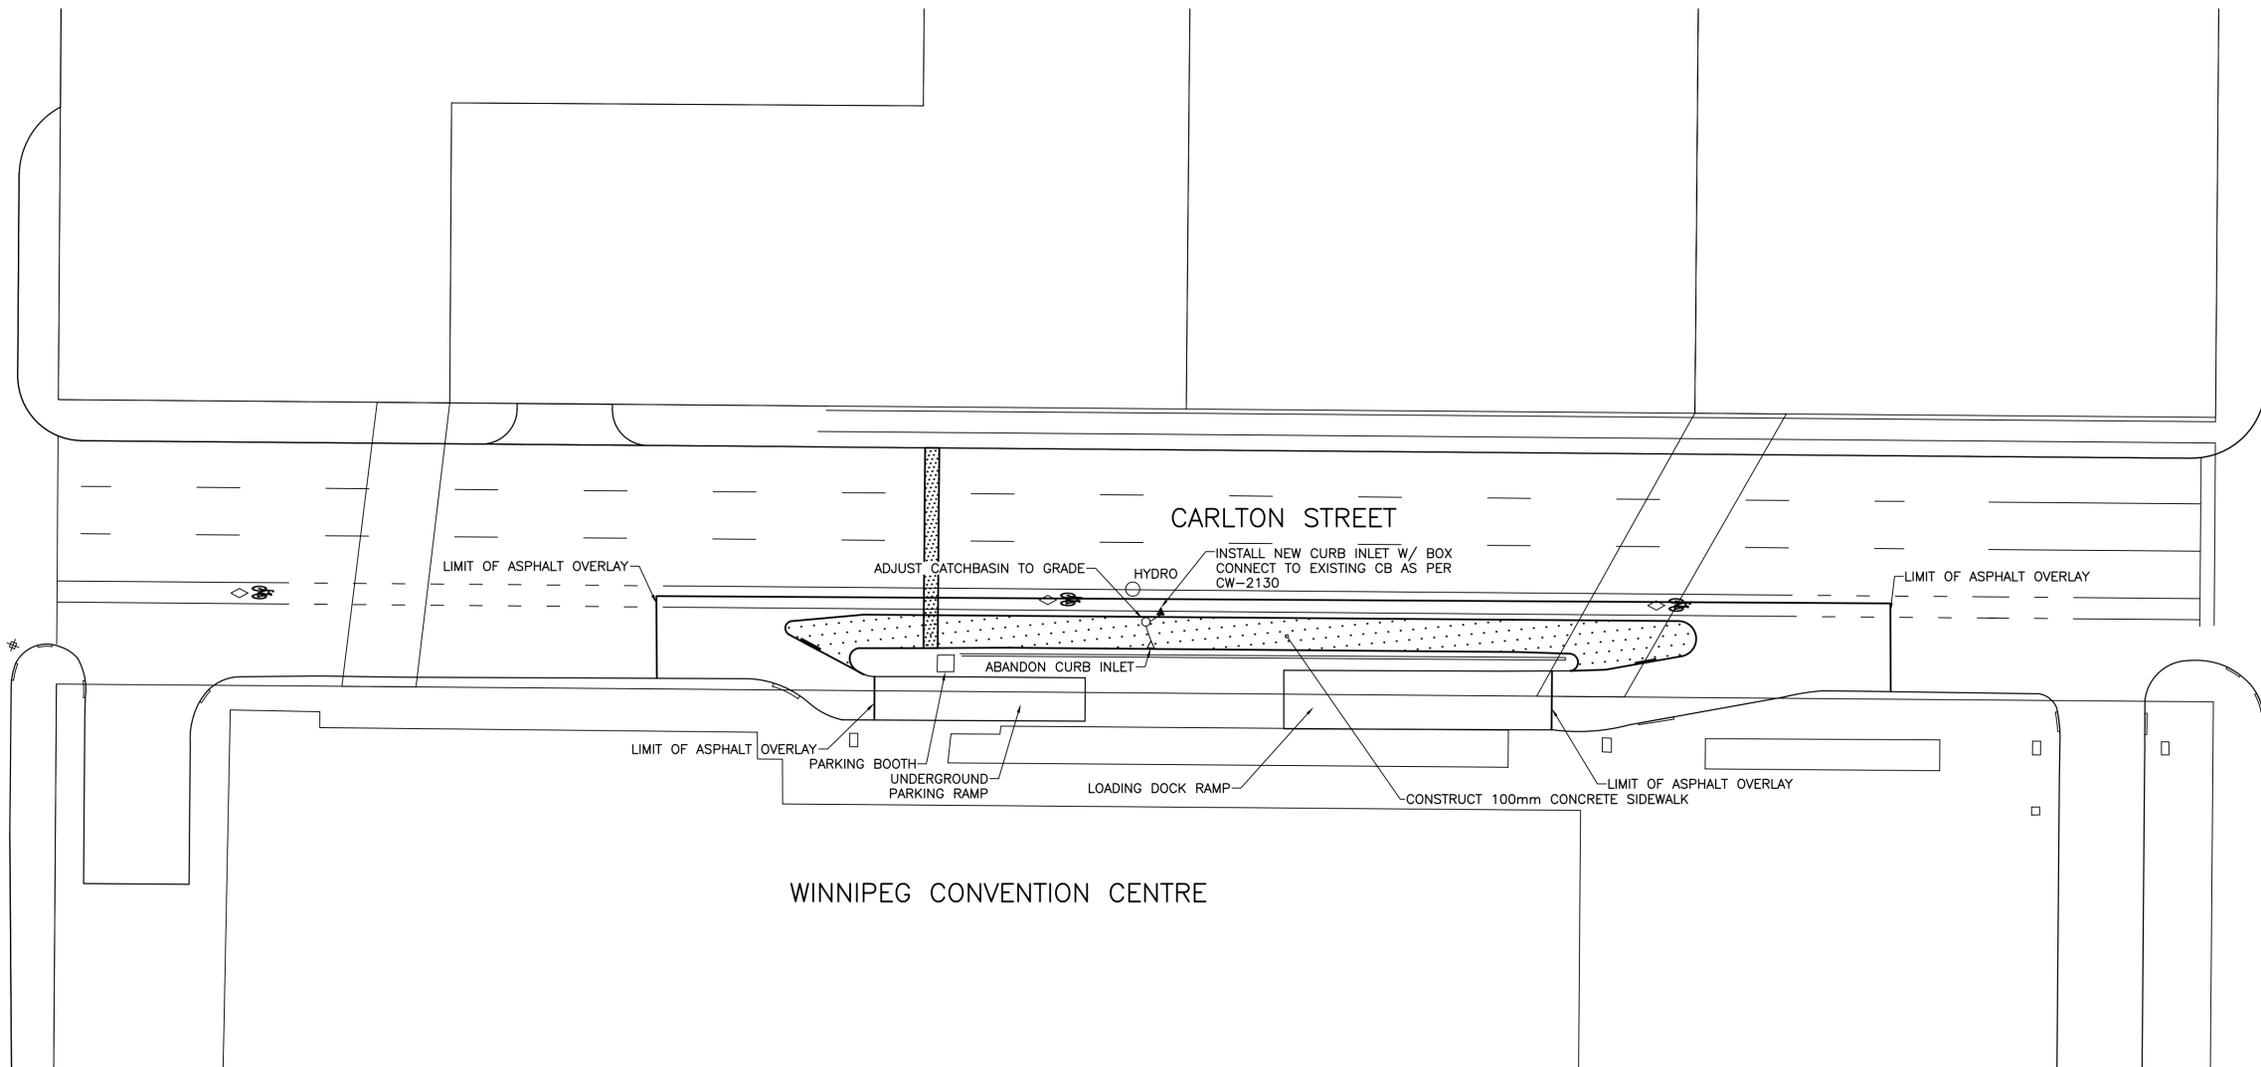

WINNIPEG CONVENTION CENTRE

CARLTON STREET

CONSTRUCTION NOTES

- 1) CURB REPLACEMENT AS DIRECTED BY THE CONTRACT ADMINISTRATOR
- 2) ALL STREET RADIUS CURB UNDER 15M RADIUS SHALL BE REPLACED AS MODIFIED OR AS DIRECTED BY THE CONTRACT ADMINISTRATOR
- 3) PAVEMENT REPAIRS SHOWN ARE ONLY A REPRESENTATIVE SAMPLE OF THE TENDERED QUANTITIES
- 4) ASPHALT TIE-INS ON APPROACHES TO BE DETERMINED IN THE FIELD BY THE CONTRACT ADMINISTRATOR.
- 5) ALL BULLNOSES TO HAVE SLOPED FACE.

WARNING

IF POWER EQUIPMENT OR EXPLOSIVES ARE TO BE USED FOR EXCAVATION ON THIS PROJECT THE CONTRACTOR MUST:
 1) OBTAIN CLEARANCE FROM THE GAS UTILITY PRIOR TO EXCAVATION.
 2) TAKE PRECAUTION TO AVOID DAMAGE TO GAS UTILITY INSTALLATIONS.
 SEE PROVINCIAL REGULATION 210/72 FOR DETAILS

BID OPPORTUNITY NO. 593-2009

METRIC
 WHOLE NUMBERS INDICATE MILLIMETRES
 DECIMALIZED NUMBERS INDICATE METRES

⊕	HYDRANT	⊕	---	LDS/WWS	---	---	NORTH GUTTER	---
⊙	VALVE	⊙	---	WATERMAIN	---	---	CENTER LINE	---
⊘	CURB STOP	⊘	---	GAS	---	---	SOUTH GUTTER	---
▣	CONCRETE SIDEWALK	▣	---	TRAFFIC SIGNALS	---	---		---
○	O.L.S.	○	---	CONCRETE	---	---		---
○	MANHOLE	○	---	CURB RENEWAL	---	---		---
□	CATCH BASIN	□	231.000	ELEVATIONS	[231.000]	---		---
△	CURB INLET	△	---	PROPERTY LINE	---	---		---
☆	HYDRO POLE	☆	---	SURVEY BAR	---	---		---
⊕	TRAFFIC SIGNAL POLE	⊕	---	GEODETIC BENCH MARK	---	---		---
---	EXISTING	---	---	RAMP CURB	---	---		---
---	LEGEND - PLAN	---	---	---	---	---		---
---	PROPOSED	---	---	---	---	---		---
---	EXISTING	---	---	---	---	---		---
---	LEGEND - PROFILE	---	---	---	---	---		---
---	PROPOSED	---	---	---	---	---		---
---	EXISTING	---	---	---	---	---		---

LOCATION APPROVED
 UNDERGROUND STRUCTURES

SUPR. U/G STRUCTURES
 COMMITTEE DATE

NOTE:
 LOCATION OF UNDERGROUND STRUCTURES AS SHOWN ARE BASED ON THE BEST INFORMATION AVAILABLE. BUT NO GUARANTEE IS GIVEN THAT ALL EXISTING UTILITIES ARE SHOWN OR THAT THE GIVEN LOCATIONS ARE EXACT. CONFIRMATION OF EXISTENCE AND EXACT LOCATION OF ALL SERVICES MUST BE OBTAINED FROM THE INDIVIDUAL UTILITIES BEFORE PROCEEDING WITH CONSTRUCTION.

B.M. ELEV.	GBM 35-012	232.476
NO.	REVISIONS	DATE BY

ENGINEERING DIVISION TECHNOLOGY SERVICES BRANCH 106 - 1155 PACIFIC AVE	
DESIGNED BY lwb	CHECKED BY G.C.
DRAWN BY R.M.	APPROVED BY F.W.C.
HOR. SCALE: 1 : 250 VERTICAL: N.T.S.	
DATE	2009/07/31

ENGINEER'S SEAL

ORIGINAL SIGNED BY
F.W.C. AUGUST 05/09

THE CITY OF WINNIPEG
 PUBLIC WORKS DEPARTMENT

CARLTON STREET WEST SIDE
 FROM ST. MARY AVENUE TO YORK AVENUE

2009 INTERSECTION IMPROVEMENTS, NEW SIDEWALK AND ASSOCIATED WORKS

CITY DRAWING NUMBER SE-09-41
 SHEET 7 OF 9

7