

NOTES:


1. ISOLATE EXISTING HYDRO POLES AS DIRECTED BY CONTRACT ADMINISTRATOR
2. RENEW EXISTING APPROACHES AS DIRECTED BY CONTRACT ADMINISTRATOR
3. EXTEND SUBDRAINS AS DIRECTED BY CONTRACT ADMINISTRATOR
4. ADDITIONAL EXCAVATION AND INSTALLATION OF SUBGRADE GEOGRID TO BE DETERMINED BY CONTRACT ADMINISTRATOR

HANDYSIDE / BANK ALLEY

150mm REINFORCED CONCRETE SAWCUT AS PER SD-212


15mm DEFORMED TIE-BAR 600mm LONG @ 600mm O.C.

TYPICAL PAVEMENT CROSS SECTION
N.T.S.

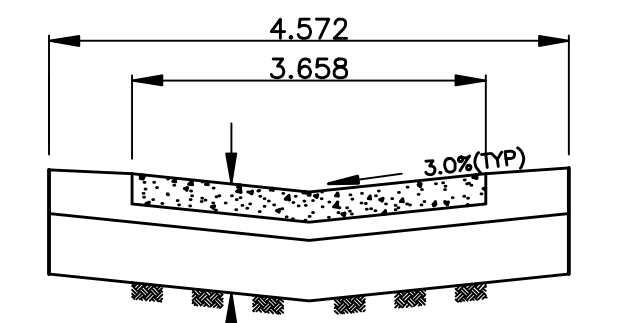

150mm REINFORCED CONCRETE
75mm BASE COURSE
300mm - 50mm SUBBASE
SUBGRADE GEOTEXTILE
SUBGRADE GEOGRID (AS REQUIRED)

LANE CROSS SECTION
N.T.S.

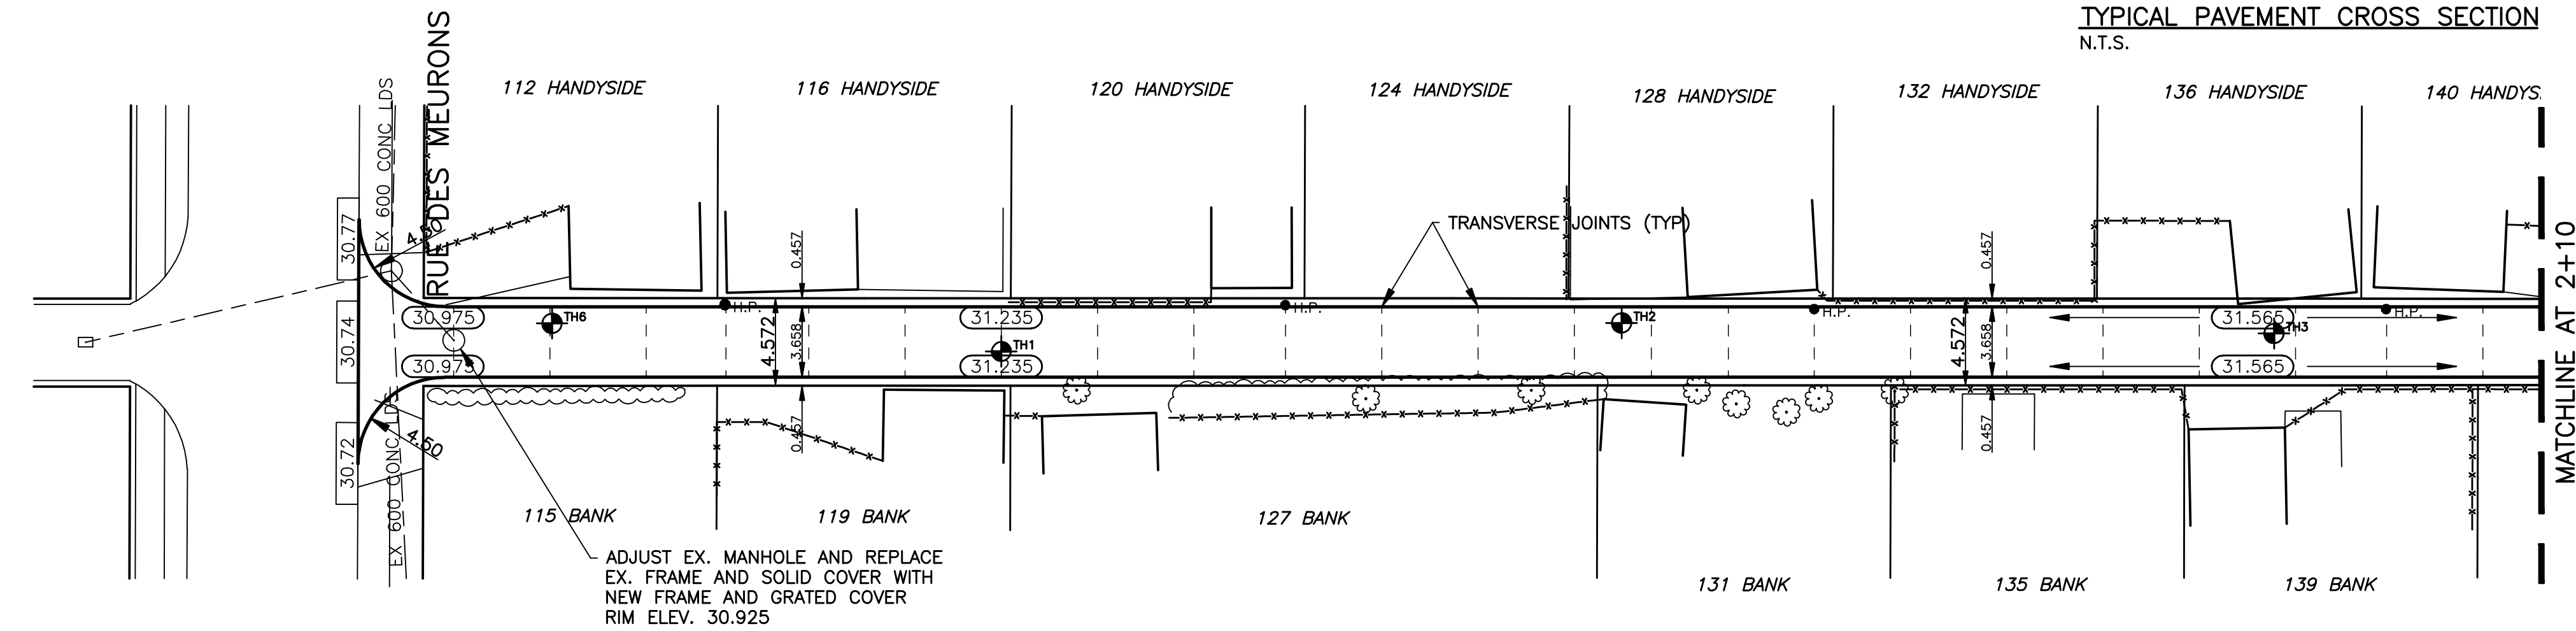

CHAINAGE ALONG CENTER OF ROW

METRIC
WHOLE NUMBERS INDICATE MILLIMETRES
DECIMALIZED NUMBERS INDICATE METRES

BENCHMARK:
N.E. COR. HANDYSIDE AVE. & EGERTON RD., 19mm DIA. X
4.8m I.B. IN VALVE BOX, 3.0m S. OF N. L. OF
OF HANDYSIDE AVE. ALONG E. L. OF EGERTON RD.

WATERMAIN	HYDRANT	VALVE	LAND DRAINAGE SEWER	WASTE WATER SEWER	MANHOLE	CATCH BASIN	CURB INLET	TRAFFIC SIGNAL	STEAM HT.	GAS	
EXISTING	LEGEND - PLAN	PROPOSED	EXISTING	LEGEND - PLAN	PROPOSED	EXISTING	LEGEND - PLAN	PROPOSED	EXISTING	LEGEND - PROFILE	PROPOSED

LOCATION APPROVED	SUPPLY U/G	STRUCTURES	DATE
NO.	REVISIONS	DATE	BY

GENIVAR
10 PRAIRIE WAY WINNIPEG, MANITOBA R2J 3J8
PH: (204)-477-6880 FAX: (204)-474-2864

DESIGNED BY: R.H. CHECKED BY: S.M.
DRAWN BY: R.H. APPROVED BY: I.McK.
HOR. SCALE: 1:250
VERT. SCALE: 1:10
DATE: JULY 2009

ENGINEERS SEAL
PROVINCE OF MANITOBA
REGISTERED PROFESSIONAL ENGINEER
I. G. MCKINNON

THE CITY OF WINNIPEG
PUBLIC WORKS DEPARTMENT

2009 LOCAL IMPROVEMENTS
HANDYSIDE / BANK ALLEY
ALLEY PAVEMENT
FROM RUE DES MEURONS
TO MATCHLINE AT STATION 2+10

CITY DRAWING NO. SHEET 1 OF 3
594-2009

