


**NOTES:**

1. ISOLATE EXISTING HYDRO POLES AS DIRECTED BY CONTRACT ADMINISTRATOR
2. RENEW EXISTING APPROACHES AS DIRECTED BY CONTRACT ADMINISTRATOR
3. EXTEND SUBDRAINS AS DIRECTED BY CONTRACT ADMINISTRATOR
4. ADDITIONAL EXCAVATION AND INSTALLATION OF SUBGRADE GEOGRID TO BE DETERMINED BY CONTRACT ADMINISTRATOR

150mm REINFORCED CONCRETE  
SAWCUT AS PER SD-212


15mm DEFORMED TIE-BAR  
600mm LONG @ 600mm O.C.

**TYPICAL PAVEMENT CROSS SECTION**  
N.T.S.

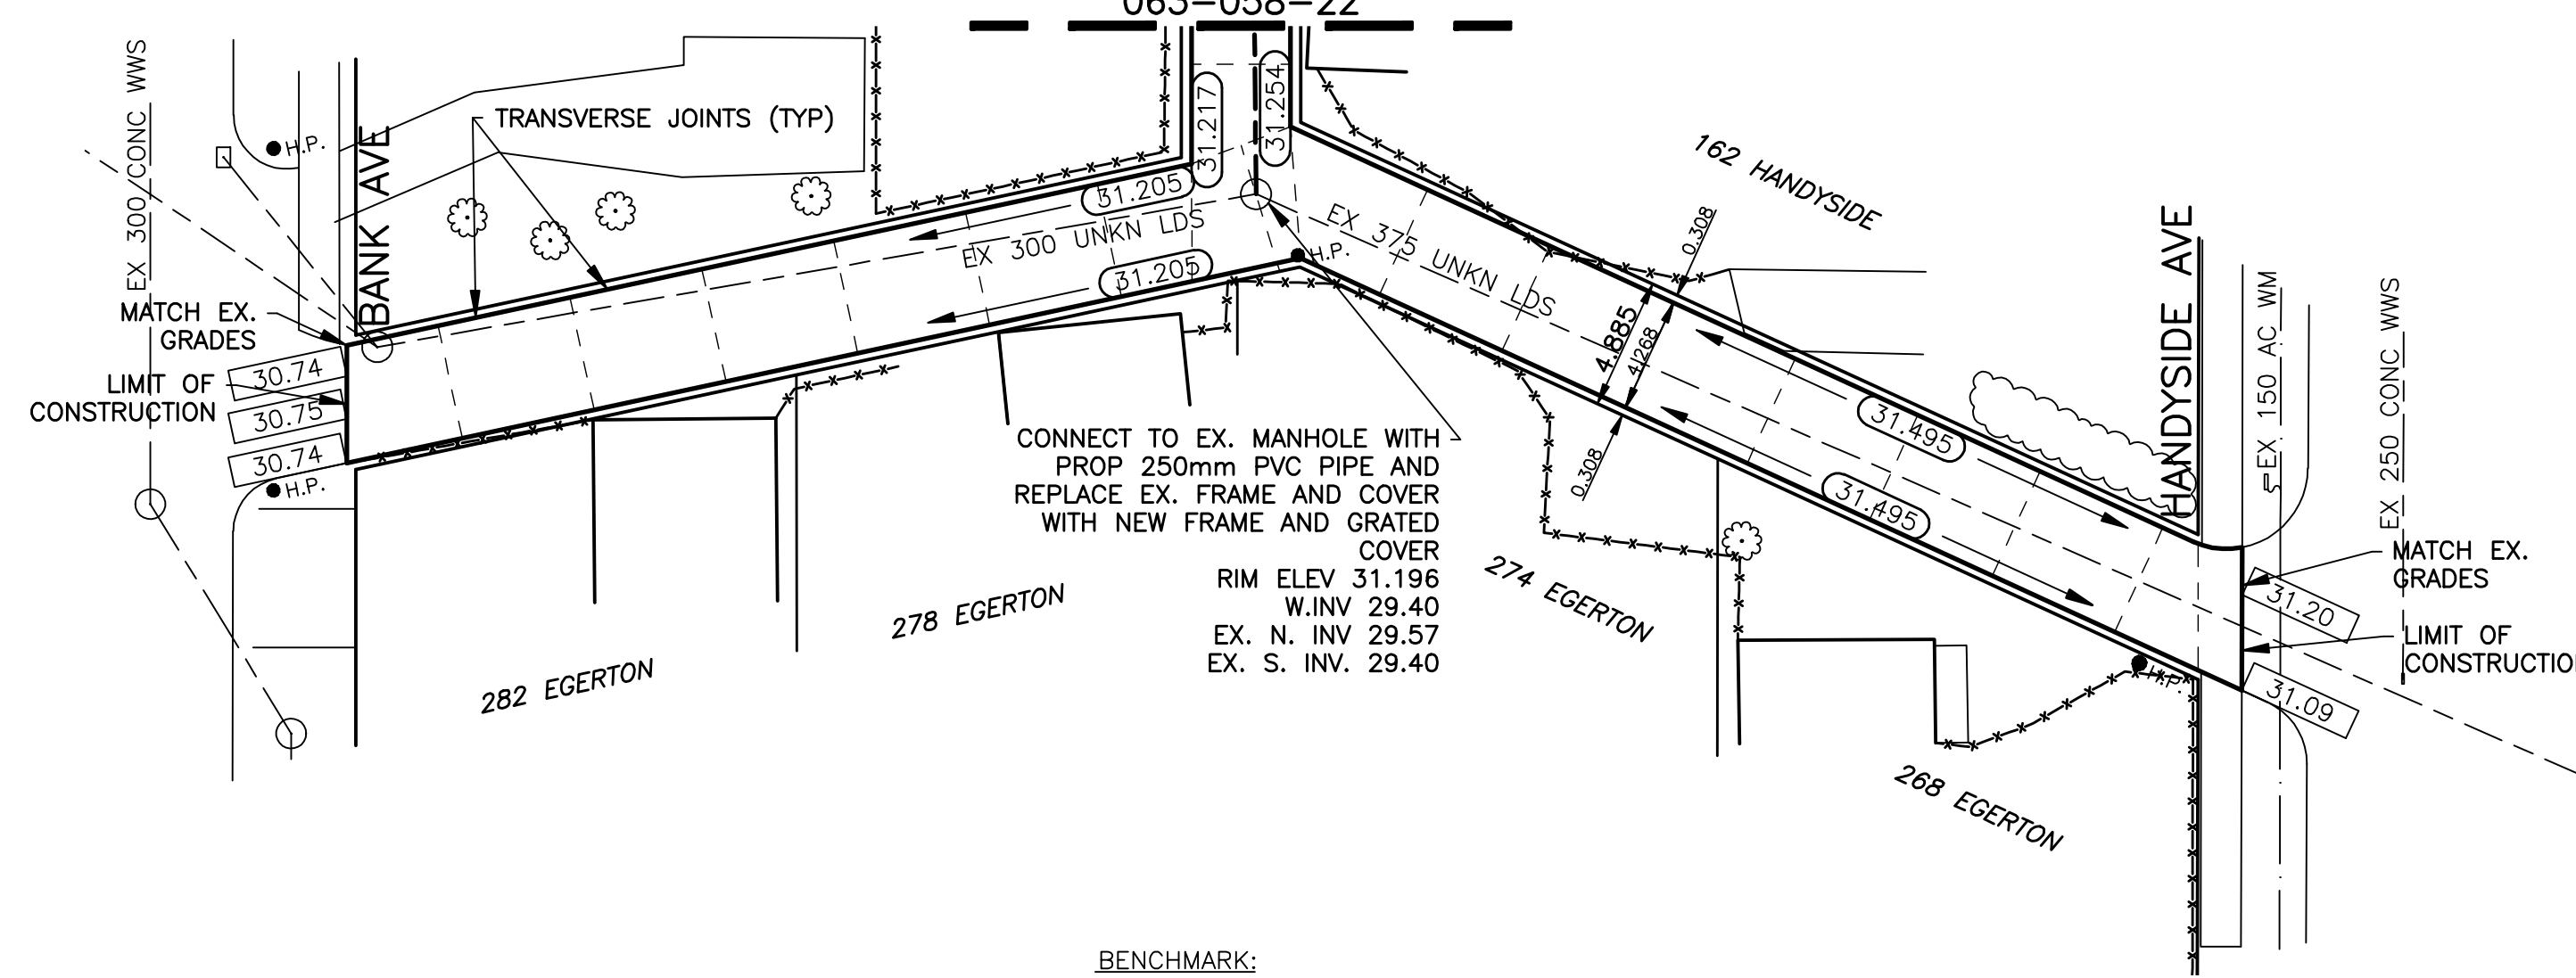

**EGERTON WEST ALLEY**

REFER TO DRAWING  
063-058-22

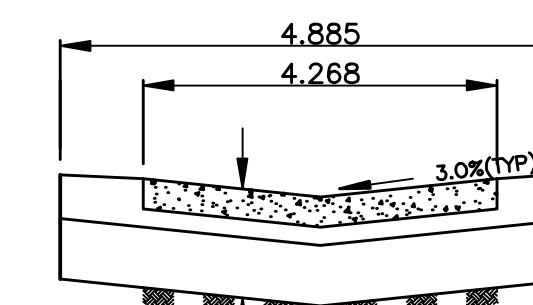

150mm REINFORCED CONCRETE  
75mm BASE COURSE  
300mm - 50mm SUBBASE  
SUBGRADE GEOTEXTILE  
SUBGRADE GEOGRID (AS REQUIRED)

**LANE CROSS SECTION**

METRIC

WHOLE NUMBERS INDICATE MILLIMETRES  
DECIMALIZED NUMBERS INDICATE METRES



EXISTING	LEGEND - PLAN	PROPOSED	EXISTING	LEGEND - PLAN	PROPOSED	EXISTING	LEGEND - PROFILE	PROPOSED
---	WATERMAIN	---	---	HYDRO	---	---	CENTER LINE	---
---	HYDRANT	---	---	M.T.S.	---	---	WEST GUTTER LINE	---
---	VALVE	---	---	CONCRETE	---	---	EAST GUTTER LINE	---
---	LAND DRAINAGE SEWER	---	---	ASPHALT	---	---	WATERMAIN	---
---	WASTE WATER SEWER	---	---	PROPERTY LINE	---	---	VALVE	---
---	MANHOLE	---	---	SURVEY BAR	---	---	LAND DRAINAGE SEWER	---
---	CATCH BASIN	---	---	CURB STOP	---	---	WASTE WATER SEWER	---
---	CURB INLET	---	---	C.B. LEAD	---	---	JUNCTIONS	---
---	TRAFFIC SIGNAL	---	---	SIDEWALK	---	---	TESTHOLE	---
---	STEAM HT.	---	---	SIDEWALK RAMP	---	---	ASPH./CONC. PAD	---
---	GAS	---	---	ELEVATIONS	---	---	GARAGE PAD	---
---	LEGEND - PLAN	---	---	ELEVATIONS	---	---	GARAGE PAD	---

**LOCATION APPROVED**

NO.	REVISIONS	DATE	BY

**NOTE:**  
LOCATION OF UNDERGROUND STRUCTURES AS SHOWN ARE BASED ON THE BEST INFORMATION AVAILABLE BUT NO GUARANTEE IS GIVEN THAT ALL EXISTING UTILITIES ARE SHOWN OR THAT THE GIVEN LOCATIONS ARE EXACT. CONFIRMATION OF EXISTENCE AND EXACT LOCATION OF ALL SERVICES MUST BE OBTAINED FROM THE INDIVIDUAL UTILITIES BEFORE PROCEEDING WITH CONSTRUCTION.

**GENIVAR**  
10 PRAIRIE WAY WINNIPEG, MANITOBA R2J 3J8  
PH: (204) 477-6880 FAX: (204) 474-2864

DESIGNED BY	R.H.	CHECKED BY	S.M.
DRAWN BY	R.H.	APPROVED BY	I.McK.
HOR. SCALE:	1:250	RELEASED FOR CONSTRUCTION	
VERT. SCALE:	1:10	DATE	JULY 2009

ENGINEERS SEAL  
PROVINCE OF MANITOBA  
REGISTERED PROFESSIONAL ENGINEER  
**I. G. MCKINNON**

**THE CITY OF WINNIPEG**  
PUBLIC WORKS DEPARTMENT

2009 LOCAL IMPROVEMENTS  
EGERTON RD. WEST ALLEY  
ALLEY PAVEMENT  
FROM BANK AVE.  
TO HANDSIDE AVE.

CITY DRAWING NO.  
SHEET 3 OF 3  
594-2009