


CHAINAGE ALONG
CENTER OF ROW

GUAY / MORIER ALLEY LDS

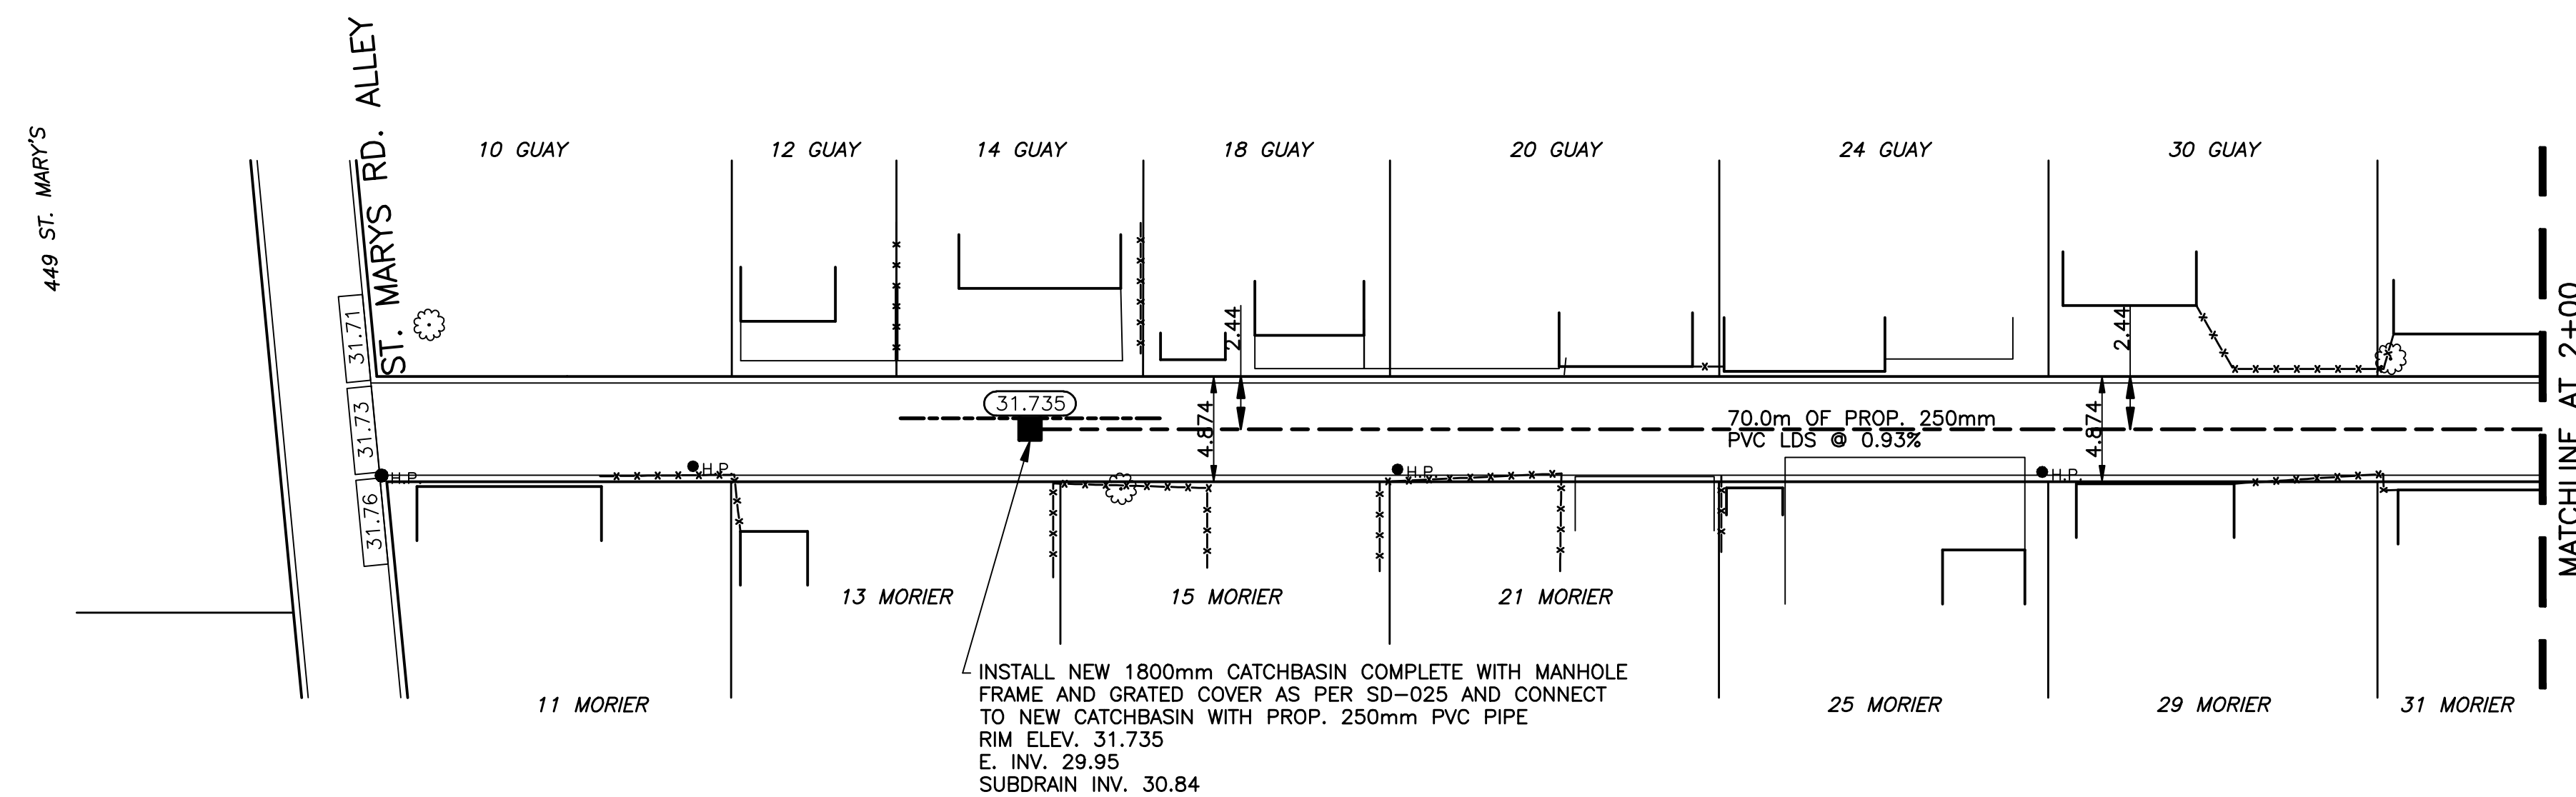

BENCHMARK:
D.B.M. IN GUAY PARK, ST. MARY'S RD. OPPOSITE GUAY AVE.,
6.1m S. OF C.L. OF ASPHALT WALK TO WAR MEMORIAL,
W. OF MAIN ENTRANCE, & 11.7m W. OF W.L. OF ST. MARY'S RD.

METRIC
WHOLE NUMBERS INDICATE MILLIMETRES
DECIMALIZED NUMBERS INDICATE METRES

INSTALL PVC SUBDRAINS BETWEEN
STA. 1+24 AND 1+36

---	WATERMAIN	---	HYDRO	---	CENTER LINE	---	LOCATION APPROVED
⊕	HYDRANT	+	M.T.S.	---	NORTH GUTTER LINE	---	B.M. ELEV. CMBM: 34-001
⊙	VALVE	⊙	CONCRETE	---	SOUTH GUTTER LINE	---	231.117
---	LAND DRAINAGE SEWER	---	ASPHALT	---	WATERMAIN	---	DESIGNED BY R.H.
---	WASTE WATER SEWER	---	PROPERTY LINE	---	VALVE	---	CHECKED BY S.M.
○	MANHOLE	●	SURVEY BAR	---	LAND DRAINAGE SEWER	---	DRAWN BY R.H.
□	CATCH BASIN	■	CURB STOP	---	WASTE WATER SEWER	---	APPROVED BY I.McK.
△	CURB INLET	▲	C.B. LEAD	---	TESTHOLE	---	RELEASED FOR CONSTRUCTION
---	TRAFFIC SIGNAL	---	SIDEWALK	---	ASPH./CONC. PAD	---	DATE JULY 2009
---	STEAM HT.	---	SIDEWALK RAMP	---	GARAGE PAD	---	DATE
---	GAS	---	ELEVATIONS	---		---	CONSULTANT DRAWING NO. 063-058-25
---	EXISTING	---	LEGEND - PLAN	---	EXISTING	---	NO. REVISIONS DATE BY
---	PROPOSED	---	PROPOSED	---	LEGEND - PROFILE	---	

NOTE:
LOCATION OF UNDERGROUND STRUCTURES AS SHOWN ARE BASED ON THE BEST INFORMATION AVAILABLE BUT NO GUARANTEE IS GIVEN THAT ALL EXISTING UTILITIES ARE SHOWN OR THAT THE GIVEN LOCATIONS ARE EXACT. CONFIRMATION OF EXISTENCE AND EXACT LOCATION OF ALL SERVICES MUST BE OBTAINED FROM THE INDIVIDUAL UTILITIES BEFORE PROCEEDING WITH CONSTRUCTION.

NO.	REVISIONS	DATE	BY

GENIVAR
10 PRAIRIE WAY WINNIPEG, MANITOBA R2J 3J8
PH: (204)-477-6880 FAX: (204)-474-2864

ENGINEERS SEAL
I. G. MCKINNON
REGISTERED PROFESSIONAL ENGINEER

THE CITY OF WINNIPEG
WATER AND WASTE DEPARTMENT

2009 LOCAL IMPROVEMENTS
GUAY / MORIER ALLEY
LAND DRAINAGE SEWER
FROM CATCHBASIN AT STATION 1+30
TO MATCHLINE AT STATION 2+00

CITY DRAWING NO.
SHEET 1 OF 3
594-2009

