



THE CITY OF WINNIPEG

PUBLIC WORKS DEPARTMENT

MARYLAND TWIN BRIDGES REHABILITATION PROJECT


MAJOR REPAIRS TO NORTH END PEDESTRIAN RAMP AND STAIRS

DRAWING SET

BID OPPORTUNITY No. 630-2009

DRAWING LIST:

CITY OF WPG. DWG. NUMBER	SHEET NUMBER	DRAWING DESCRIPTION
CS630-2009	01	COVER SHEET
B108-09-01	02	GENERAL ARRANGEMENT AND PROPOSED WORKS
B108-09-02	03	CONCRETE STAIR DETAILS, SHEET 1 OF 2
B108-09-03	04	CONCRETE STAIR DETAILS, SHEET 2 OF 2
B108-09-04	05	ORNAMENTAL FENCE LAYOUT, SHEET 1 OF 2
B108-09-05	06	ORNAMENTAL FENCE LAYOUT, SHEET 2 OF 2
B108-09-06	07	ORNAMENTAL FENCE DETAILS
B108-09-07	08	CONCRETE SIDEWALK AND RETAINING WALL DETAILS
B108-09-08	09	REFERENCE DRAWING G-10

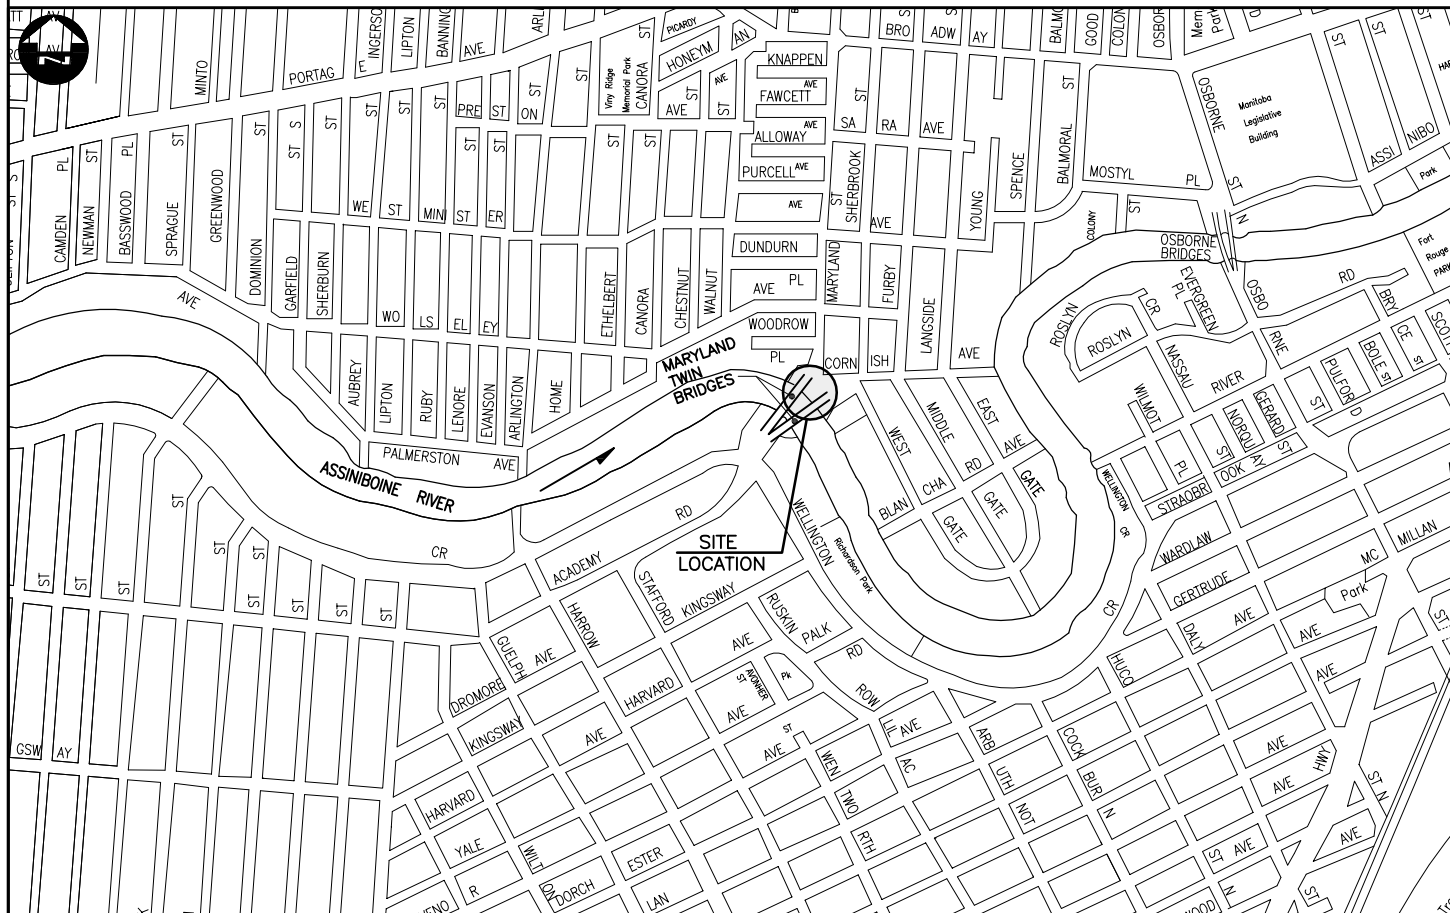

LOCATION PLAN

