


NOTE: CONTRACTOR SHALL CONFIRM ACTUAL PIPE INVERT AND NOTIFY CONTRACT ADMINISTRATOR OF ANY DISCREPANCY WITH THE INVERTS SHOWN. CONTRACTOR TO CONTACT CONTRACT ADMINISTRATOR FOR CURRENT GROUNDWATER ELEVATION.

SCALE LEGEND:

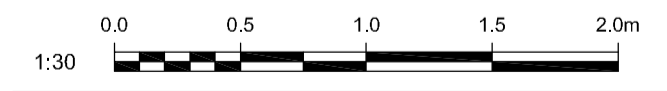

- A = DETAIL/SECTION No.
 B = DRAWING WHERE SHOWN
 C = DRAWING WHERE TAKEN

METRIC
 WHOLE NUMBERS INDICATE MILLIMETRES
 DECIMALIZED NUMBERS INDICATE METRES



THE CITY OF WINNIPEG
 WASTE AND WATER DEPARTMENT
 Winnipeg

OUTFALL GATE CHAMBER CONSTRUCTION
 LOMBARD AVE. & WATERFRONT DR.
 LDS OUTFALL GATE CHAMBER
 CONCRETE DETAILS (SHEET 2 OF 2)

CONSULTANT DRAWING No.: 5509090-S3
 SHEET 3 OF 6
 CITY DRAWING No.: LD-5440

 MMM Group Limited Suite 111 - 93 Lombard Ave. Winnipeg, MB R3B 3B1 T. 204.943.3178 F. 204.943.4948 www.mmm.ca				ENGINEER'S SEAL 			
DESIGNED BY: GK		CHECKED BY: GK		BID OPPORTUNITY: 632-2009 PLOT DATE: 09.03.18			
DRAWN BY: CDP		APPROVED BY: JPL					
HOR. SCALE: AS NOTED		RELEASED FOR CONSTRUCTION ORIGINAL SIGNED BY: K. ZUREK, P. ENG.					
VERT. SCALE: AS NOTED							
0 ISSUED FOR TENDER		09.09.18	GK				
No.	REVISIONS	DATE	BY	DATE	DATE		

Unit saved: September 18, 2019, 3:59 PM by: PETERSON, C
 P:\55090901-55090905-55090905-55090905-LDS Outfall Gate Chamber Construction & Upgrade\MMMM Drawings\55090905-LDS Chamber Detail.dwg

NOTE: These design documents are prepared solely for the use by the party with whom the design professional has entered into a contract and there are no representations of any kind made by the design professional to any party with whom the design professional has not entered into a contract.