




1
L8 NORTH ENTRANCE LANDING & STAIRS SECTION
SCALE: NTS

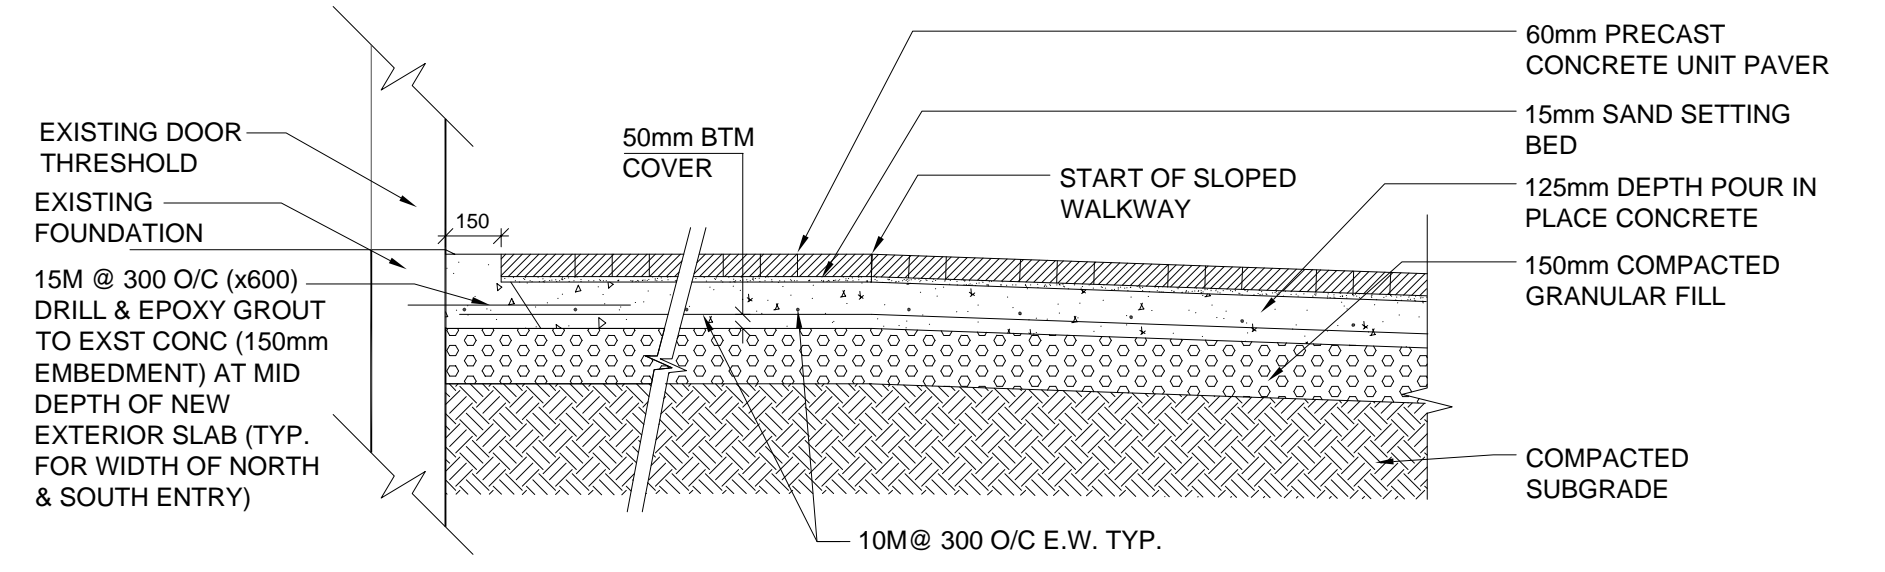


2
L8 ENTRY LANDING & SLOPED WALKWAY SECTION
SCALE: NTS

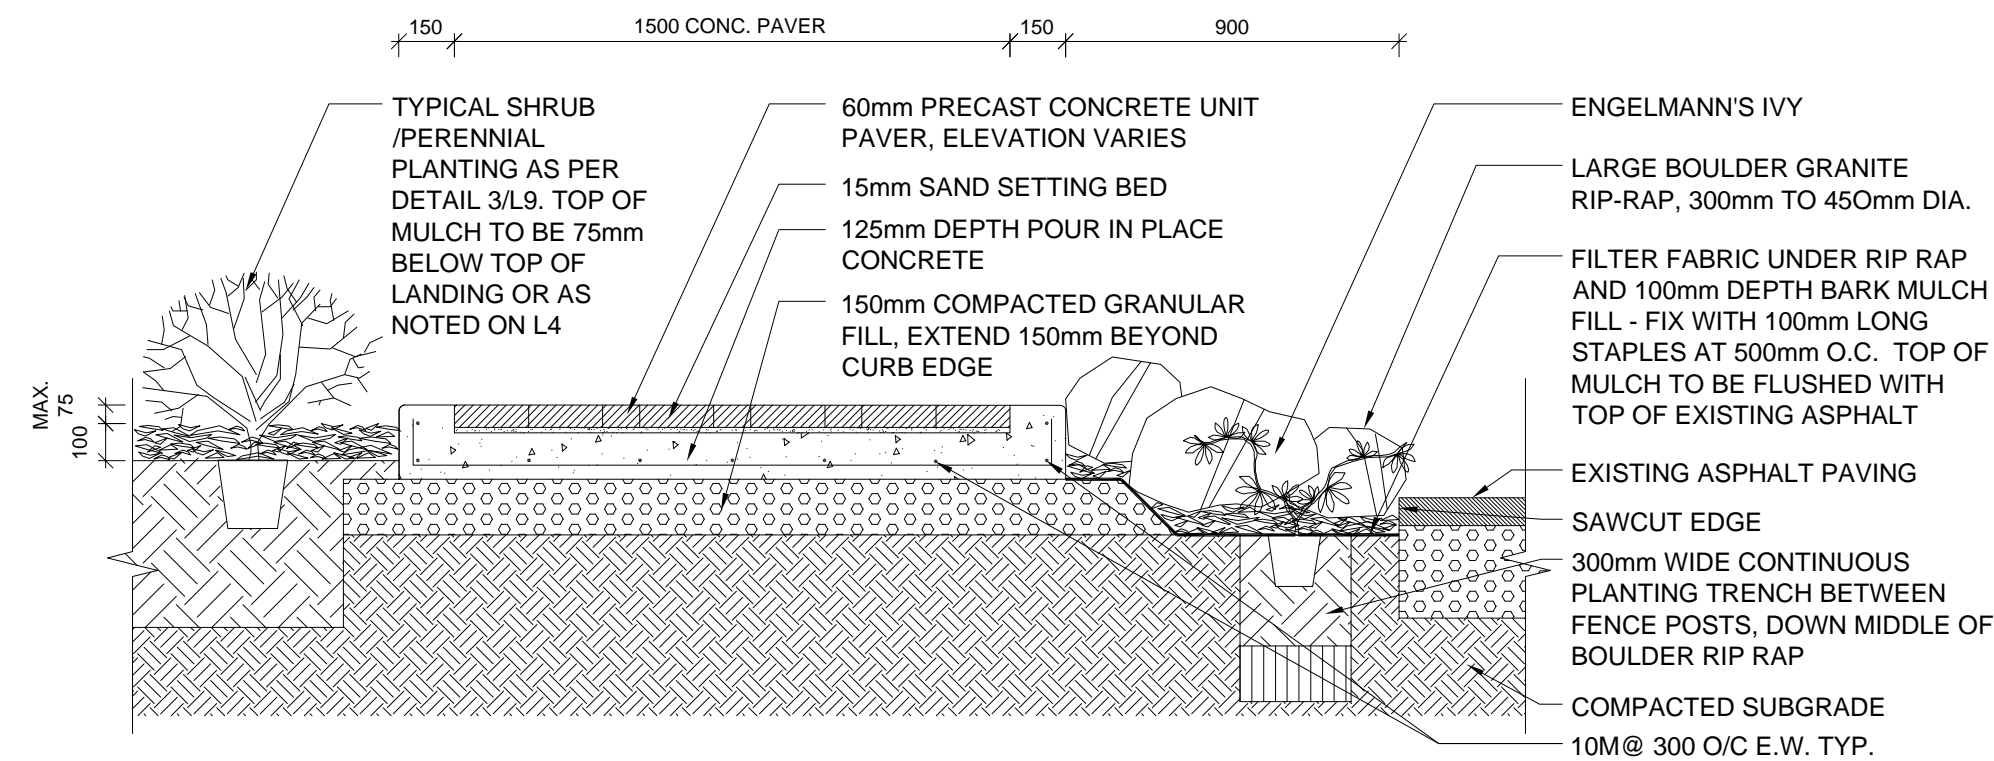


3
L8 SLOPED WALKWAY & RIP RAP SECTION
SCALE: NTS

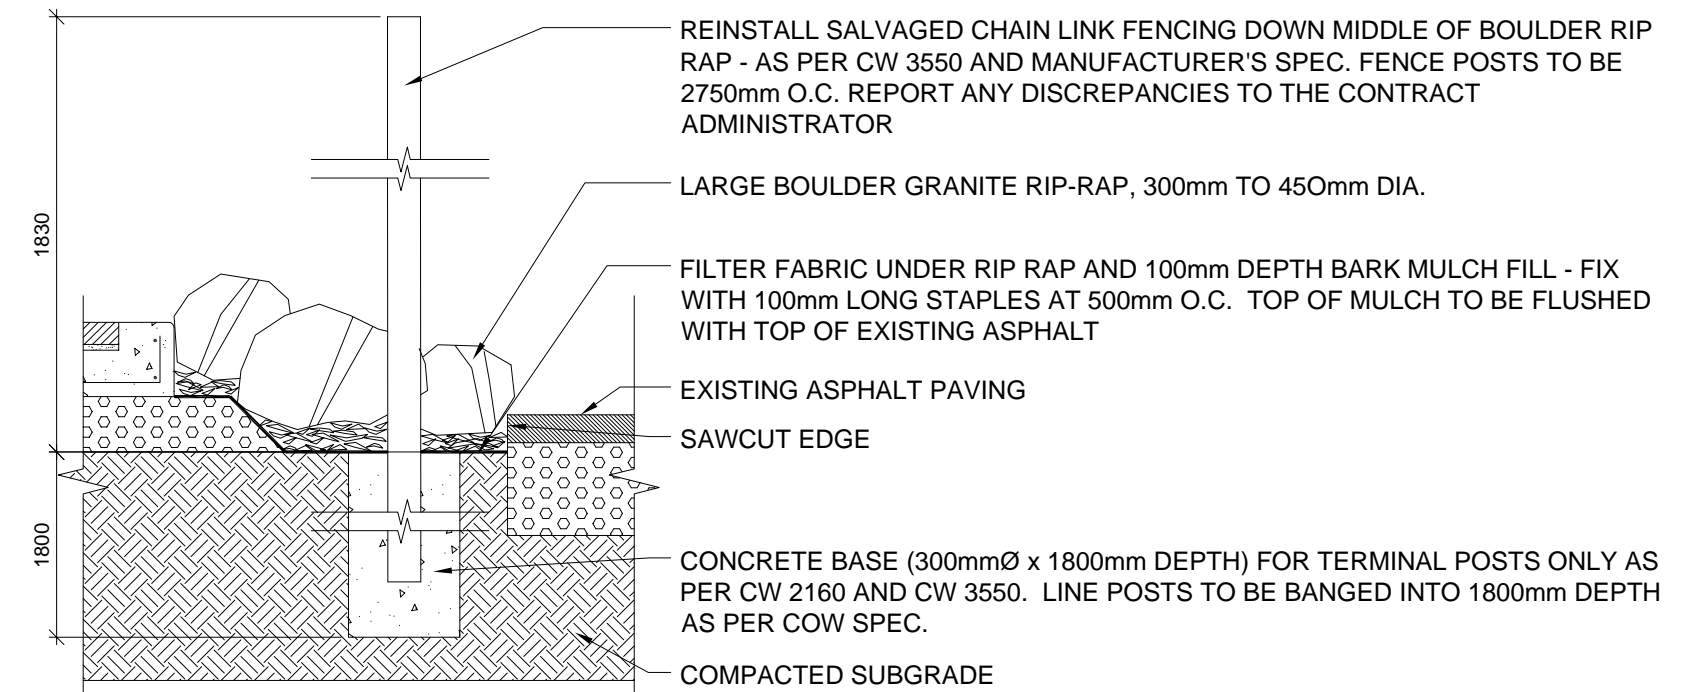

4
L8 CHAIN LINK FENCING IN RIP RAP DETAILS
SCALE: NTS

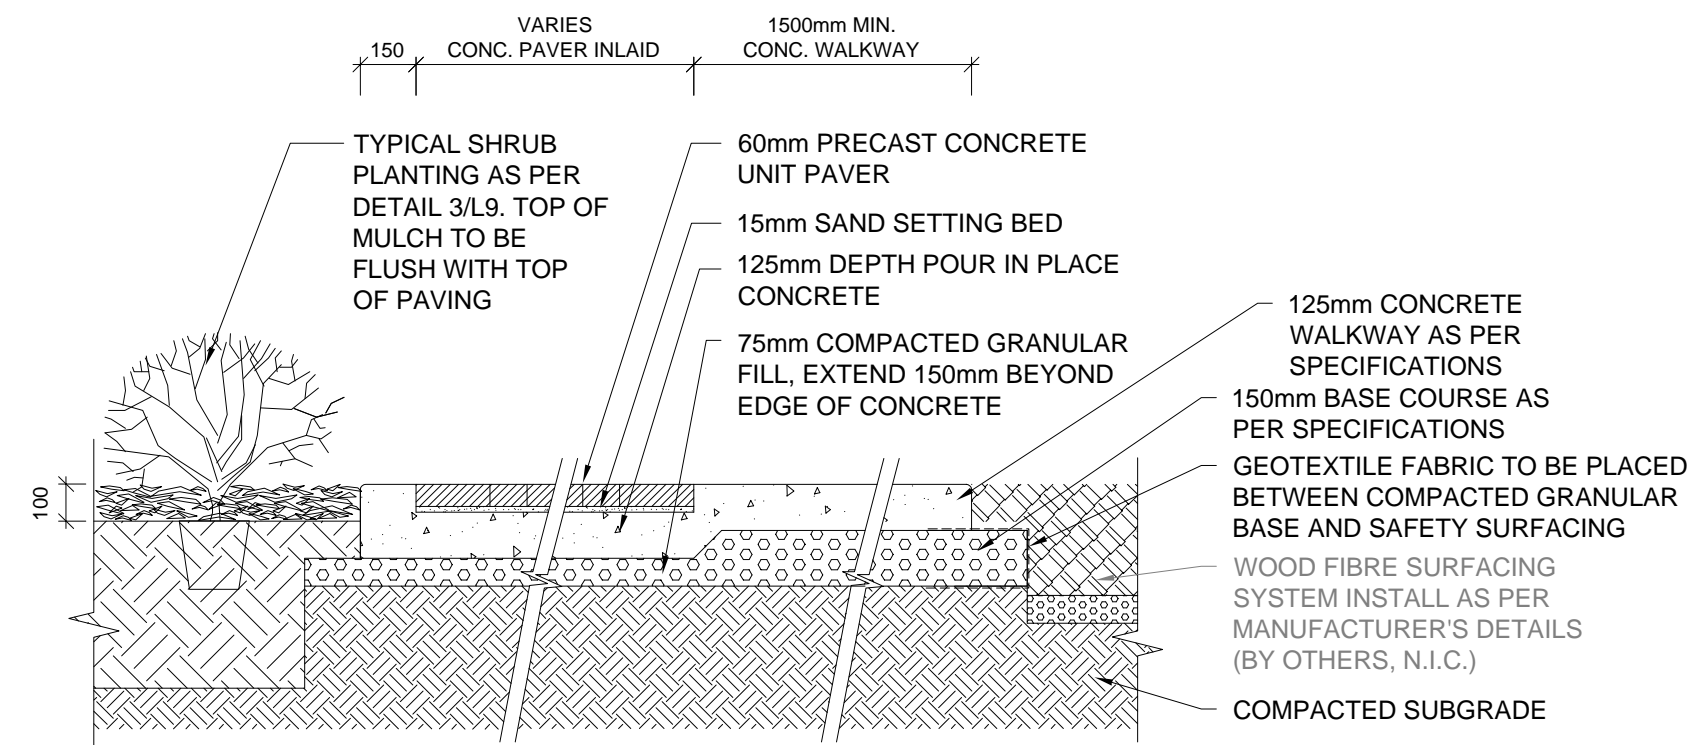

5
L8 SEATING AREA SECTION
SCALE: NTS

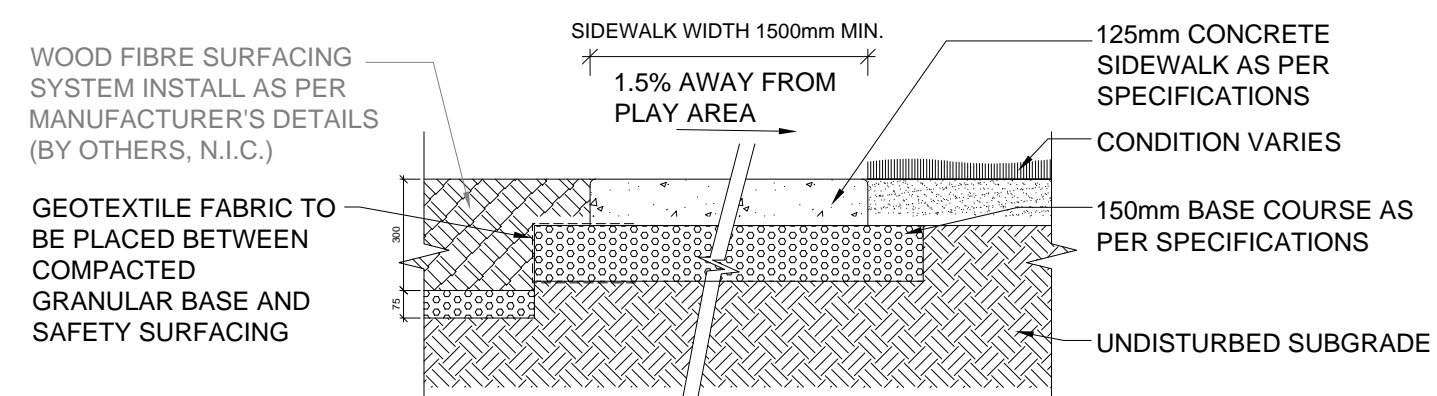

6
L8 CONCRETE WALKWAY & WOOD FIBRE DETAILS
SCALE: NTS


- DETAIL NOTES**
- SUB-GRADE, SUB-BASE AND BASE COURSE CONSTRUCTION AS PER CW 3110-R10
 - GEOTEXTILE FABRIC AS PER CW 3130-R1
 - TOPSOIL AND SOD AS PER CW 3510-R9
 - ALL NOTES IN GREY INDICATE WORK TO BE COMPLETED BY OTHERS UNDER SEPARATE CONTRACT
 - REFER ALSO TO WRITTEN SPECIFICATIONS

NOT FOR CONSTRUCTION
FOR PRICING PURPOSES ONLY

All measurements in millimeters, unless otherwise noted.

RO	ISSUED FOR TENDER	10.05.03	JW
NO.	REVISION	DATE	BY

DESIGNED BY	JW	CHECKED BY	DM
DRAWN BY	WF/JW	APPROVED BY	DM
HOR. SCALE:	AS SHOWN	RELEASED FOR CONSTRUCTION:	
VERTICAL:		DATE	2010.04.27

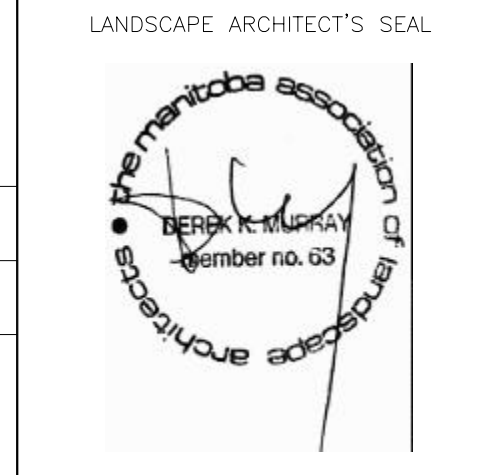

		THE CITY OF WINNIPEG DEPARTMENT OF PLANNING, PROPERTY AND DEVELOPMENT	
PROJECT TITLE		SITeworks AT DEER LODGE COMMUNITY CENTRE	
SHEET		OF	
08		09	
COMPUTER FILE NAME			
644-2009-SW_2010.05.04.DWG			
CITY DRAWING NUMBER			
L8			