

**WATER TREATMENT PLANT BUILDING**


AREA "C"

**PAVEMENT MARKING NOTES:**  
 1. 333 DENOTES PAVEMENT MARKING SPACING (3m LINE, 3m GAP, 3m LINE)  
 2. ALL MARKINGS MUST CONFORM TO MANUAL OF UNIFORM TRAFFIC CONTROL DEVICES FOR CANADA

**PAVEMENT MARKING LEGEND:**  
 ① SOLID WHITE, 10cm  
 ② 333 BROKEN YELLOW, 10cm  
 ③ SOLID YELLOW, 20cm  
 ④ SOLID WHITE, 60cm  
 ⑤ SOLID YELLOW, 7.5cm  
 ⑥ SOLID YELLOW, 10cm

**SIGN NOTES:**  
 1. ALL SIGNS TO BE OFFSET 1.5M FROM EDGE OF ROADWAY UNLESS NOTED OTHERWISE.  
 2. ALL SIGN POSTS TO HAVE 600mm BURIAL DEPTH TYPICAL.  
 3. FOR ORDERING OF NEW SIGNS, CONTACT MR. RICHARD FREDETT AT (204-986-3610)  
 4. NEW SIGNS TO BE PICKED UP AT 421 OSBORNE STREET.  
 5. ALL SIGNS AND HARDWARE TO BE SUPPLIED BY CITY OF WINNIPEG.

ISSUED FOR INFORMATION WITH BID OPPORTUNITY 655-2009

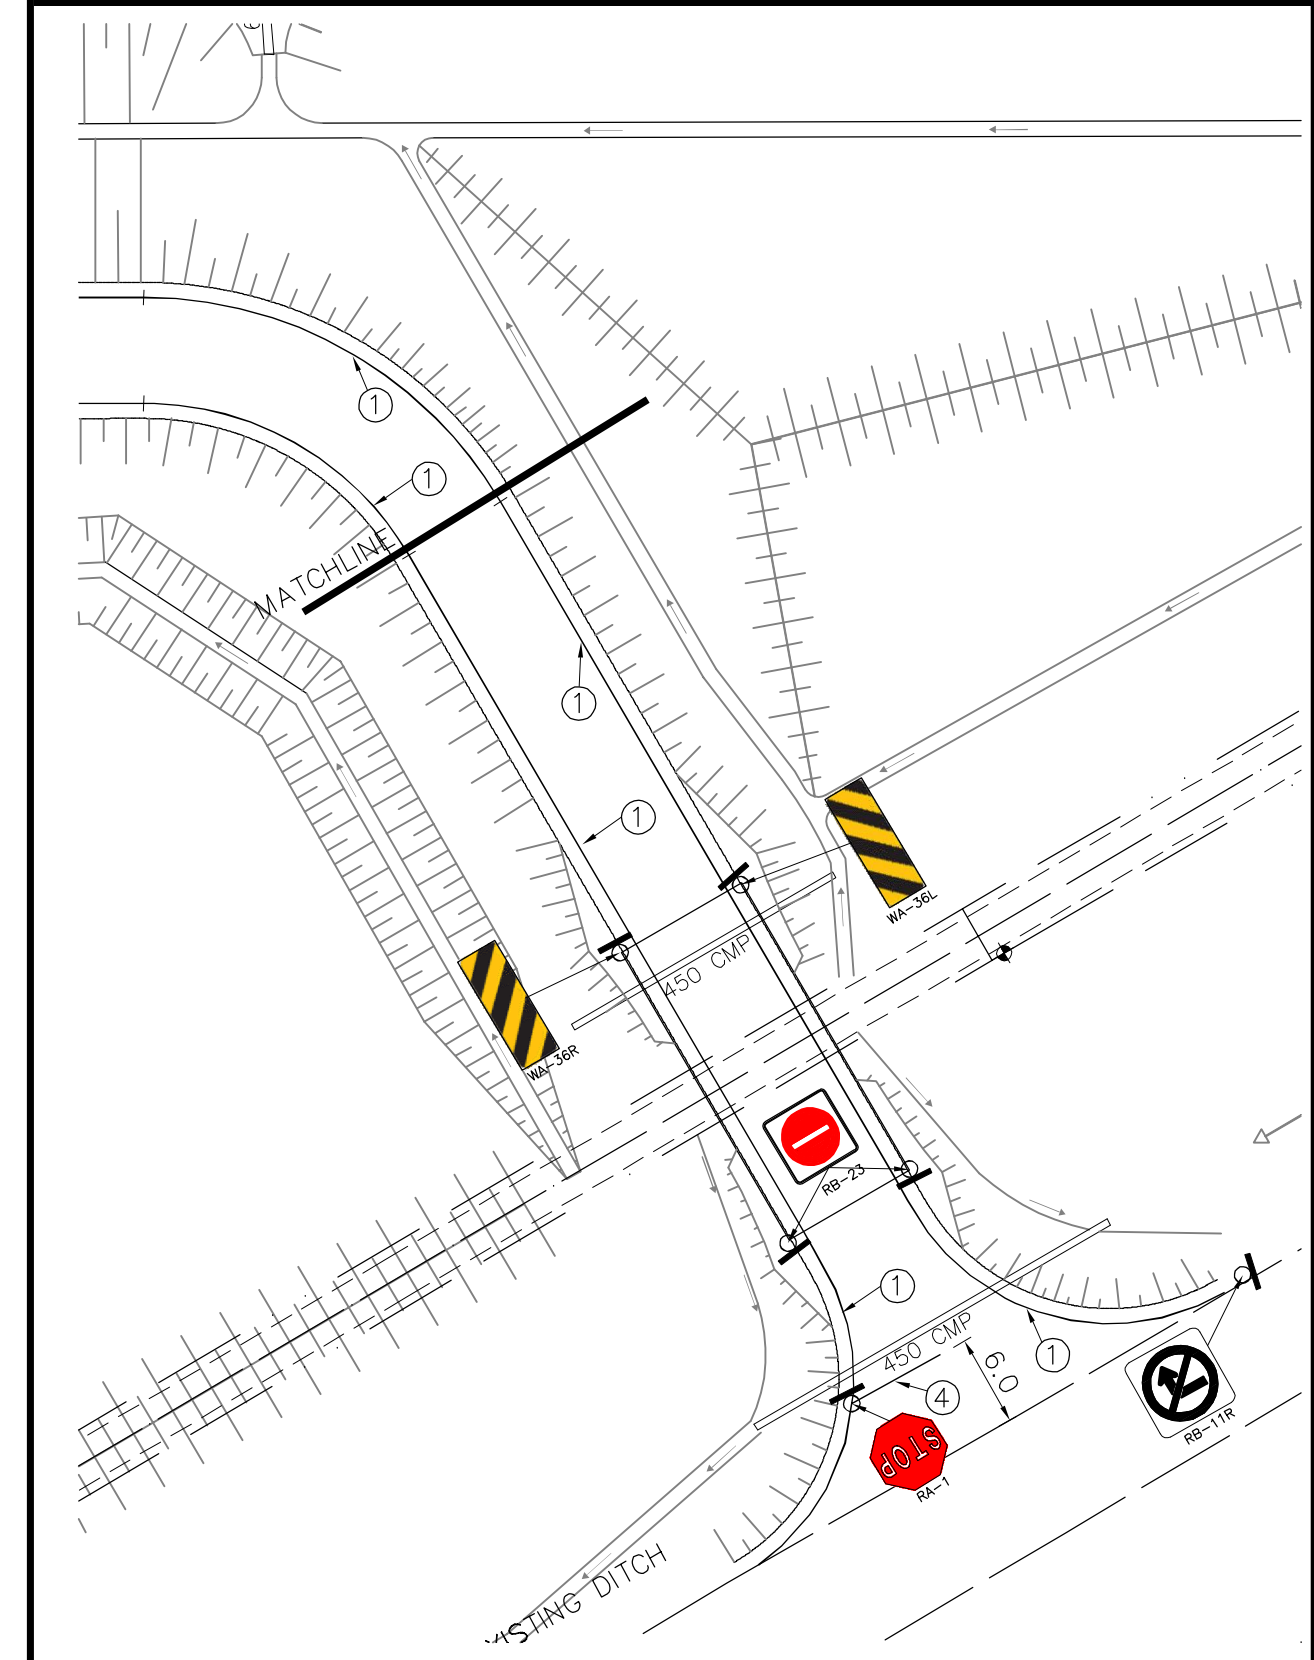

150 mm W.M.	WATERMAIN HYDRANT	150 mm W.M.	HYDRO M.T.S.	Light Standard Anchor
300mm L.D.S.	VALVE	300mm L.D.S.	CONCRETE ASPHALT PROPERTY LINE	POLE CONTOURS
250mm W.W.S.	LAND DRAINAGE SEWER	250mm W.W.S.	SURVEY BAR	RAIL X-ING SIGNAL
	WASTEWATER SEWER MANHOLE		ELEVATION	RAILWAY TRACK
	CATCH BASIN	232.750	TREE ANODE	DITCH
	CURB INLET		CONCRETE SIDEWALK	
	JUNCTIONS		FENCE	
	CULVERT			
	GAS			
EXISTING	LEGEND - PLAN	PROPOSED	EXISTING	LEGEND - PLAN
			PROPOSED	

**APEGM**  
 Certificate of Authorization  
 Earth Tech Canada Inc.  
 No. 730

B.M. ELEV.	
02	ISSUED FOR CONSTRUCTION 08/01/25 PAAP
01	ADDENDUM 4 07/12/14 BC
00	ISSUED FOR TENDER 07/11/09 PAAP
NO.	REVISIONS
	DATE BY

**CH2MHILL**  
 Frederickson Cooper  
 ARCHITECTS

**Earth Tech**  
 A Tyco International U.S. Company

DESIGNED BY BC  
 CHECKED BY JC  
 DRAWN BY BC  
 APPROVED BY AHL

SCALE: 1:500  
 RELEASED FOR CONSTRUCTION BY: R. SOROKOWSKI  
 DATE 2007/03/16  
 DATE 07/11/09

ENGINEER'S SEAL
ORIGINAL SIGNED BY
J.N. CRANG
07/11/09
CONSULTANT DRAWING NO.
WY-C0169

**THE CITY OF WINNIPEG**  
 WATER AND WASTE DEPARTMENT  
 ENGINEERING DIVISION

WATER TREATMENT PLANT  
 CONSTRUCTION OF ROADS  
 AND LANDSCAPING

CIVIL  
 PAVEMENT MARKINGS  
 AND SIGN PLAN

CITY FILE NUMBER  
 SHEET OF  
 CITY DRAWING NUMBER  
 1-0601Y-A-C0169-001-020