



1 TYPICAL SHADE CANOPY LAYOUT PLAN
L2 Scale: 1:50

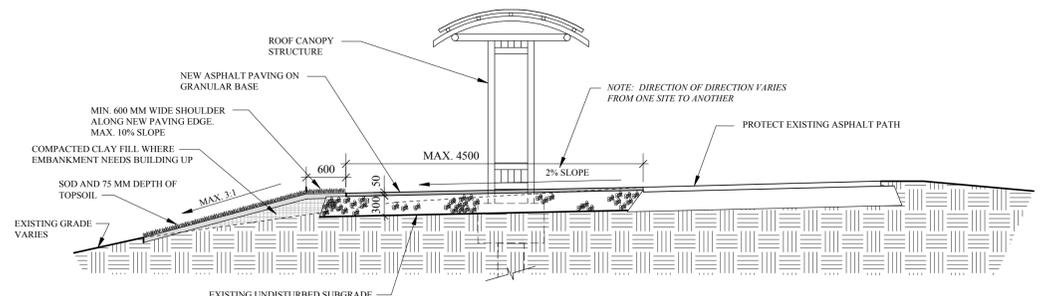


2 TYPICAL CONCEPTUAL GRADING SECTION THROUGH SITTING AREA
L2 Scale: 1:50

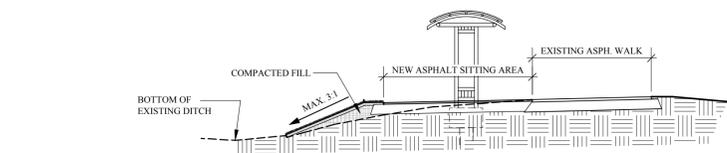


10 SHADE CANOPY 4 LOCATION EMBANKMENT SECTION
L2 Scale: 1:100




11 SHADE CANOPY 5 LOCATION EMBANKMENT SECTION
L2 Scale: 1:100

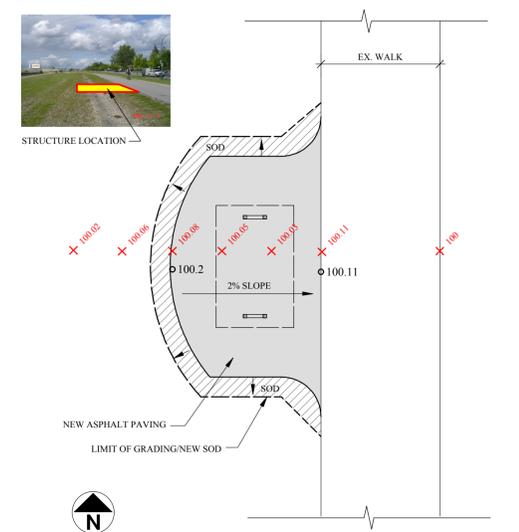


4 SHADE CANOPY LOCATION 1 - NOTTINGHAM AVE.
L2 Scale: 1:100

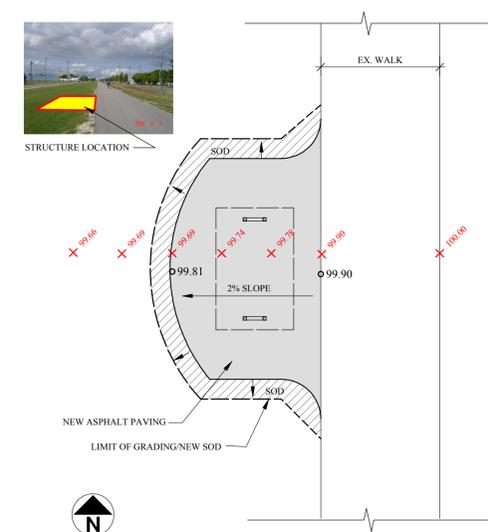


5 SHADE CANOPY LOCATION 2 - E.H. PRICE
L2 Scale: 1:100

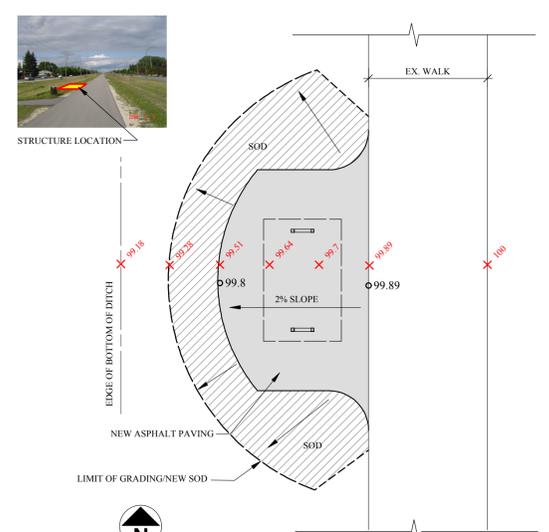


6 SHADE CANOPY LOCATION 3- ANDERSON PARK
L2 Scale: 1:100

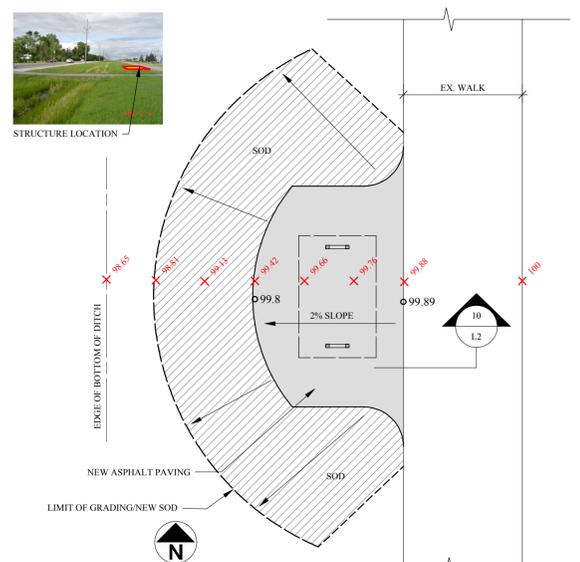


7 SHADE CANOPY LOCATION 4 - CEDARCREST PARK
L2 Scale: 1:100

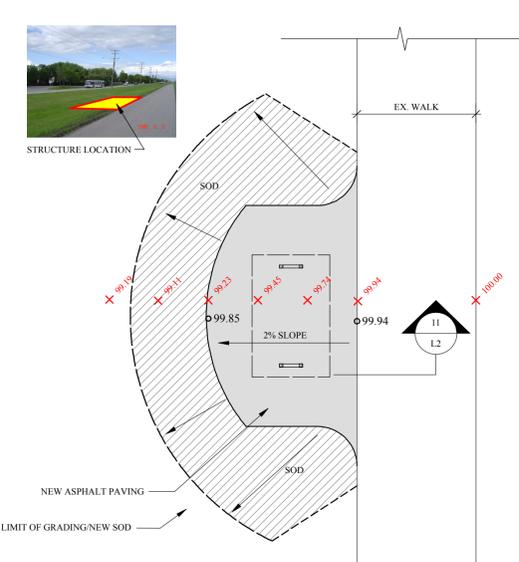

8 SHADE CANOPY LOCATION 5 - DOUGLAS PARK
L2 Scale: 1:100

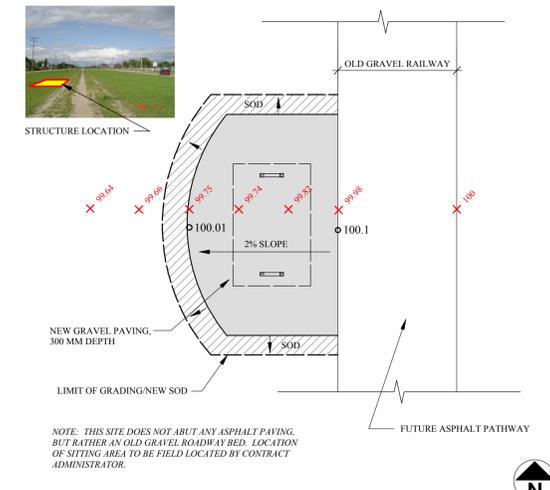

9 SHADE CANOPY LOCATION 6 - GATEWAY REC. CENTRE
L2 Scale: 1:100

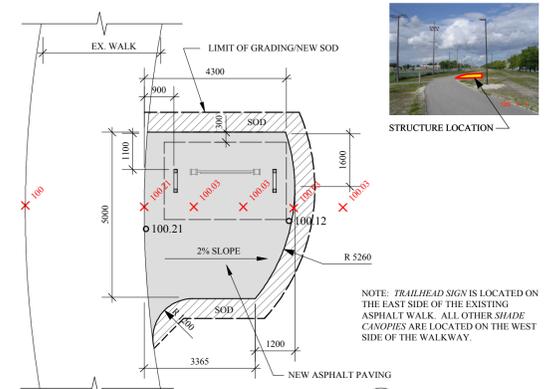

12 NPG TRAILHEAD SIGN - RIVERTON AVENUE
L2 Scale: 1:100

LEGEND:

- + 100.00 INDICATES EXISTING GRADE ELEVATION IN METRES AND HUNDREDTHS OF A METER
- 100.21 INDICATES NEW GRADE ELEVATION IN METRES AND HUNDREDTHS OF A METER
- INDICATES NEW ASPHALT PAVING
- INDICATES NEW SOD RESTORATION

NOTE: ALL ELEVATIONS ARE BASED ON LOCAL BENCH MARKS BY EACH NEW PLAZA AREA - TOP OF EXISTING ASPHALT WALK - ELEV. 100.00 METRES

NO.	REVISIONS	BY	DATE

KEN RECH LANDSCAPE ARCHITECTS INC.
1480 Wellington Crescent Winnipeg, Manitoba
Fax 489-6852 R3N 0B3 Tel(204) 489-6616

PROJECT TITLE
CITY OF WINNIPEG
TRAILHEAD SIGN STRUCTURES

VARIOUS PARK SITE LOCATIONS

DRAWING TITLE
STRUCTURE
LOCATION MAP
NORTH EAST PIONEER
GREENWAY

DRAWN BY	SCALE	NTS	SHEET NO.
KEN RECH			
PRINT DATE	DATE		
Aug. 21, 2009	Aug. 21, 2009		
FILE NO.	REVISION		
09-08	0		

L2