


NOTES:

1. BACKFILL UNDER PAVEMENT, IN SIDEWALKS, & WITHIN 1.0 m OF PAVEMENT TO BE CLASS 3.
2. CONFIRM LIMITS OF REPAIR IN PRESENCE OF THE CONTRACT ADMINISTRATOR BY CCTV.

FITZGERALD CRESCENT (S LEG)

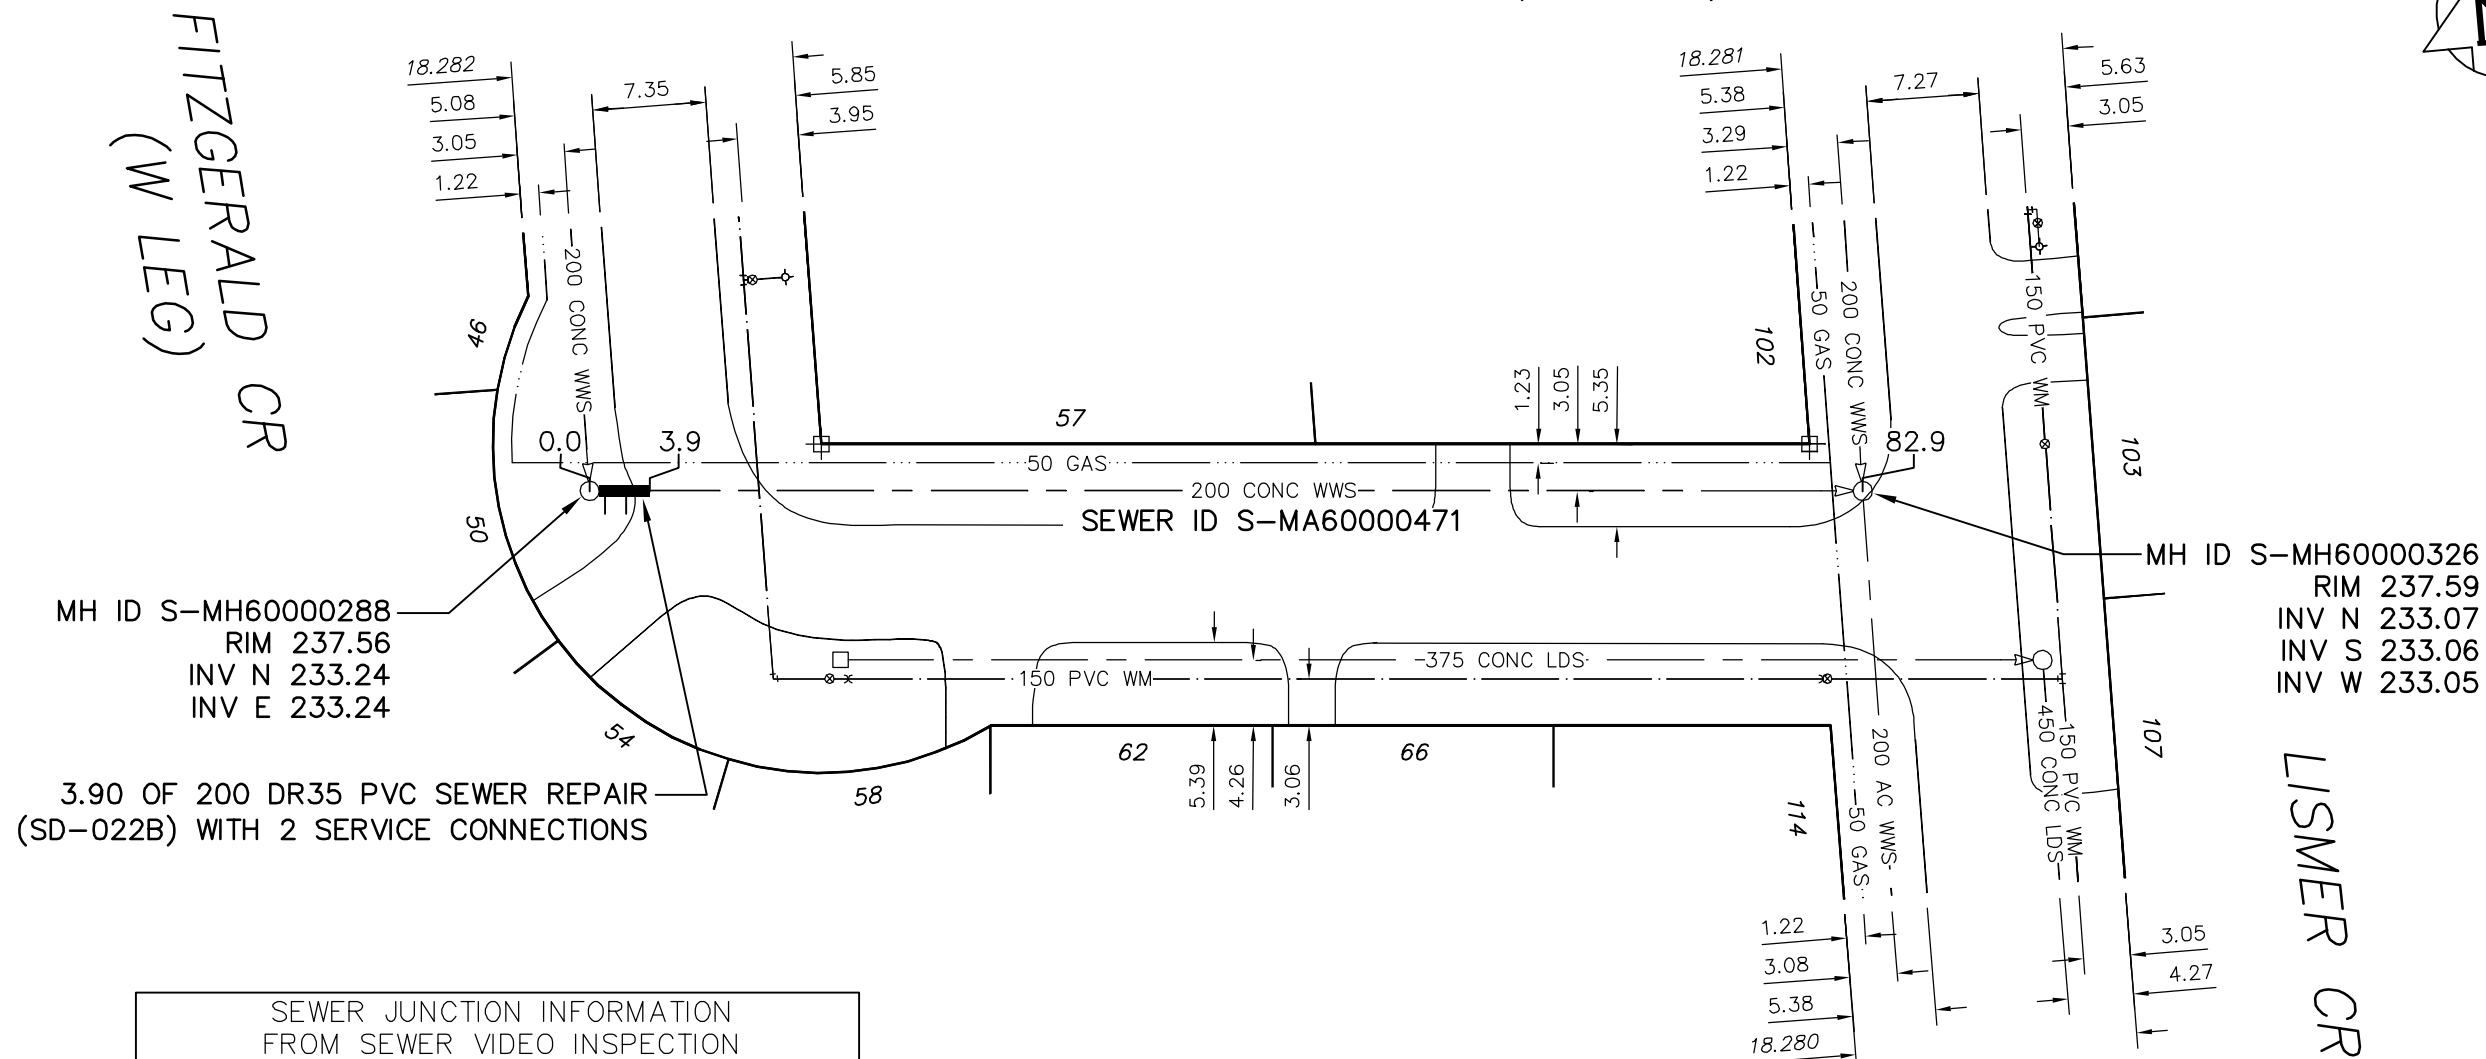

MH ID S-MH60000288
RIM 237.56
INV N 233.24
INV E 233.24

MH ID S-MH60000326
RIM 237.59
INV N 233.07
INV S 233.06
INV W 233.05

3.90 OF 200 DR35 PVC SEWER REPAIR
(SD-022B) WITH 2 SERVICE CONNECTIONS

SEWER JUNCTION INFORMATION FROM SEWER VIDEO INSPECTION SEWER ID S-MA60000471				
DISTANCE FROM MH ID S-MH60000288				
1.0	E	150ø	SOUTH	CX

SEWER JUNCTION INFORMATION FROM SEWER VIDEO INSPECTION SEWER ID S-MA60000471				
DISTANCE FROM MH ID S-MH60000326				
80.3	W	150ø	SOUTH	JN

ENGINEER'S SEAL

ORIGINAL
SIGNED BY
S.R.J.
COURNOYER
09/09/16

BID OPPORTUNITY: 669-2009
FILENAME : 9005.dwg
PLOT DATE : 2009 09 17

LEGEND:

52.0 | MEASUREMENT TO REPAIR FROM REFERENCE MH SHOWN THUS... 0.0

METRIC

WHOLE NUMBERS INDICATE MILLIMETRES
DECIMALIZED NUMBERS INDICATE METRES

B.M. ELEV.	FIELD BOOK #	CITY OF WINNIPEG WATER AND WASTE ENGINEERING DIVISION		THE CITY OF WINNIPEG WATER AND WASTE DEPARTMENT	
POSTED TO LBIS		DESIGNED BY: AMC	CHECKED BY: SC	2009 SEWER REPAIRS CONTRACT 45	
		DRAWN BY: C.J.H.	APPROVED BY: K.Z.	SHEET 8 OF 23	
		HOR. SCALE 1:500 VERTICAL	RELEASED FOR CONSTRUCTION	CITY DRAWING NUMBER	
NO.	REVISIONS	DATE	BY	FITZGERALD CRESCENT (S LEG) MH AT FITZGERALD CRESCENT (W LEG) TO MH AT LISMER CRESCENT	
		DATE	2009 09 17	9005	