



NOTES:

1. BACKFILL UNDER PAVEMENT, IN SIDEWALKS, & WITHIN 1.0 m OF PAVEMENT TO BE CLASS 3.
2. CONFIRM LIMITS OF REPAIR IN PRESENCE OF THE CONTRACT ADMINISTRATOR BY CCTV.

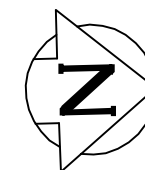

HANEY STREET

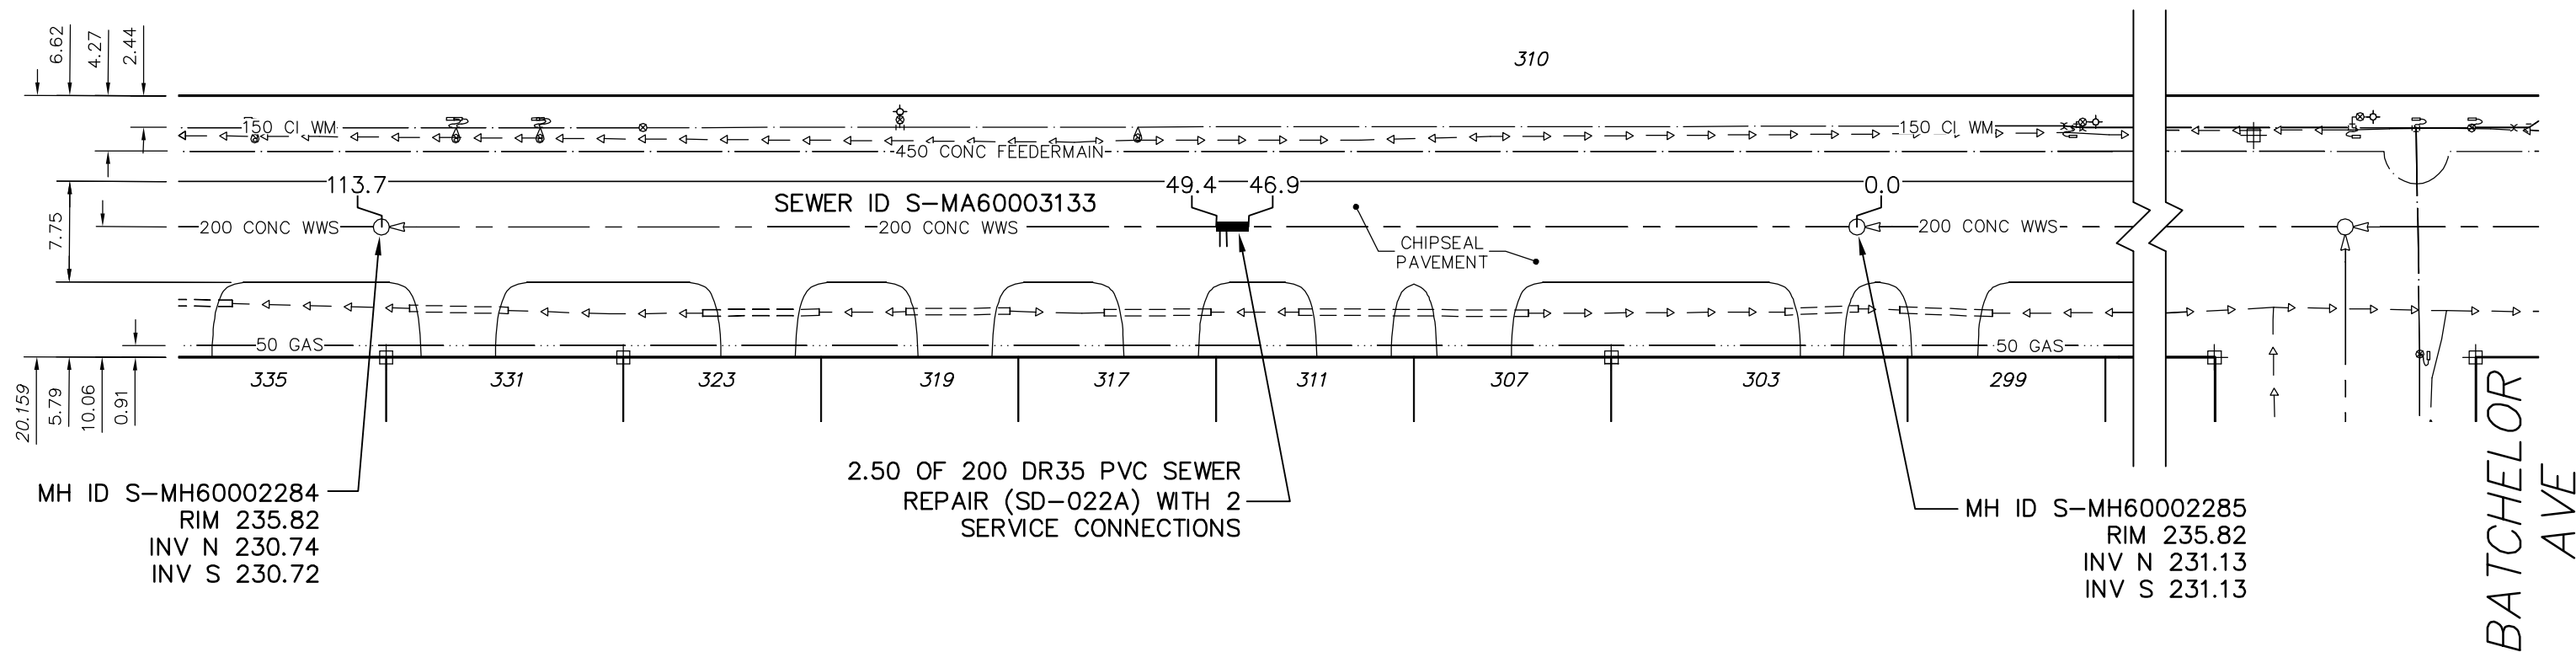

2.50 OF 200 DR35 PVC SEWER REPAIR (SD-022A) WITH 2 SERVICE CONNECTIONS

SEWER JUNCTION INFORMATION FROM SEWER VIDEO INSPECTION SEWER ID S-MA60003133				
DISTANCE FROM MH ID S-MH60002285				
48.6	S	150ø	EAST	CNI
49.1	S	150ø	EAST	CNI

ENGINEER'S SEAL

ORIGINAL
SIGNED BY
S.R.J.
COURNOYER
09/09/16

BID OPPORTUNITY: 669-2009
FILENAME : 9006.dwg
PLOT DATE : 2009 09 17

LEGEND:

52.0 | MEASUREMENT TO REPAIR FROM REFERENCE MH SHOWN THUS...

METRIC

WHOLE NUMBERS INDICATE MILLIMETRES
DECIMALIZED NUMBERS INDICATE METRES

B.M. ELEV.	FIELD BOOK #:	CITY OF WINNIPEG WATER AND WASTE ENGINEERING DIVISION		THE CITY OF WINNIPEG WATER AND WASTE DEPARTMENT	
POSTED TO LBIS		DESIGNED BY: AMC	CHECKED BY: SC	2009 SEWER REPAIRS CONTRACT 45	
		DRAWN BY: CJH	APPROVED BY: KZ	SHEET 9 OF 23	
		HOR. SCALE 1:500	RELEASED FOR CONSTRUCTION	CITY DRAWING NUMBER	
		VERTICAL		9006	
NO.	REVISIONS	DATE	BY	DATE 2009 09 17	
				DATE	
				1ST MH S OF BATCHELOR AVENUE TO 2ND MH S OF BATCHELOR AVENUE	