


**NOTES:**

1. BACKFILL UNDER PAVEMENT, IN SIDEWALKS, & WITHIN 1.0 m OF PAVEMENT TO BE CLASS 3.
2. CONFIRM LIMITS OF REPAIR IN PRESENCE OF THE CONTRACT ADMINISTRATOR BY CCTV.

HARSTONE ROAD

RANNOCK AVE

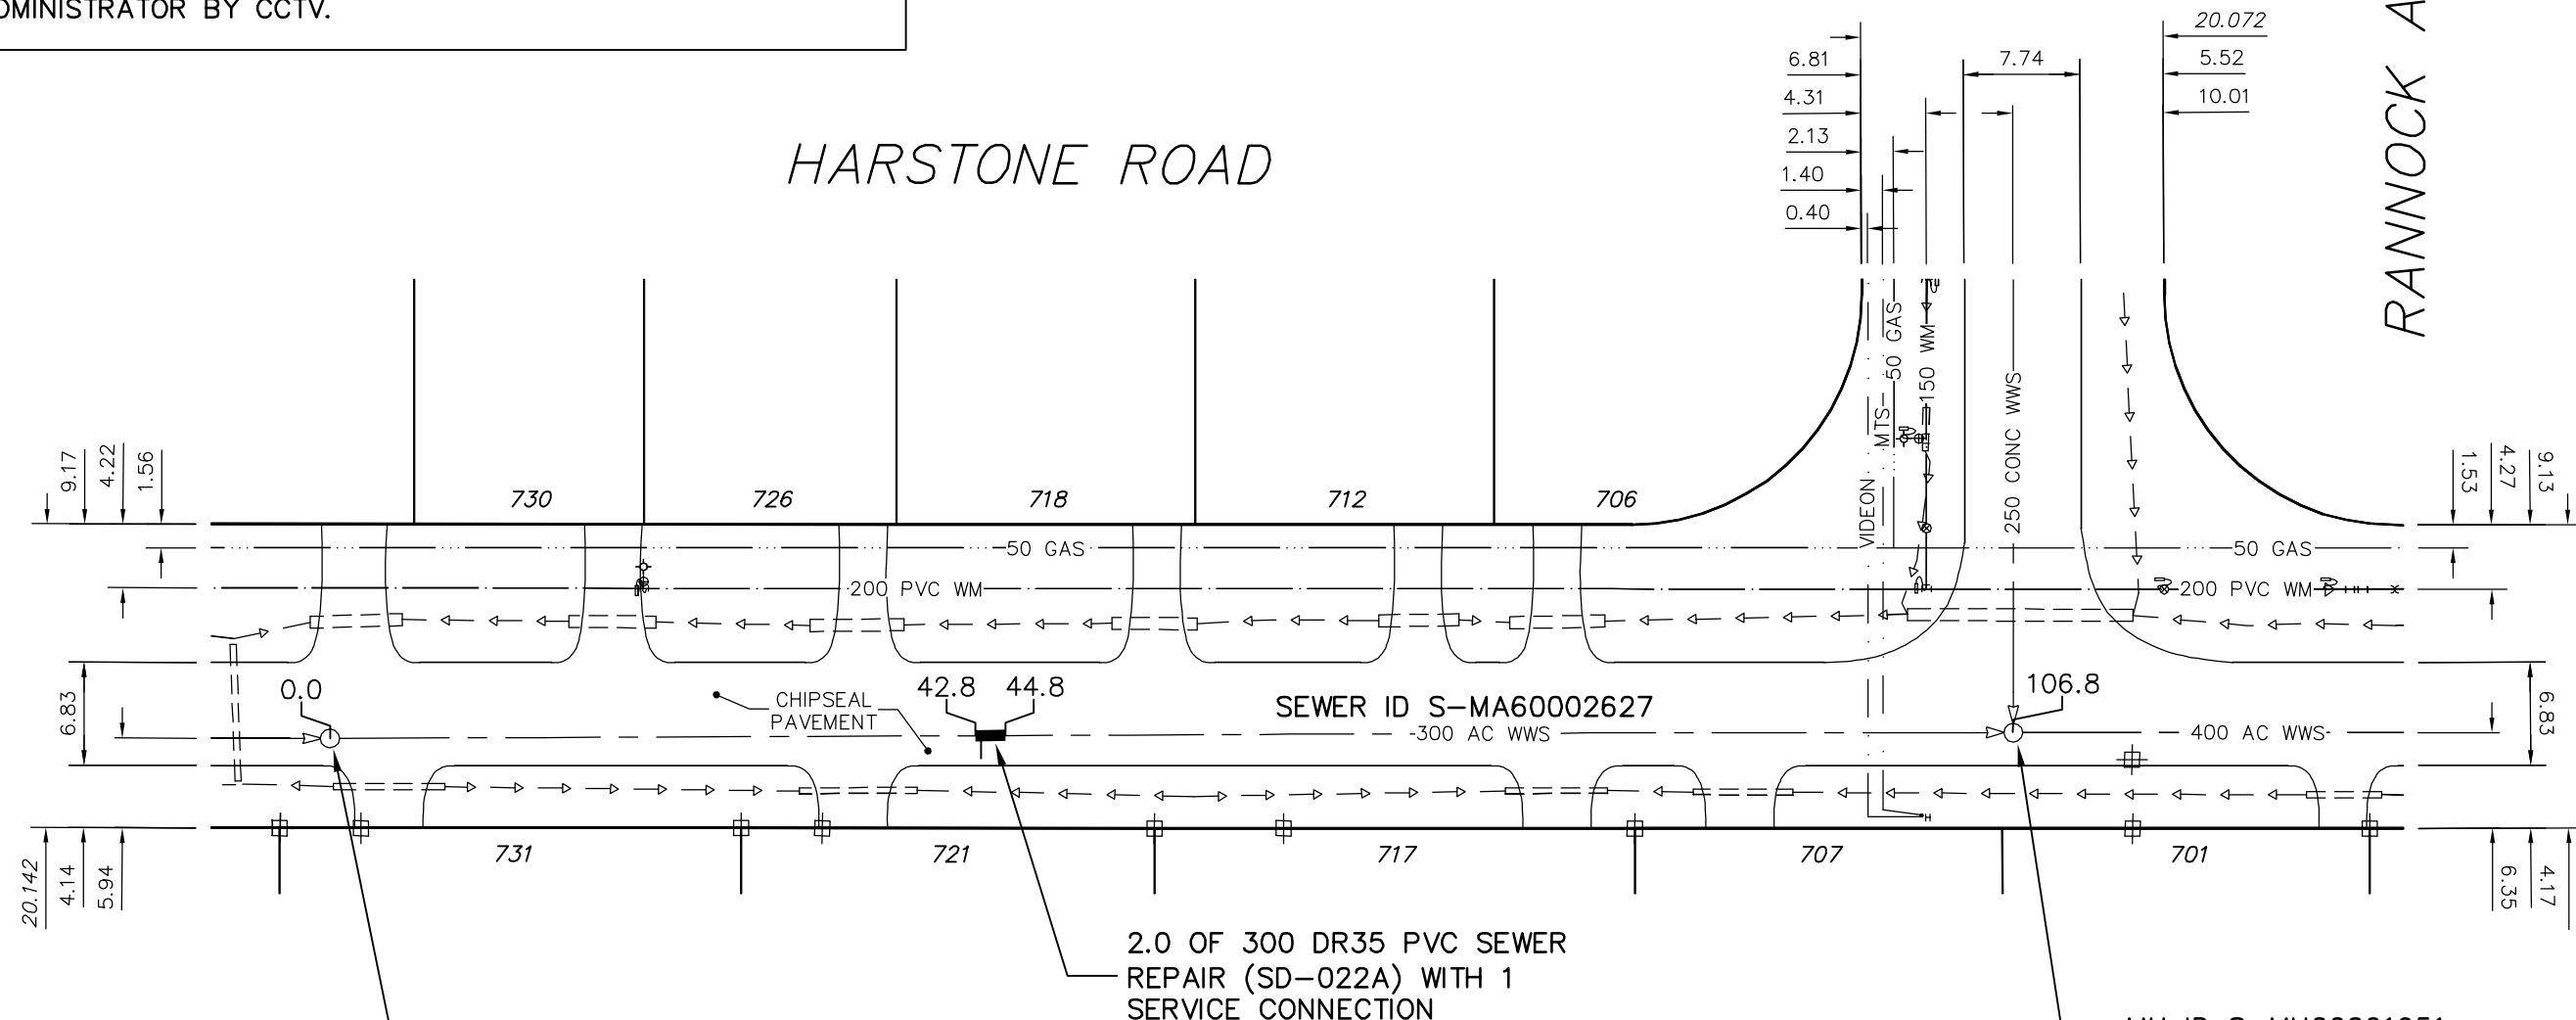

MH ID S-MH60001958  
RIM 235.85  
INV N 229.35  
INV S 229.35

MH ID S-MH60001951  
RIM 235.73  
INV N 229.27  
INV S 229.33  
INV W 229.35

2.0 OF 300 DR35 PVC SEWER  
REPAIR (SD-022A) WITH 1  
SERVICE CONNECTION

SEWER JUNCTION INFORMATION FROM SEWER VIDEO INSPECTION SEWER ID S-MA60002627			
DISTANCE FROM MH ID S-MH60001958			
43.2	N	100ø	EAST CXI

ENGINEER'S SEAL

ORIGINAL  
SIGNED BY  
S.R.J.  
COURNOYER  
09/09/16

---

BID OPPORTUNITY: 669-2009  
FILENAME : 9007.dwg  
PLOT DATE : 2009 09 17

**LEGEND:**  
52.0 | MEASUREMENT TO REPAIR FROM REFERENCE MH SHOWN THUS...

**METRIC**  
WHOLE NUMBERS INDICATE MILLIMETRES  
DECIMALIZED NUMBERS INDICATE METRES

B.M. ELEV.	FIELD BOOK #:	<b>CITY OF WINNIPEG WATER AND WASTE ENGINEERING DIVISION</b>		<b>THE CITY OF WINNIPEG WATER AND WASTE DEPARTMENT</b>	
POSTED TO LBIS		DESIGNED BY: AMC	CHECKED BY: SC	2009 SEWER REPAIRS CONTRACT 45	
		DRAWN BY: C.J.H.	APPROVED BY: K.Z.	HARSTONE ROAD	
		HOR. SCALE: 1:500	RELEASED FOR CONSTRUCTION	1ST MH S OF RANNOCK AVENUE TO MH AT RANNOCK AVENUE	
		VERTICAL		SHEET 10 OF 23	
NO.	REVISIONS	DATE	BY	CITY DRAWING NUMBER	
		DATE	2009 09 17	9007	