


## TYPICAL RECONSTRUCTION CROSS-SECTION

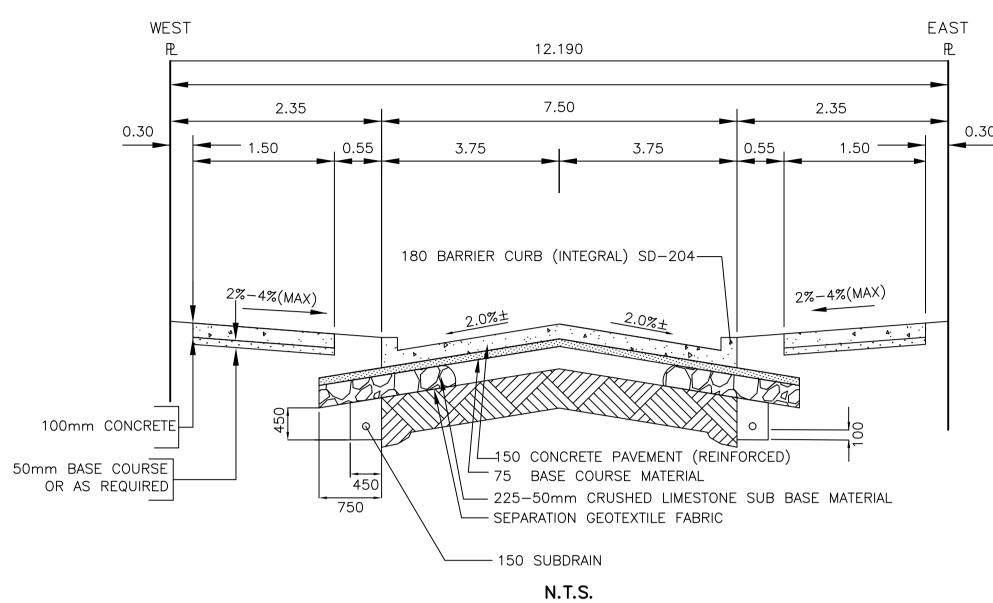



## CONSTRUCTION NOTES

CURB REPLACEMENT AS DIRECTED
BY THE CONTRACT ADMINISTRATOR

TENDERED QUANTITIES

- 2) ALL STREET RADIUS CURB UNDER 15M RADIUS SHALL BE REPLACED AS MODIFIED OR AS DIRECTED BY THE CONTRACT ADMINSTRATOR 3) PAVEMENT REPAIRS SHOWN ARE ONLY A REPRESENTATIVE SAMPLE OF THE
- 4) ASPHALT TIE-INS ON APPROACHES TO BE DETERMINED IN THE FIELD BY THE CONTRACT
- 5) ALL BULLNOSES TO HAVE SLOPED FACE.

## WARNING

IF POWER EQUIPMENT OR EXPLOSIVES ARE TO BE USED FOR EXCAVATION ON THIS PROJECT THE CONTRACTOR MUST: 1)OBTAIN CLEARANCE FROM THE GAS UTILITY PRIOR TO EXCAVATION.

2)TAKE PRECAUTION TO AVOID DAMAGE TO GAS UTILITY INSTALLATIONS.

SEE PROVINCIAL REGULATION 210/72 FOR DETAILS

METRIC WHOLE NUMBERS INDICATE MILLIMETRES DECIMALIZED NUMBERS INDICATE METRES

## THE CITY OF MININIPEC

BID OPPORTUNITY NO. 67-2009

EET	3	OF	3
	-	3	

<b>⊹</b> ⊗	HYDRANT VALVE	• — —	LDS/WWS WATERMAIN		NORTH GUTTER CENTER LINE		LOCATION APPROVED UNDERGROUND STRUCTURES	B.M. GBM 27-029 ELEV. 231.153		ENGINEERIN		ENGINEER'S SEAL	THE CITY OF WINI	VIPEG
<u> </u>	CURB STOP ASPHALT	•, ————————————————————————————————————	GAS TRAFFIC SIGNALS		SOUTH GUTTER NORTH PROPERTY		_			TECHNOLOGY SE 106 - 1155 PA		WINCE OF MAN	Winnipeg PUBLIC WORKS DEPART	
0-0	0.L.S.	••	CONCRETE	····	SOUTH PROPERTY							──	1 6	OITY DRAWING NUMBER
0	MANHOLE CATCH BASIN	231.000	CURB RENEWAL  ELEVATIONS	31.000			NOTE: LOCATION OF UNDERGROUND STRUCTURES AS			DESIGNED R.D.	CHECKED A.P./B.K.	(	HARBISON AVENUE WEST	CITY DRAWING NUMBER SE-09-03
Δ	CURB INLET	A ———	PROPERTY LINE				SHOWN ARE BASED ON THE BEST INFORMATION AVAILABLE. BUT NO GUARANTEE IS GIVEN			DRAWN R.D./R.M.	APPROVED M.H.	8506	FROM BRAZIER STREET TO ROCH STREET	SHEET 3 OF 3
<b>\$</b>	HYDRO POLE	<del>+</del>	SURVEY BAR	-			THAT ALL EXISTING UTILITIES ARE SHOWN OR THAT THE GIVEN LOCATIONS ARE EXACT.					POFESSIONA		
$\bigcirc\rightarrow$	TRAFFIC SIGNAL POLE		GEODETIC BENCH MARK				CONFIRMATION OF EXISTENCE AND EXACT			HOR. SCALE: 1 : 250		**************************************	RECONSTRUCTION AND ASSOCIATED WORKS	7
	CONSTRUCTION JOINT		RAMP CURB				LOCATION OF ALL SERVICES MUST BE OBTAINED FROM THE INDIVIDUAL UTILITIES			VERTICAL: 1 : 10		ORIGINAL SIGNED BY	FROM STA. 3+50 TO STA. 4+05	
EXISTING	LEGEND — PLAN	PROPOSED EXISTING	LEGEND — PLAN	PROPOSED EXISTING	LEGEND — PROFILE	PROPOSED	BEFORE PROCEEDING WITH CONSTRUCTION.	NO. REVISIONS	DATE BY	DATE 2009/03/04		M.N. HARMS APRIL 1/09		