




NOTE:
 Conduit to be placed 0 600 mm below the finished grade of the sidewalk.
 The ends of the conduit shall be capped and the pipe ends extending beyond the sidewalk carefully bent so that each end extends up to finished grade.
 Field bends must be made without collapsing the conduit wall or reducing the internal diameter of the conduit at the bend.

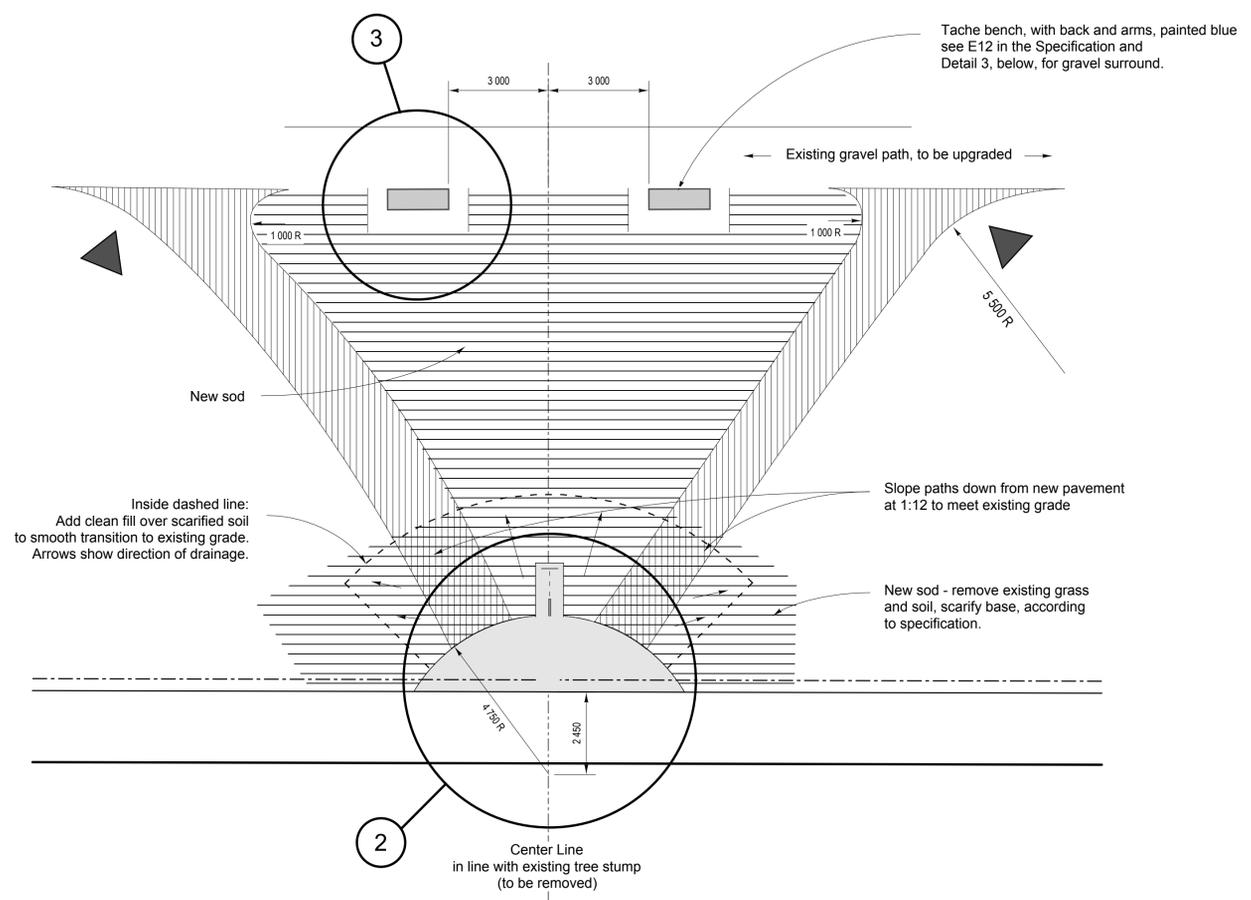


1 plan detail - New Entry
 1: 100

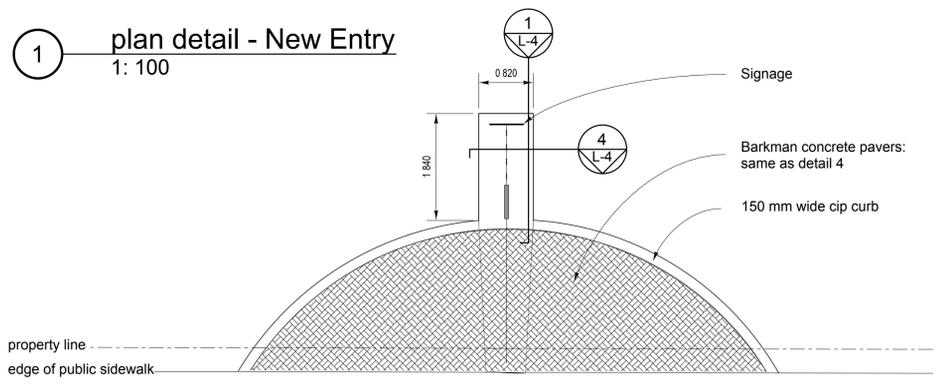

2 plan detail
 1: 50

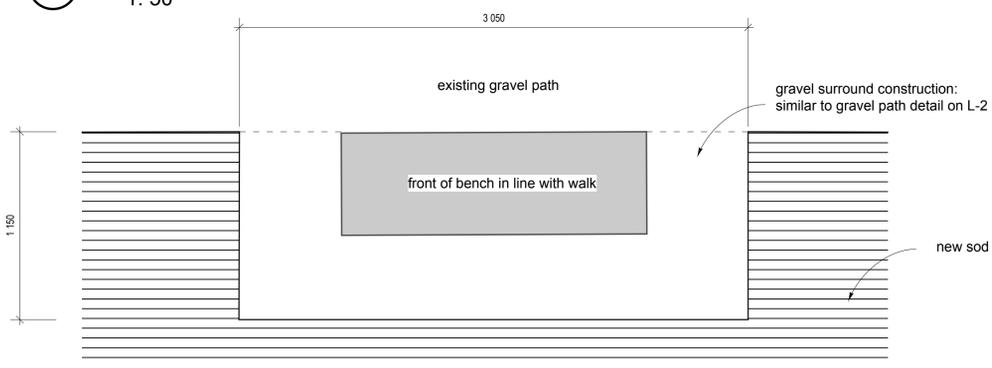

3 plan detail - gravel surround & bench
 1:20

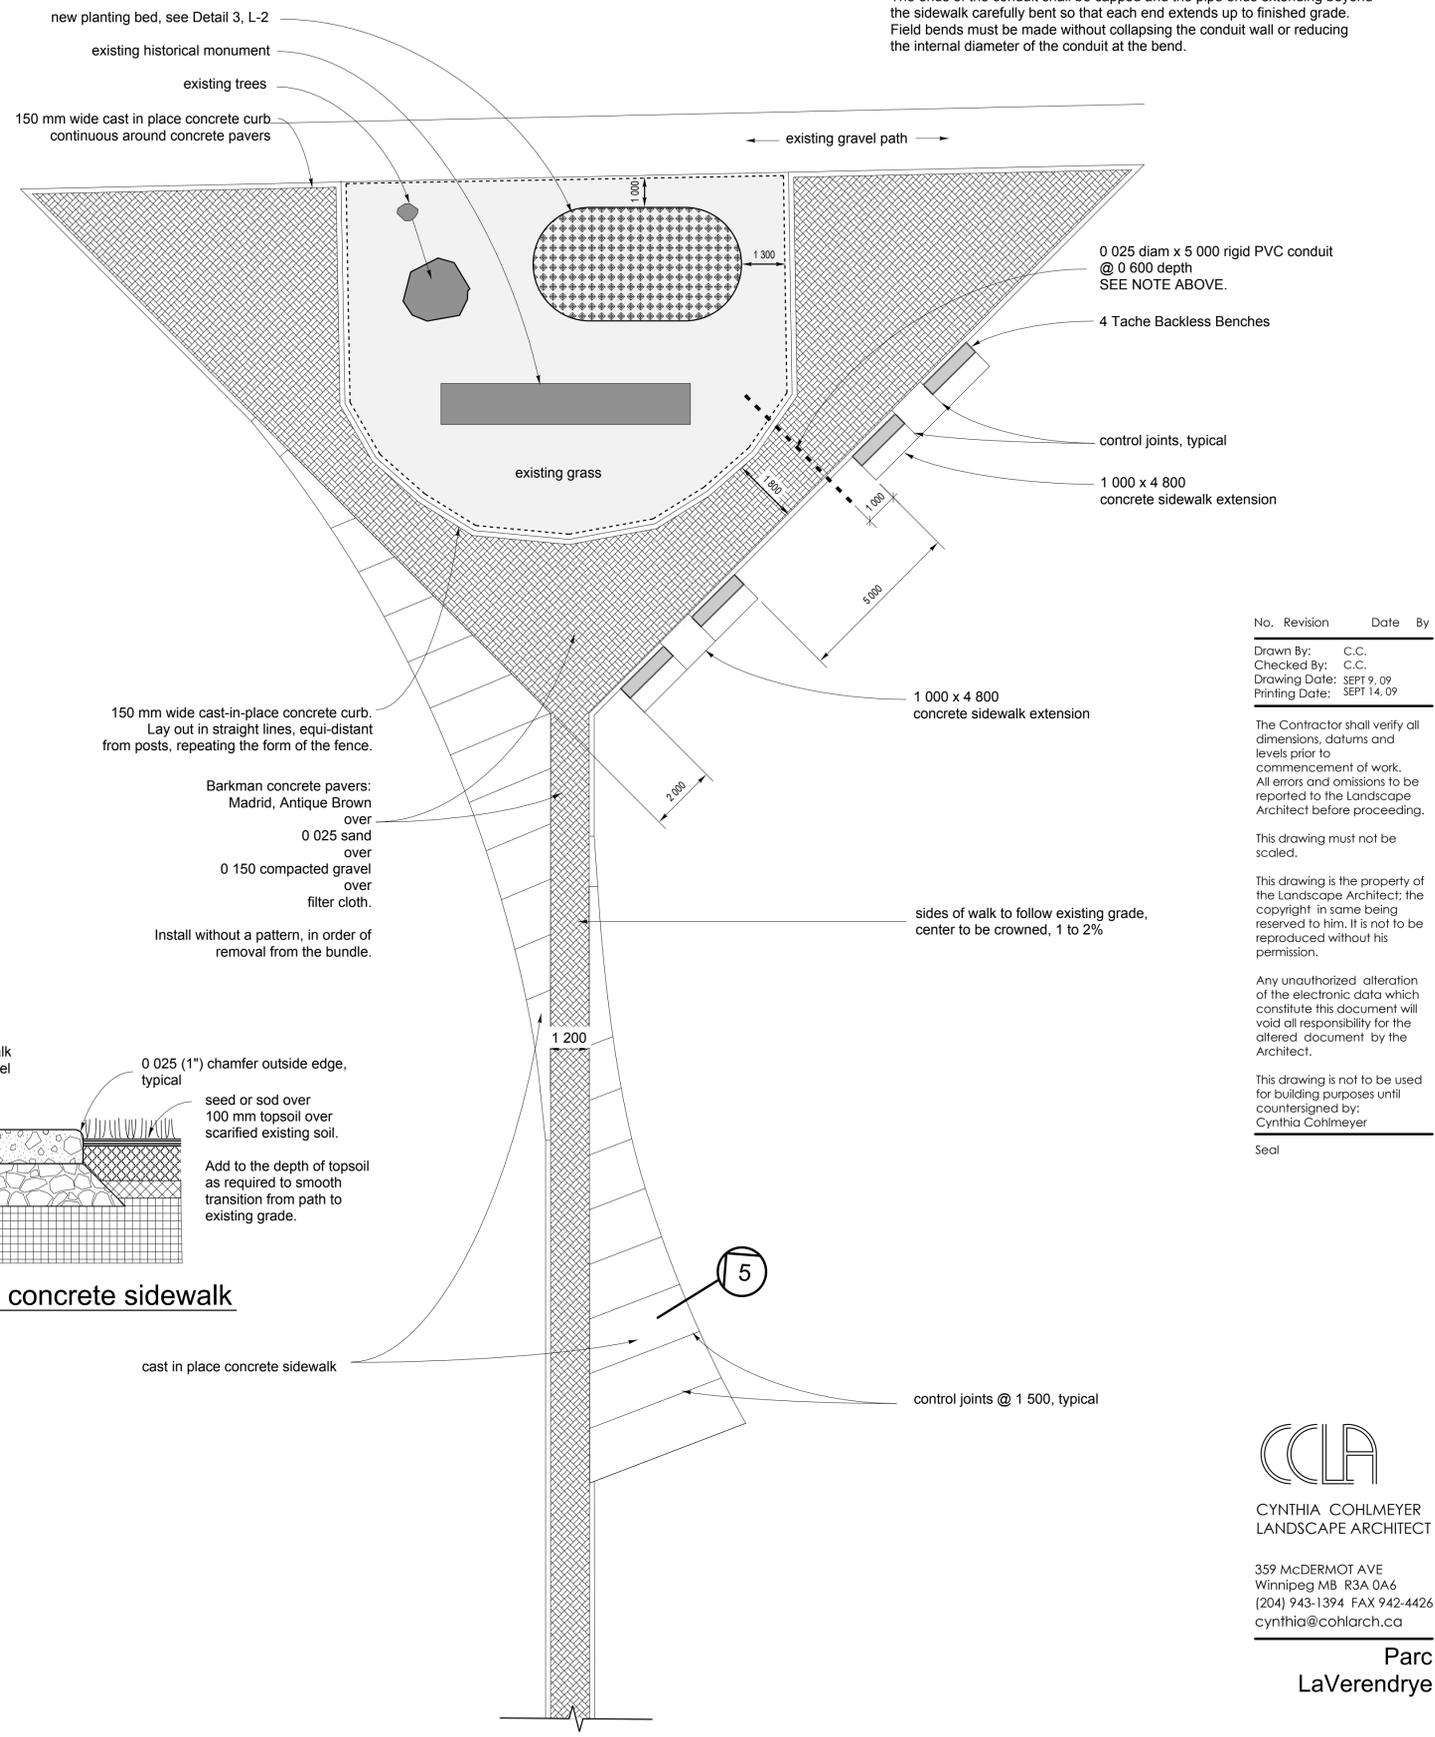

4 plan detail - Central Sidewalk
 1: 100

5 section detail - concrete sidewalk
 1: 10

No.	Revision	Date	By
Drawn By:	C.C.		
Checked By:	C.C.		
Drawing Date:	SEPT 9, 09		
Printing Date:	SEPT 14, 09		

The Contractor shall verify all dimensions, datums and levels prior to commencement of work. All errors and omissions to be reported to the Landscape Architect before proceeding.
 This drawing must not be scaled.
 This drawing is the property of the Landscape Architect; the copyright in same being reserved to him. It is not to be reproduced without his permission.
 Any unauthorized alteration of the electronic data which constitute this document will void all responsibility for the altered document by the Architect.

This drawing is not to be used for building purposes until countersigned by:
 Cynthia Coilmeyer
 Seal

CCLA
 CYNTHIA COHLMAYER
 LANDSCAPE ARCHITECT
 359 McDERMOT AVE
 Winnipeg MB R3A 0A6
 (204) 943-1394 FAX 942-4426
 cynthia@cohlarch.ca

Parc LaVerendrye
 426 Tache Ave, Winnipeg MB
 Sheet Title Project No. 0912
 Sidewalk Details Sheet No. L-3