
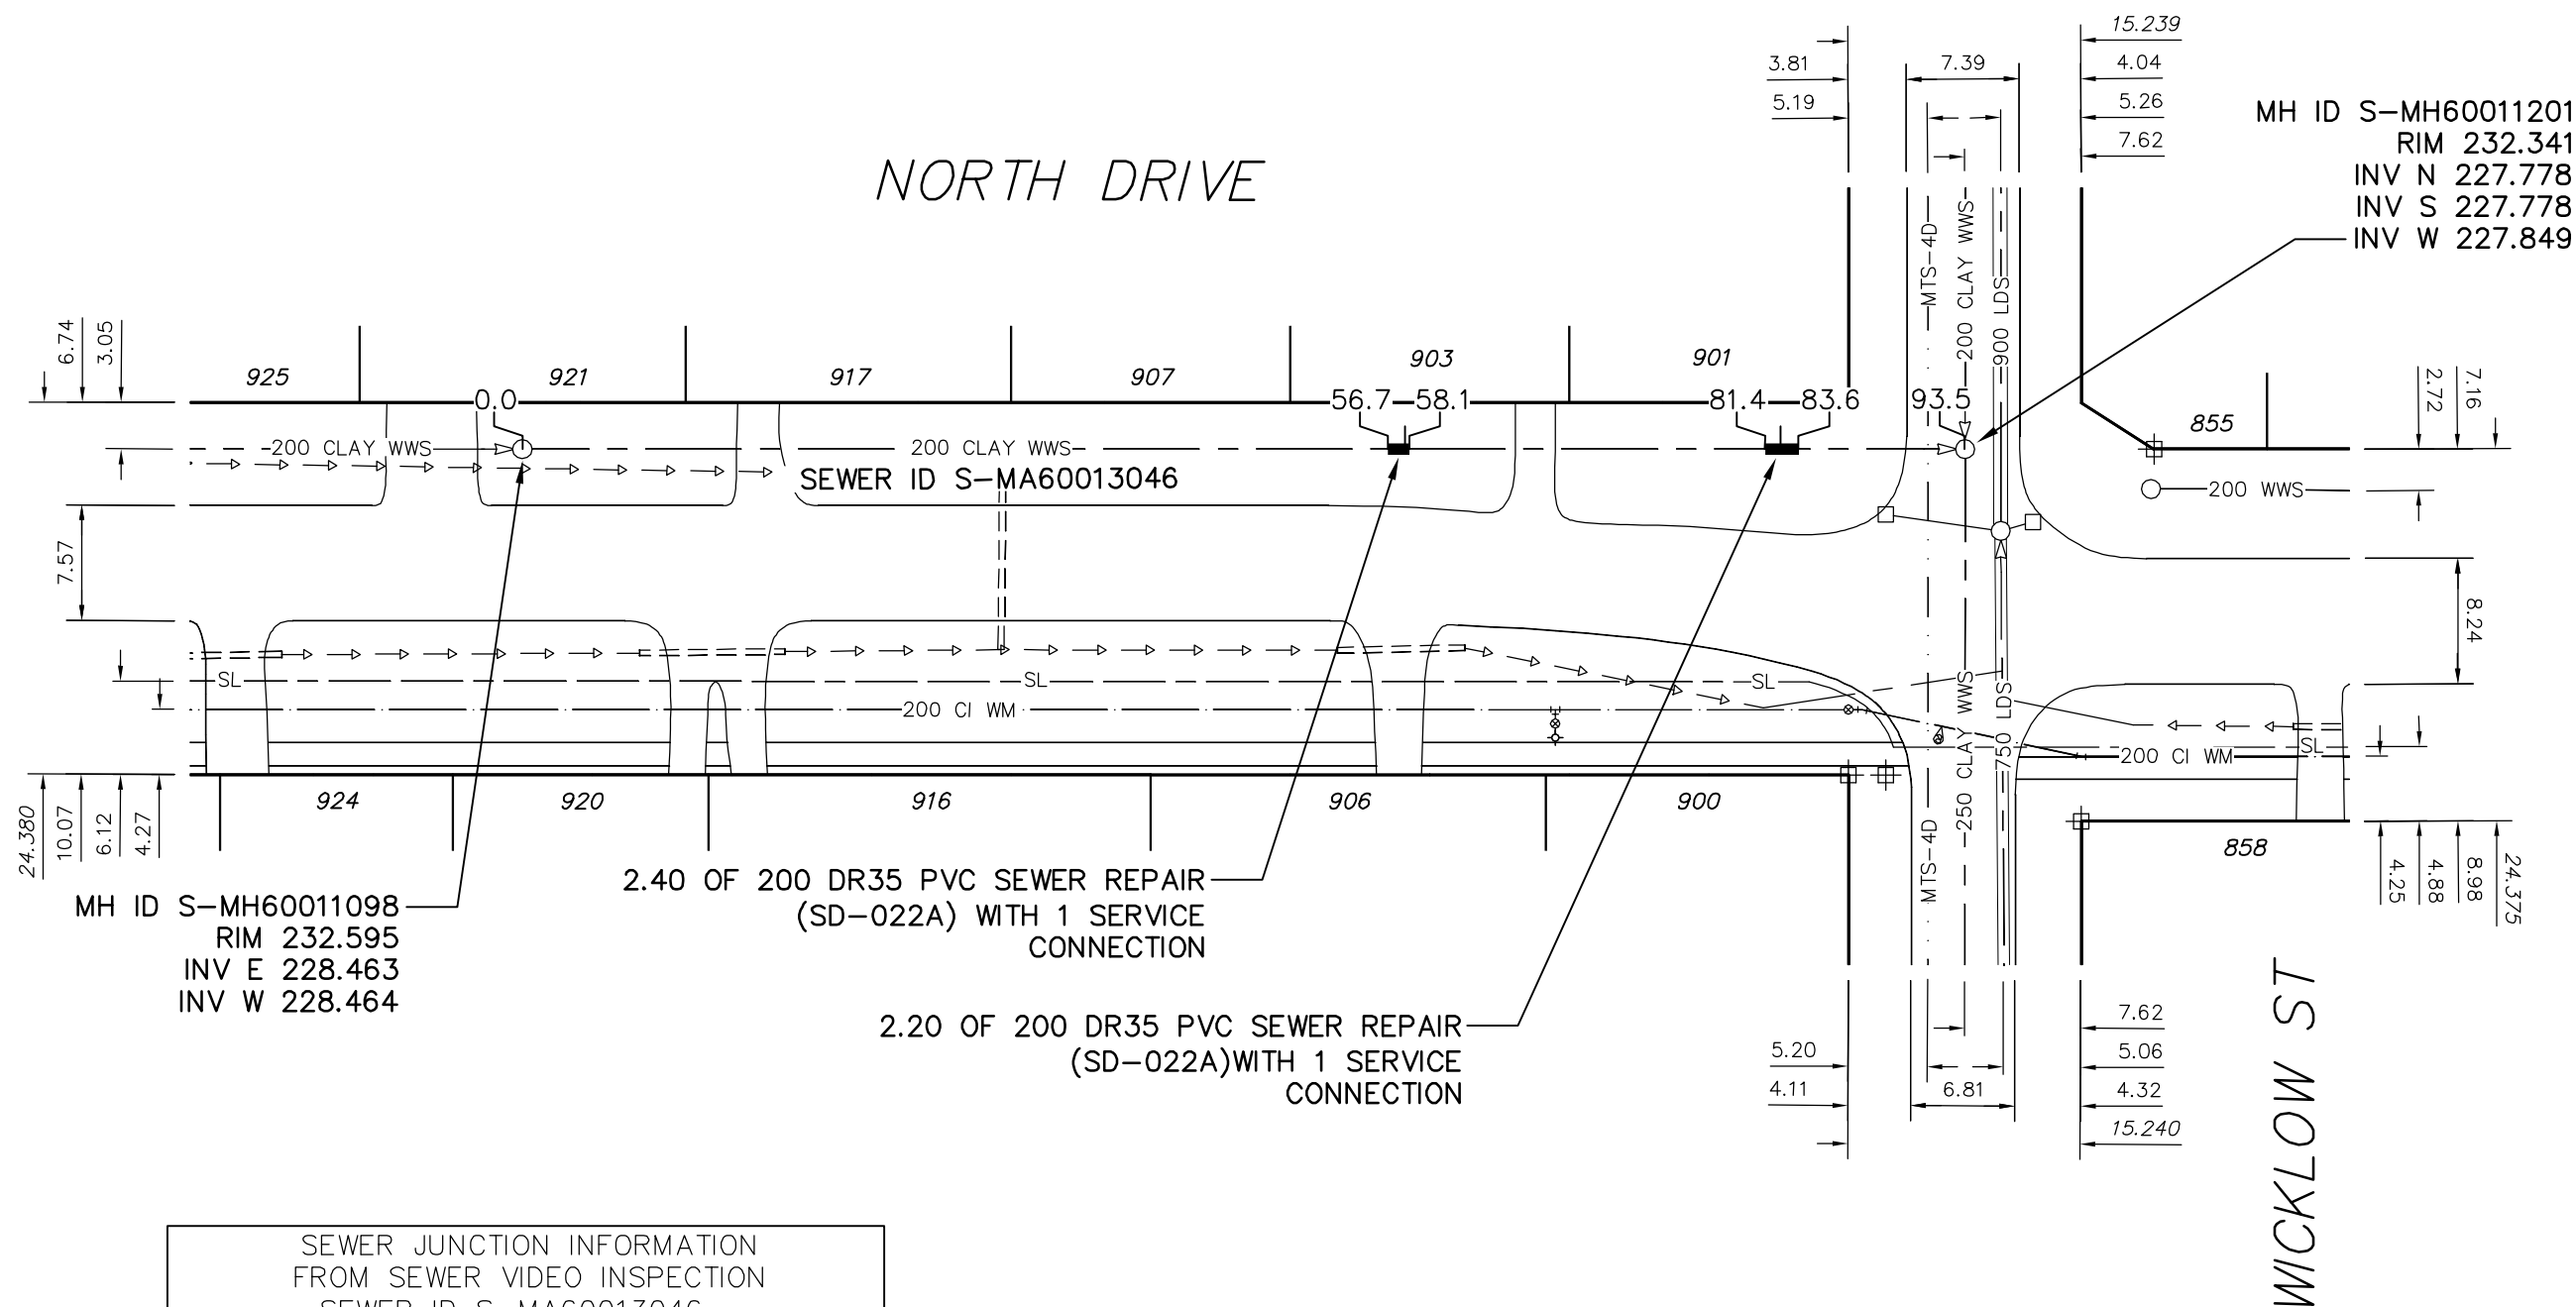


NOTES:

1. BACKFILL UNDER PAVEMENT, IN SIDEWALKS, & WITHIN 1.0 m OF PAVEMENT TO BE CLASS 3.
2. CONFIRM LIMITS OF REPAIR IN PRESENCE OF THE CONTRACT ADMINISTRATOR BY CCTV.

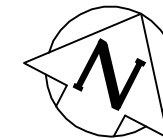

SEWER JUNCTION INFORMATION FROM SEWER VIDEO INSPECTION SEWER ID S-MA60013046				
DISTANCE FROM MH ID S-MH60011098				
57.8	E	150ø	NORTH	CXI
82.4	E	150ø	NORTH	JX

ENGINEER'S SEAL

ORIGINAL SIGNED BY S.R.J. COURNOYER 09/10/22

BID OPPORTUNITY: 703-2009
FILENAME : 9070.dwg
PLOT DATE : 2009 10 26

LEGEND:

52.0 | MEASUREMENT TO REPAIR FROM REFERENCE MH SHOWN THUS... 0.0

METRIC
WHOLE NUMBERS INDICATE MILLIMETRES
DECIMALIZED NUMBERS INDICATE METRES

B.M. ELEV.	FIELD BOOK #:	CITY OF WINNIPEG WATER AND WASTE ENGINEERING DIVISION		THE CITY OF WINNIPEG WATER AND WASTE DEPARTMENT	
POSTED TO LIS		DESIGNED BY: AMC	CHECKED BY: SC	2009 SEWER RENEWALS AND REPAIRS CONTRACT 24	
		DRAWN BY: CJH	APPROVED BY: KZ	SHEET 3 OF 18	
		HOR. SCALE 1:500	RELEASED FOR CONSTRUCTION	CITY DRAWING NUMBER	
		VERTICAL		9070	
NO.	REVISIONS	DATE	BY	DATE 2009 10 20	
				DATE	
				NORTH DRIVE 1ST MH W OF WICKLOW STREET TO MH AT WICKLOW STREET	