

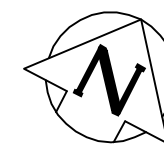


NOTES:

1. BACKFILL UNDER PAVEMENT, IN SIDEWALKS, & WITHIN 1.0 m OF PAVEMENT TO BE CLASS 3.
2. CONFIRM LIMITS OF REPAIR IN PRESENCE OF THE CONTRACT ADMINISTRATOR BY CCTV.

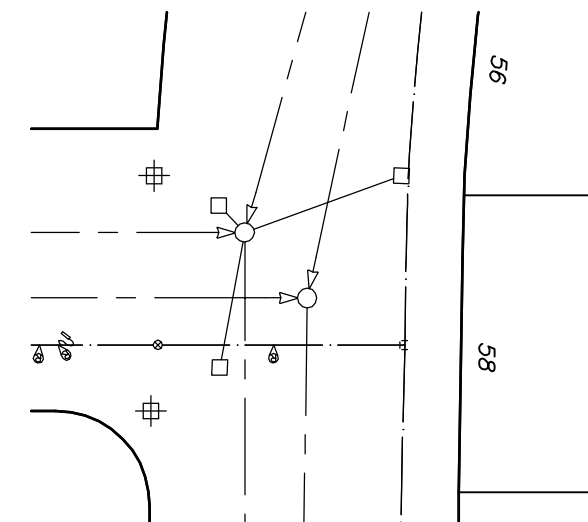

WINDERMERE AVENUE

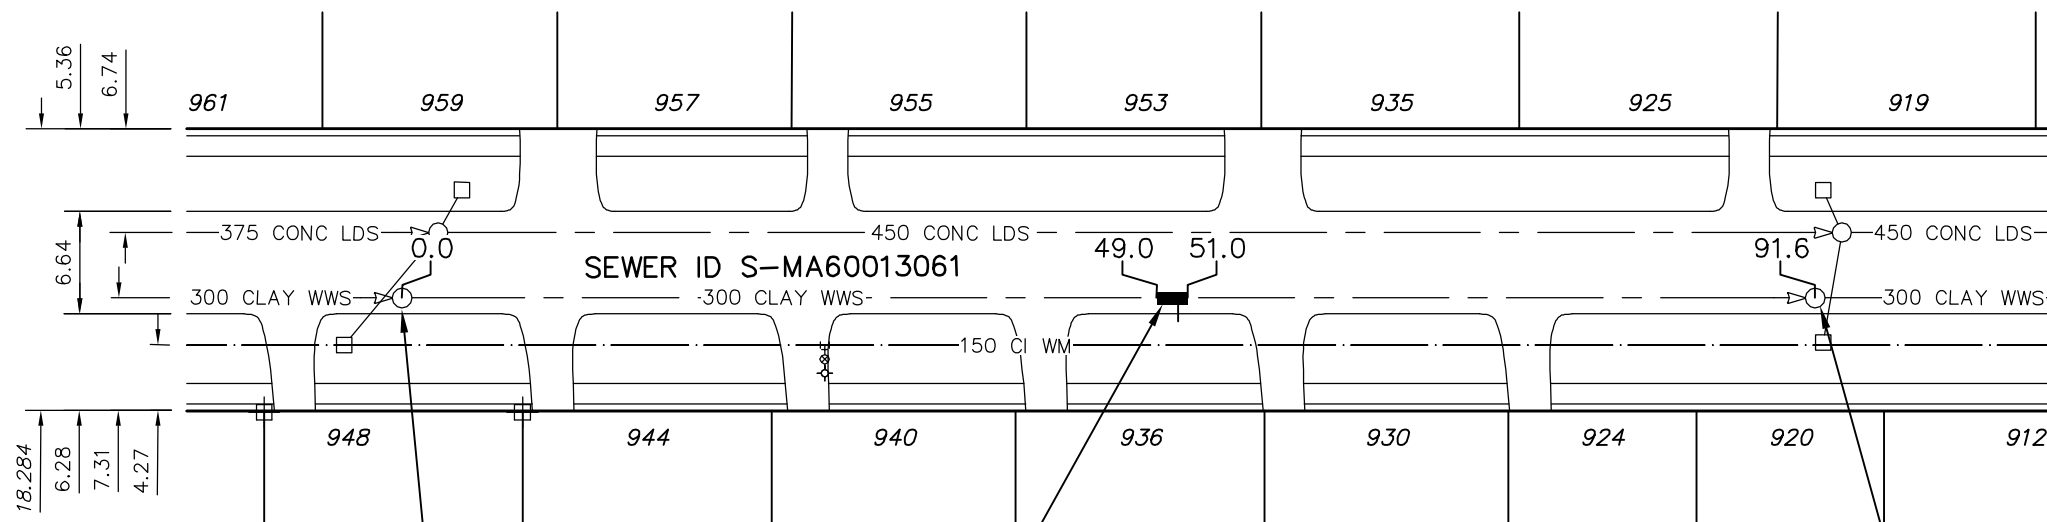

RIVERSIDE DR

MH ID S-MH60011219
RIM 231.920
INV E 226.968
INV W 226.979

2.0 OF 300 DR35 PVC SEWER REPAIR
(SD-022A) WITH 1 SERVICE CONNECTION

MH ID S-MH60011245
RIM 231.939
INV E 226.762
INV W 226.751

SEWER JUNCTION INFORMATION FROM SEWER VIDEO INSPECTION SEWER ID S-MA60013061			
DISTANCE FROM MH ID S-MH60011219			
50.4	E	100Ø	SOUTH CNI

ENGINEER'S SEAL

ORIGINAL
SIGNED BY
S.R.J.
COURNOYER
09/10/22

BID OPPORTUNITY: 703-2009
FILENAME : 9079.dwg
PLOT DATE : 2009 10 26

LEGEND:

52.0 | MEASUREMENT TO REPAIR FROM REFERENCE MH SHOWN THUS...

0.0

METRIC
WHOLE NUMBERS INDICATE MILLIMETRES
DECIMALIZED NUMBERS INDICATE METRES

B.M. ELEV.	FIELD BOOK #:	<i>CITY OF WINNIPEG WATER AND WASTE ENGINEERING DIVISION</i>			THE CITY OF WINNIPEG WATER AND WASTE DEPARTMENT
POSTED TO LIS		DESIGNED BY: AMC	CHECKED BY: SC	2009 SEWER RENEWALS AND REPAIRS CONTRACT 24	
		DRAWN BY: CJH	APPROVED BY: KZ	WINDERMERE AVENUE	
		HOR. SCALE 1:500	RELEASED FOR CONSTRUCTION	2ND MH W OF RIVERSIDE DRIVE TO 1ST MH W OF RIVERSIDE DRIVE	
		VERTICAL		SHEET 11 OF 18	
NO.	REVISIONS	DATE	BY	CITY DRAWING NUMBER	
		DATE	2009 10 20	9079	