


MATCH LINE 11+50 FOR CONTINUATION SEE DWG. 001

MATCH LINE 14+00 FOR CONTINUATION SEE DWG. 003

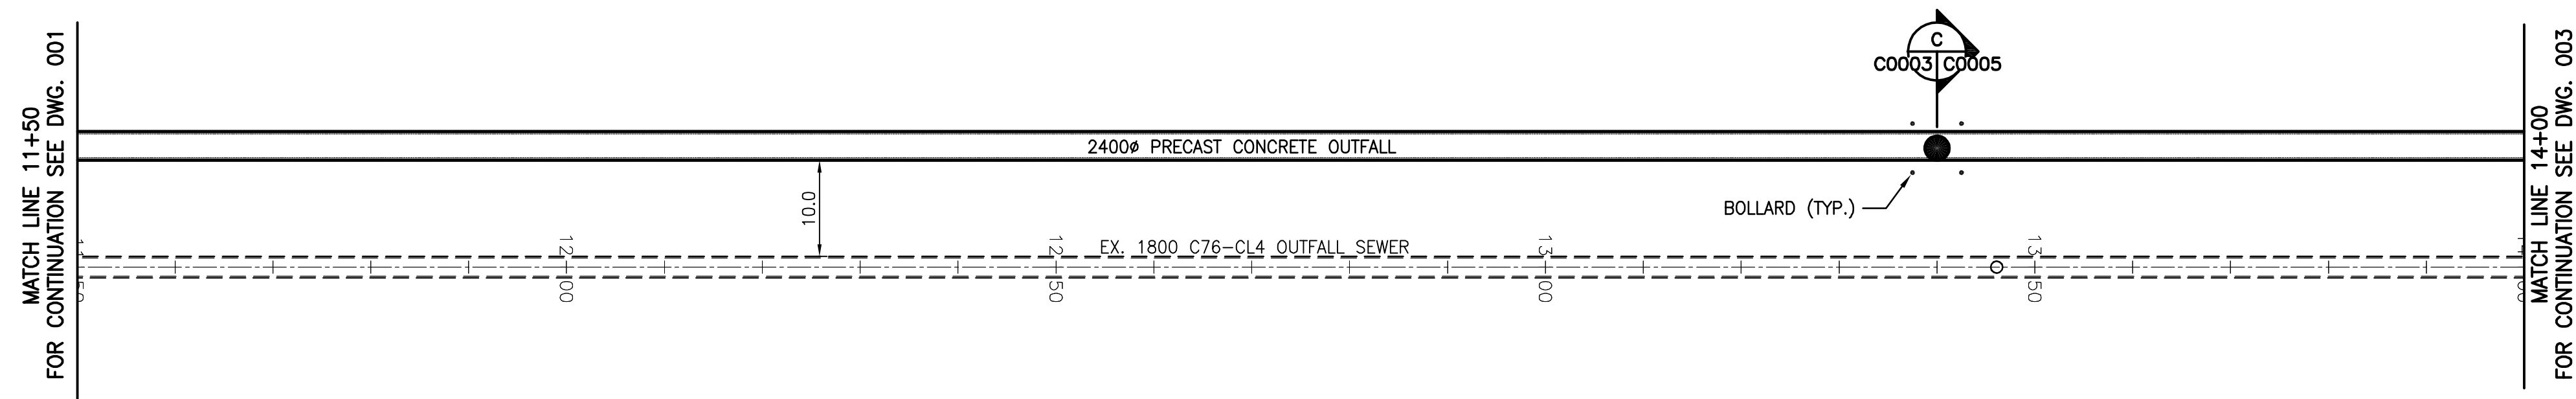

WARNING

IF POWER EQUIPMENT OR EXPLOSIVES ARE TO BE USED FOR EXCAVATION ON THIS PROJECT THE CONTRACTOR MUST:
 1) NOTIFY THE GAS COMPANY OF THE PROPOSED LOCATION OF EXCAVATION.
 2) TAKE PRECAUTION TO AVOID DAMAGE TO GAS COMPANY INSTALLATIONS.
 SEE PROVINCIAL REGULATION 140/92 FOR DETAILS

METRIC

WHOLE NUMBERS INDICATE MILLIMETRES
 DECIMALIZED NUMBERS INDICATE METRES

839066 - N. side Frohisher Rd., 0.25km W. of St. Mary's Rd., T48, on top of 0.05m dia. x 1.2m iron pipe (near conc. gate chamber), 7.1m Nly. of N. side & 9.8m Wly. of W. side of conc. gate chamber 0.25km W. of St. Mary's Rd.

APEGM
 Certificate of Authorization
 Stantec Consulting Ltd.
 No. 1301 Expiry: April 30, 2010

150_WM	WATERMAIN	150_WM						
⊕	HYDRANT	⊕						
⊙	VALVE	⊙						
300_LDS	LAND DRAINAGE SEWER	300_LDS						
250_WWS	WASTE WATER SEWER	250_WWS						
○	MANHOLE	●						
□	CATCH BASIN	■						
▽	CURB INLET	▽						
+	JUNCTIONS	+	31.334					
▬▬▬	CULVERT	▬▬▬						
---	GAS	---						
---	EXISTING	---	EXISTING	---	PROPOSED	---	EXISTING	---
---	LEGEND-PLAN	---	LEGEND-PLAN	---	LEGEND-PROFILE	---	LEGEND-PROFILE	---

LOCATION APPROVED UNDERGROUND STRUCTURES

SUPV. U/G STRUCTURES COMMITTEE	DATE
NOTE:	
LOCATION OF UNDERGROUND STRUCTURES AS SHOWN ARE BASED ON THE BEST INFORMATION AVAILABLE BUT NO GUARANTEE IS GIVEN THAT ALL EXISTING UTILITIES ARE SHOWN OR THAT THE GIVEN LOCATIONS ARE EXACT. CONFIRMATION OF EXISTENCE AND EXACT LOCATION OF ALL SERVICES MUST BE OBTAINED FROM THE INDIVIDUAL UTILITIES BEFORE PROCEEDING WITH CONSTRUCTION.	

Stantec Consulting Ltd.
 905 Waverley Street, Winnipeg, Manitoba
 Tel 204-489-5900 Fax 204-453-9012

DESIGNED BY	H.A.K.	CHECKED BY	H.A.K.
DRAWN BY	K.R.	APPROVED BY	E.W.
HOR. SCALE:	1:500	RELEASED FOR CONSTRUCTION:	
VERTICAL:	1:50	DATE	

ENGINEER'S SEAL

ORIGINAL SEALED BY
 H.A. KATZ
 P. ENG.
 09/10/13

THE CITY OF WINNIPEG
 WATER AND WASTE DEPARTMENT

Winnipeg

SOUTH END WATER POLLUTION CONTROL CENTRE
 INSTALLATION OF OUTFALL PIPE
 EFFLUENT SAMPLING FACILITY AND ASSOCIATED WORKS
 2400 OUTFALL PIPE
 STA. 11+50 STA. 14+00

BID OPPORTUNITY NO. 709-2009
 CITY DRAWING NUMBER 1-0102A-C0003-001
 SHEET 1 OF 1

I:\1110865\584_Drawing\Sheet_Plan\02_civil\090506-201.dwg
 2009-10-13 09:01AM By: bmoos