


DESIGN LOADS:
LIVE = 4.8 kPa

- DRAWING NOTES:**
- SEE CITY DRAWING NUMBER 1-0102A-S0001-001 FOR GENERAL NOTES.
 - SEE CITY DRAWING NUMBER 1-0102A-S0001-001 FOR WALL, SLAB AND BEAM SCHEDULE.
 - SEE CITY DRAWING NUMBER 1-0102A-S0002-001 FOR CONCRETE SECTIONS & TYPICAL DETAILS.

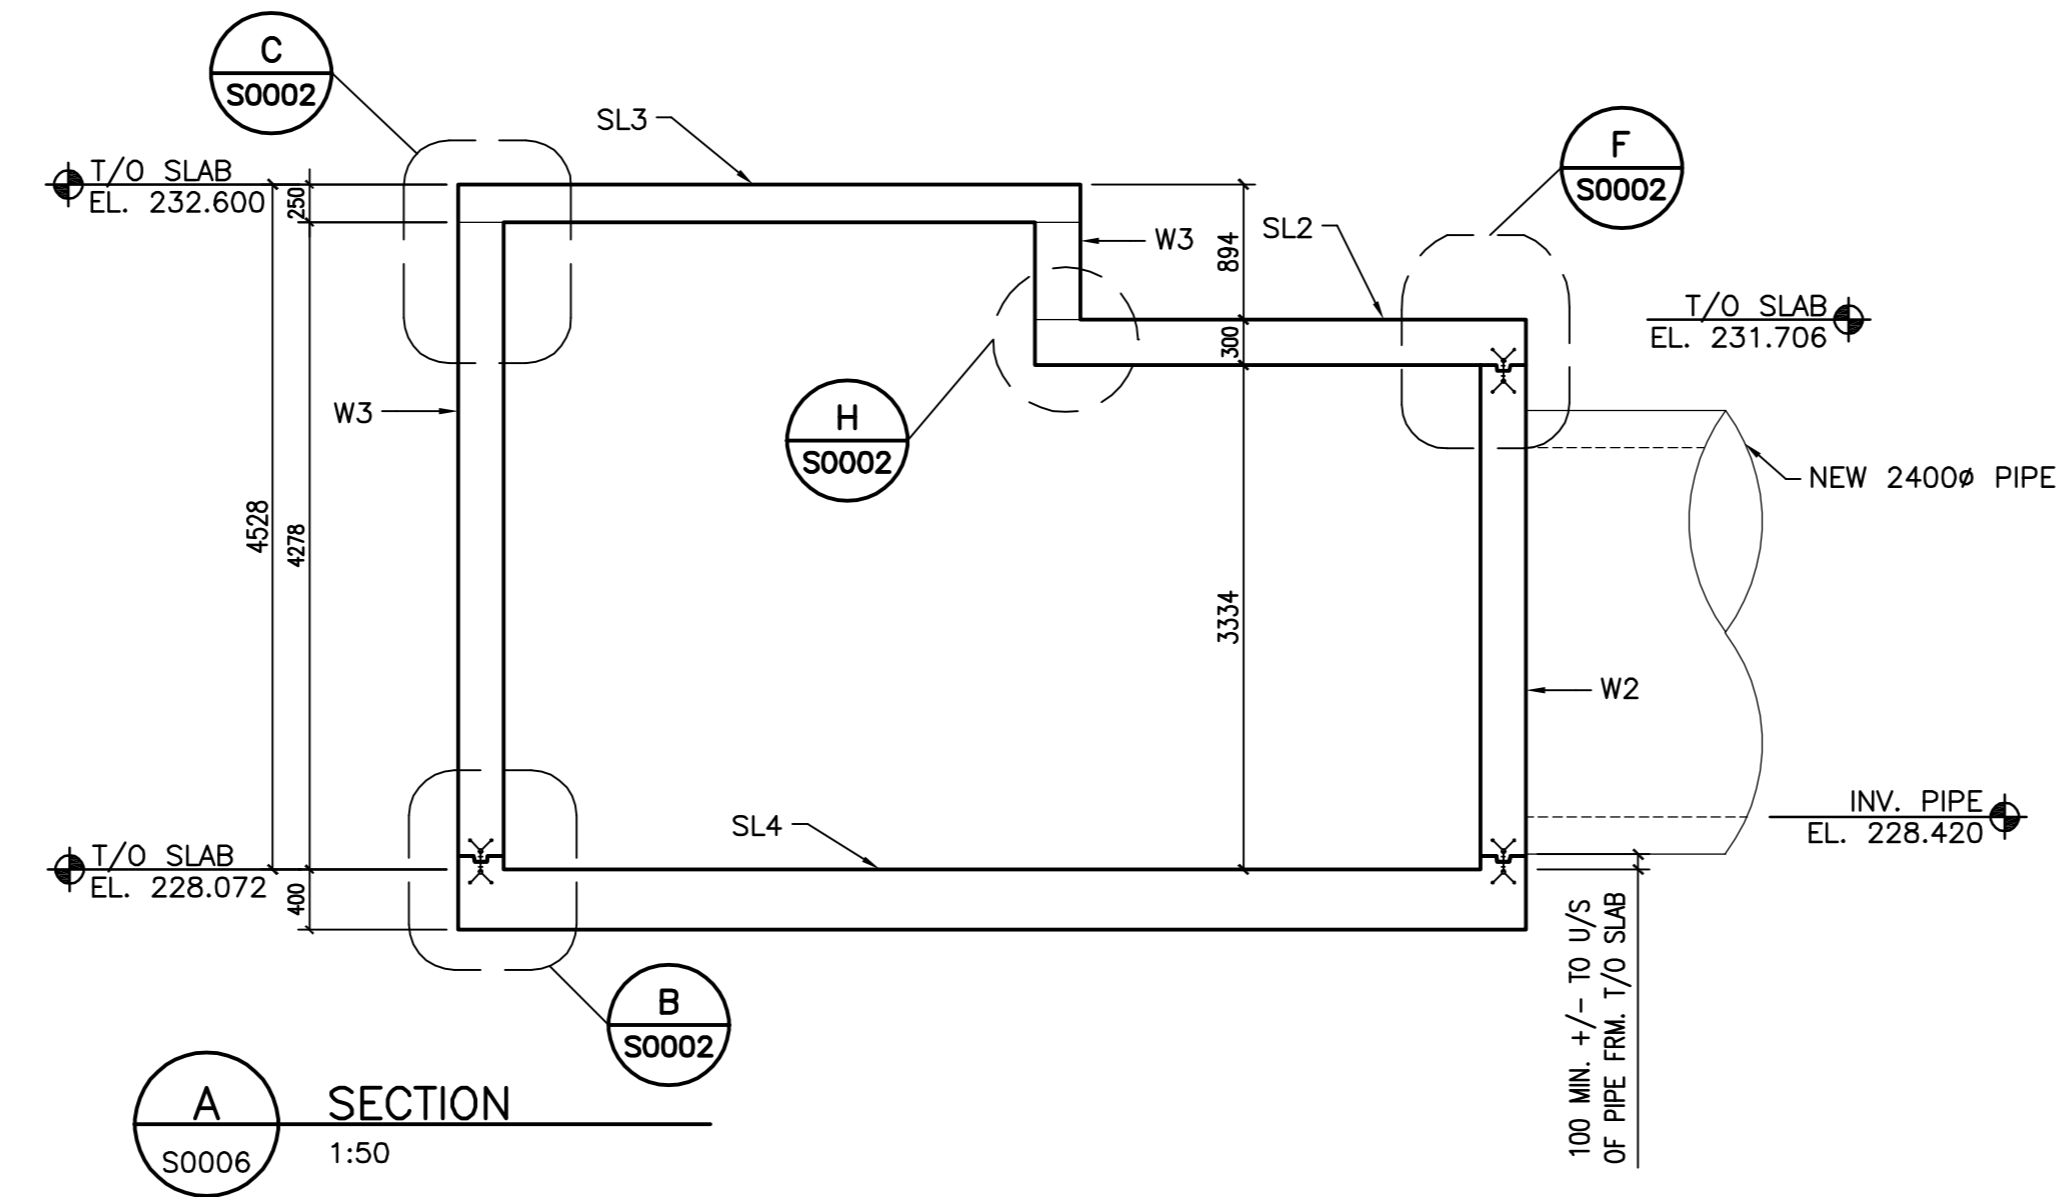

83R066 - N. side Prosbasher Rd., 0.25km W. of St. Mary's Rd.,
Tilt: on top of 0.05m dia. x 1.2m iron pipe (near conc. gate chamber), 7.1m Nly. of N. side & 9.8m Wly. of W. side of conc. gate chamber 0.25km W. of St. Mary's Rd.

METRIC
WHOLE NUMBERS INDICATE MILLIMETRES
DECIMALIZED NUMBERS INDICATE METRES

APECM
Certificate of Authorization
Stantec Consulting Ltd.
No. 1301 Expiry: April 30, 2010

LOCATION APPROVED UNDERGROUND STRUCTURES SUPV. U/G STRUCTURES COMMITTEE DATE NOTE: LOCATION OF UNDERGROUND STRUCTURES AS SHOWN ARE BASED ON THE BEST INFORMATION AVAILABLE BUT NO GUARANTEE IS GIVEN THAT ALL EXISTING UTILITIES ARE SHOWN OR THAT THE GIVEN LOCATIONS ARE EXACT. CONFIRMATION OF EXISTENCE AND EXACT LOCATION OF ALL SERVICES MUST BE OBTAINED FROM THE INDIVIDUAL UTILITIES BEFORE PROCEEDING WITH CONSTRUCTION.	B.M. 81-007 ELEV. 230.438	Stantec Consulting Ltd. 905 Waverley Street, Winnipeg, Manitoba Tel 204-489-5900 Fax 204-453-9012	ENGINEER'S SEAL MOHAMMAD HOQUE OCT. 13, 2009	THE CITY OF WINNIPEG WATER AND WASTE DEPARTMENT SOUTH END WATER POLLUTION CONTROL CENTRE INSTALLATION OF OUTFALL PIPE EFFLUENT SAMPLING FACILITY AND ASSOCIATED WORKS CHAMBER NO.4 PLAN & SECTION
	A ISSUED FOR TENDER 09.10.13 NO. REVISIONS DATE BY		CHECKED BY T.D. APPROVED BY C.M. RELEASED FOR CONSTRUCTION:	