




FILE NAME: 200808010.dwg DATE: 2008.08.25 DESCRIPTION: NEW PERIMETER FENCE & CURB - ELEVATIONS & PILING PROJECT No: 2008-080 ADDRESS: 380 WILLIAM AVENUE

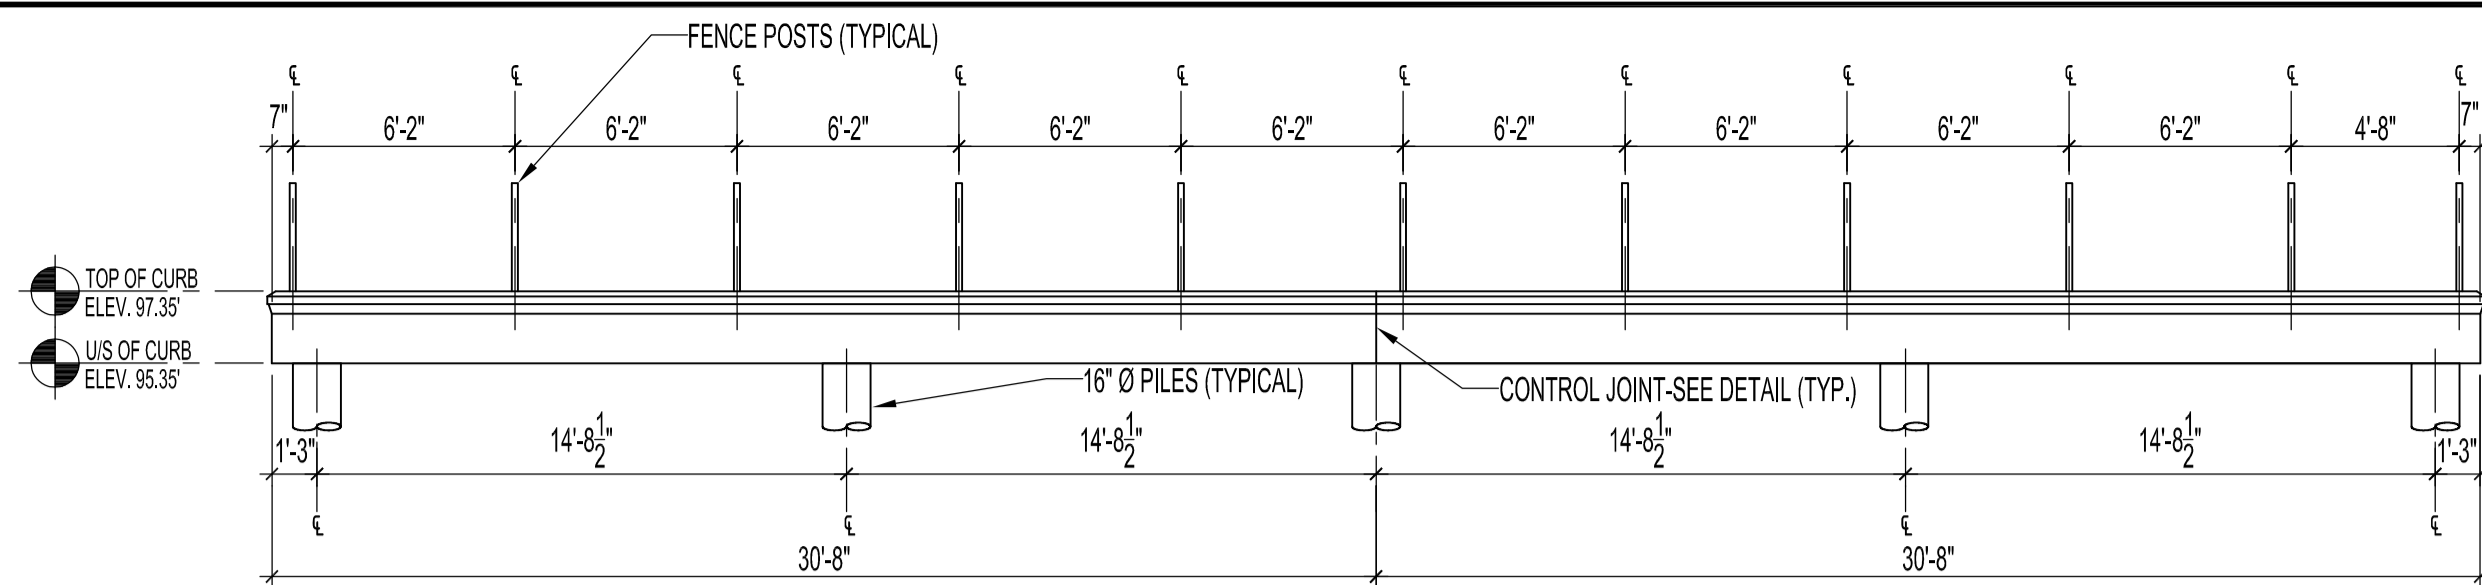


A ELEVATION -SOUTHWEST FENCE CURB @ PARKING LOT (SECTION 1)
S4 | S5 SCALE: 3/16"=1'-0"

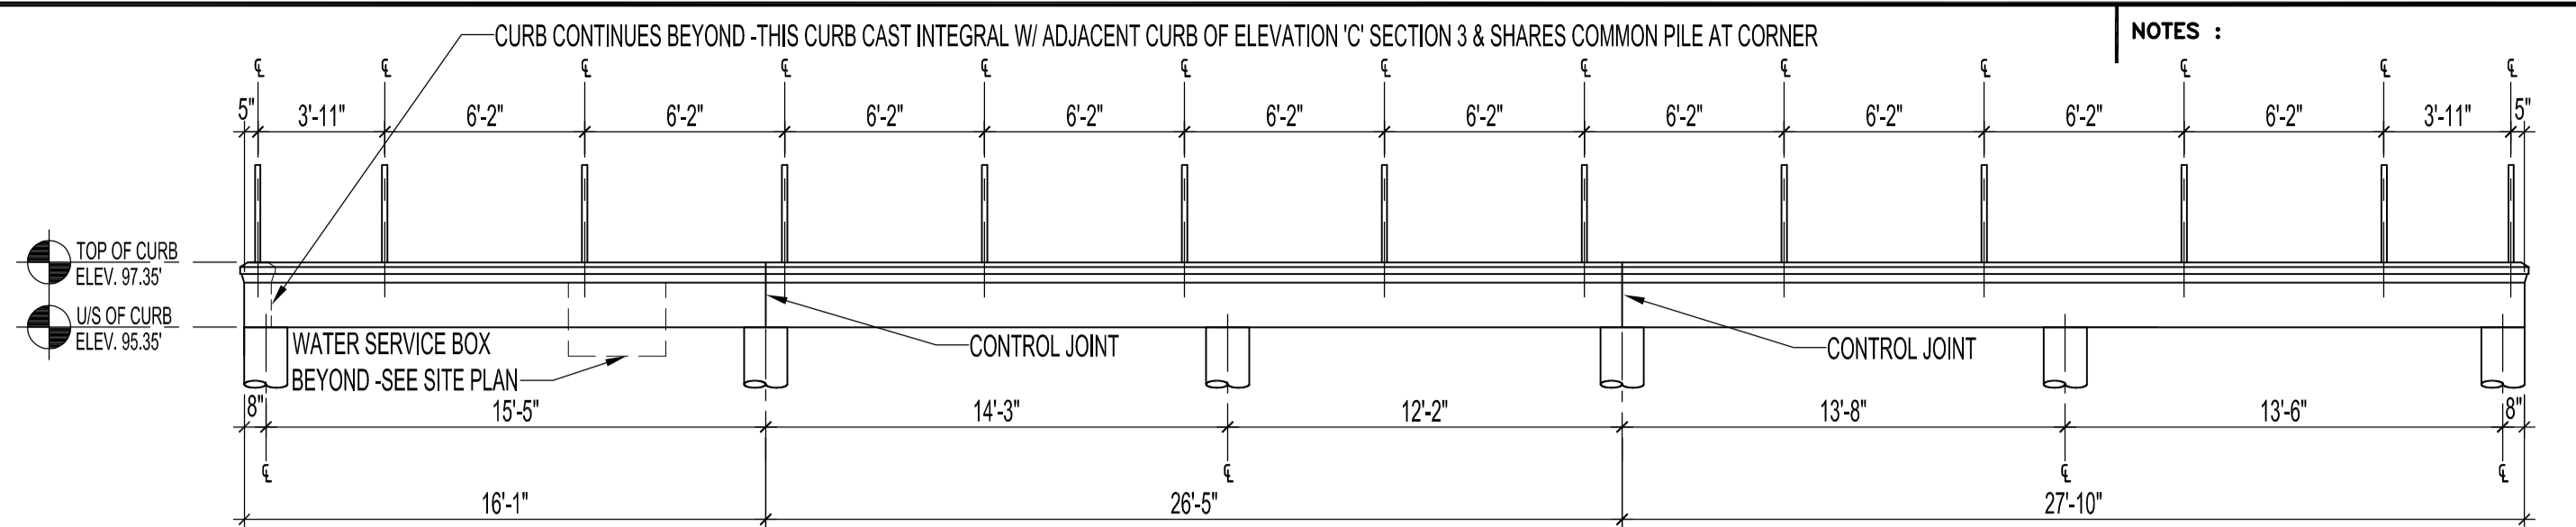


B ELEVATION -WEST FENCE CURB (SECTION 2)
S4 | S5 SCALE: 3/16"=1'-0"

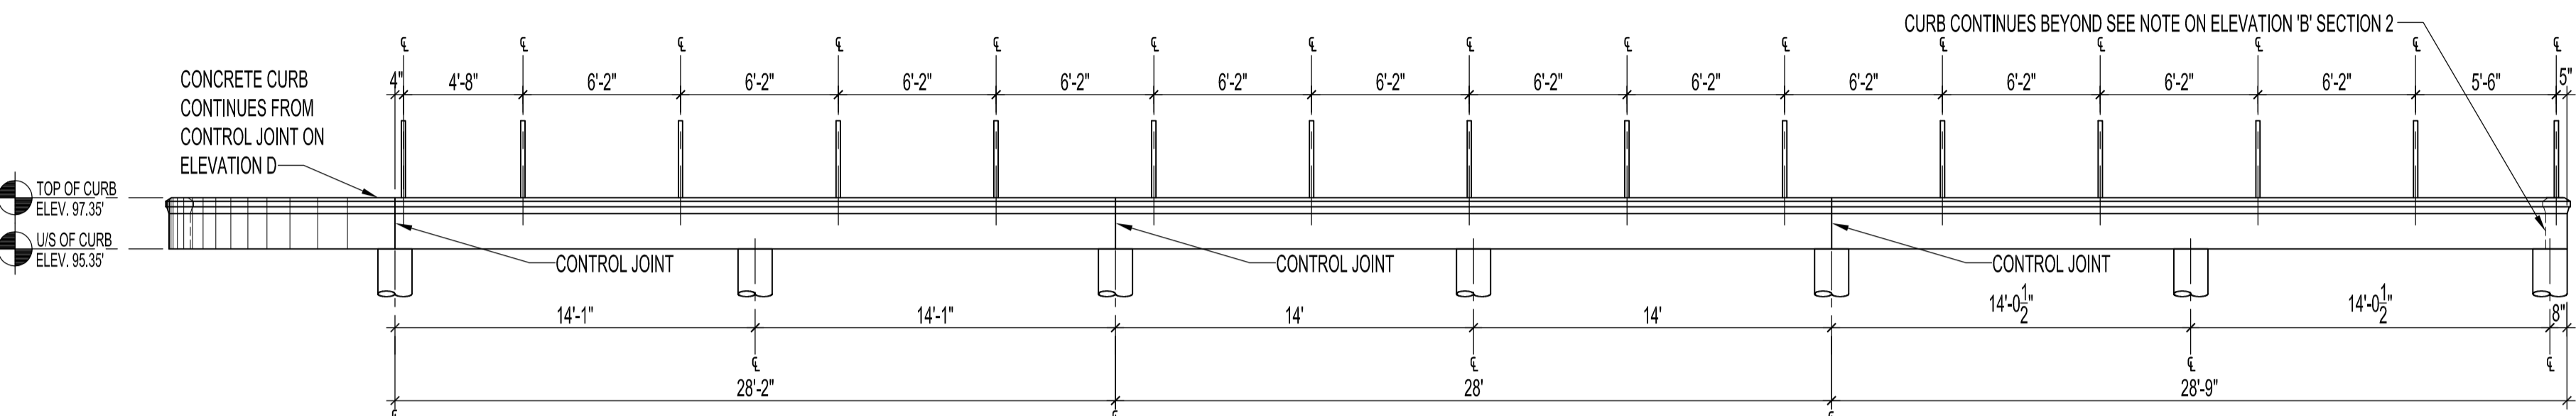


C ELEVATION -NORTHWEST FENCE CURB (SECTION 3)
S4 | S5 SCALE: 3/16"=1'-0"

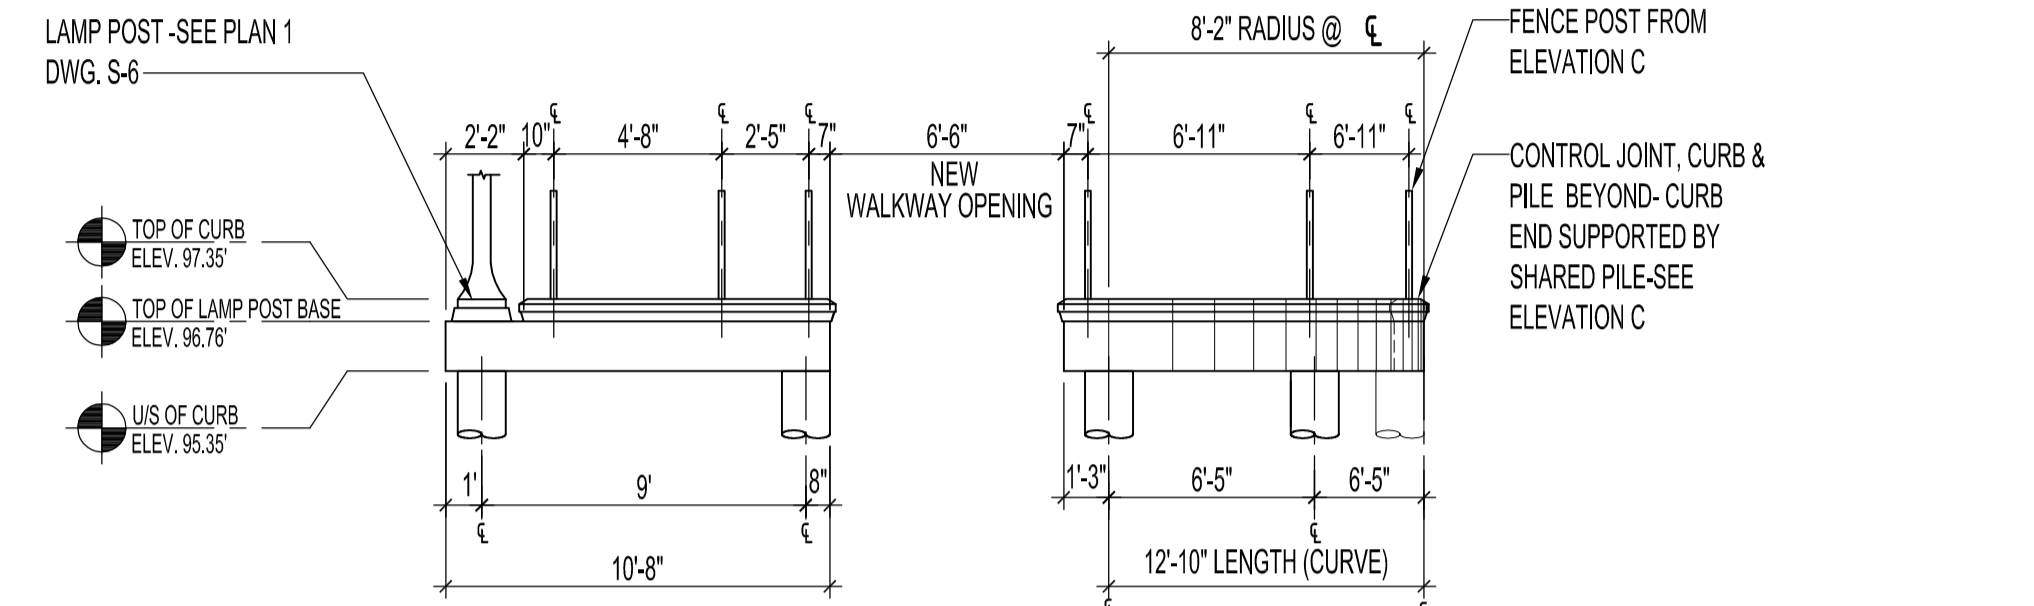


D ELEVATION -CENTRAL FENCE CURB (SECTION 4)
S4 | S5 SCALE: 3/16"=1'-0"

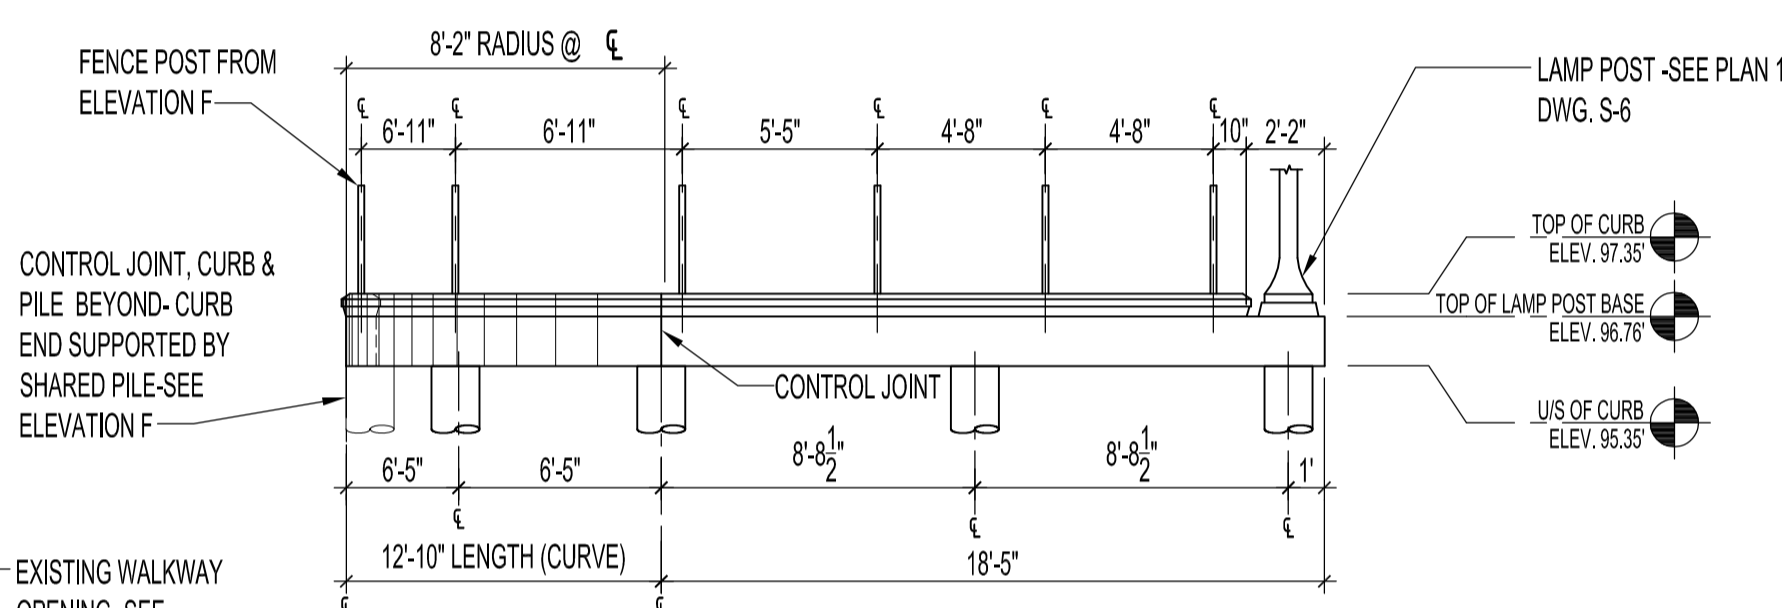


E ELEVATION -CENTRAL FENCE CURB (SECTION 5)
S4 | S5 SCALE: 3/16"=1'-0"

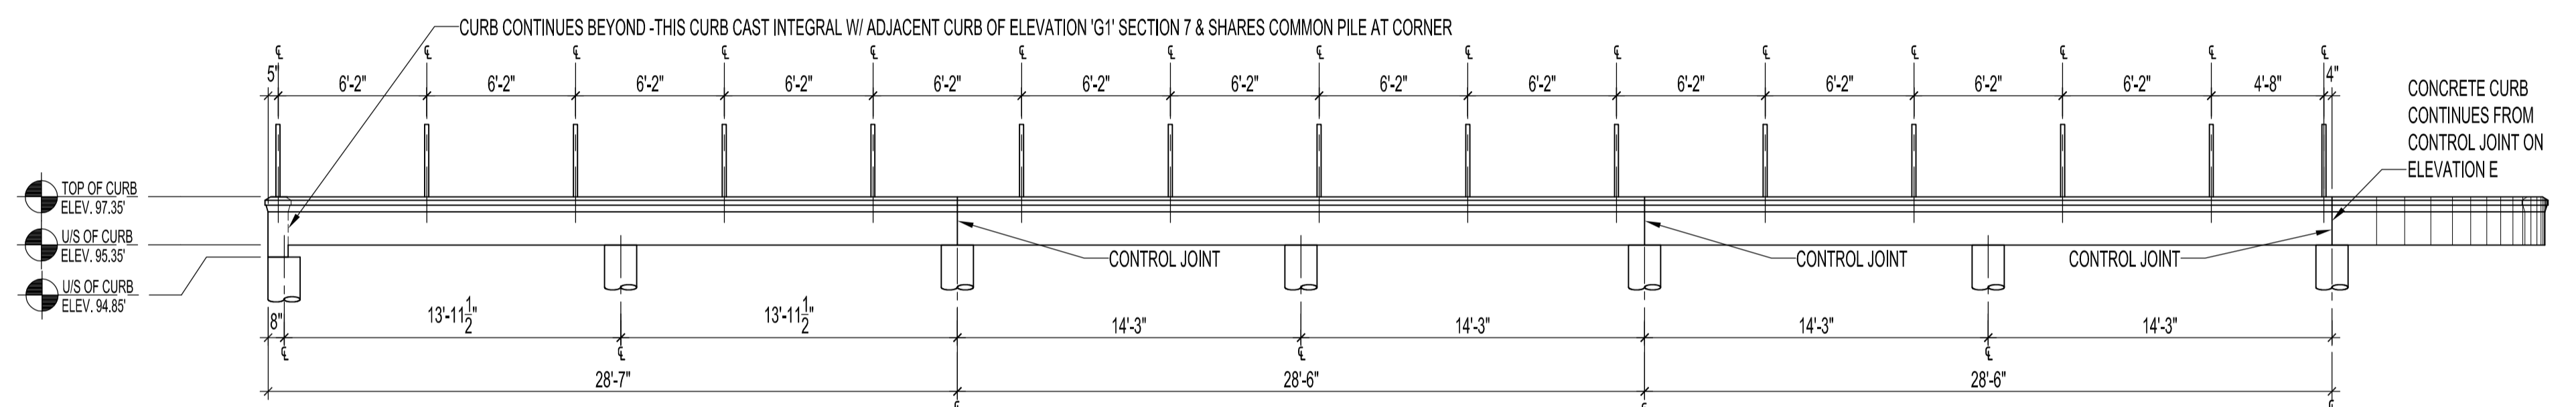


F ELEVATION -NORTHEAST FENCE CURB (SECTION 6)
S4 | S5 SCALE: 3/16"=1'-0"

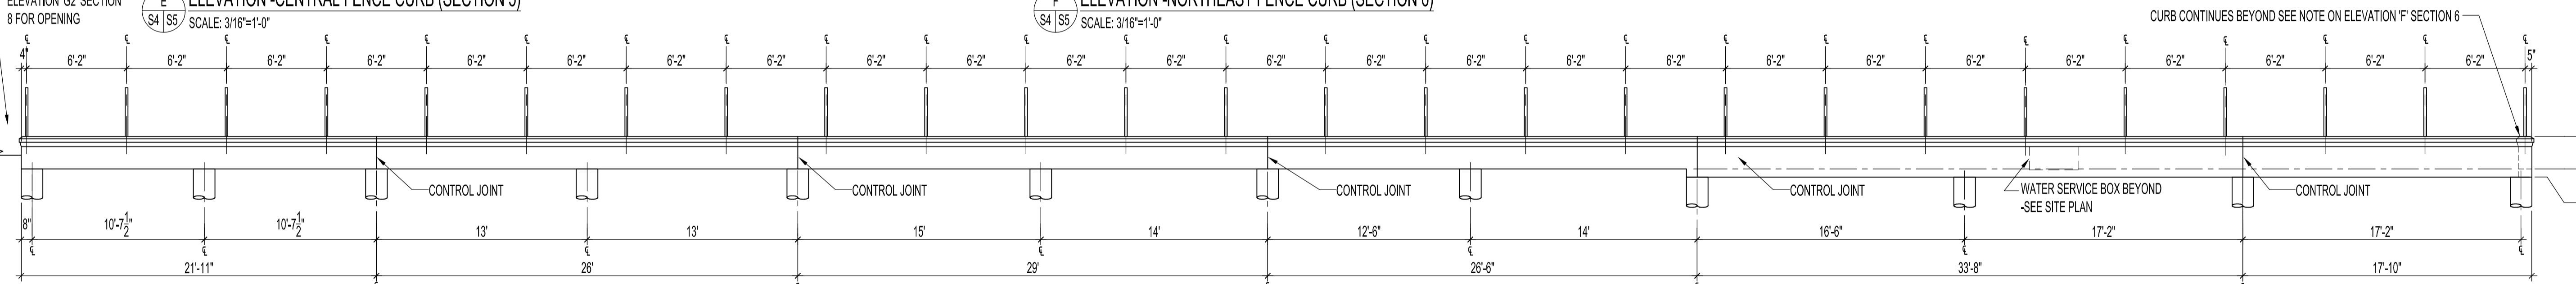

G1 PARTIAL ELEVATION -EAST FENCE CURB (SECTION 7)
S4 | S5 SCALE: 3/16"=1'-0"

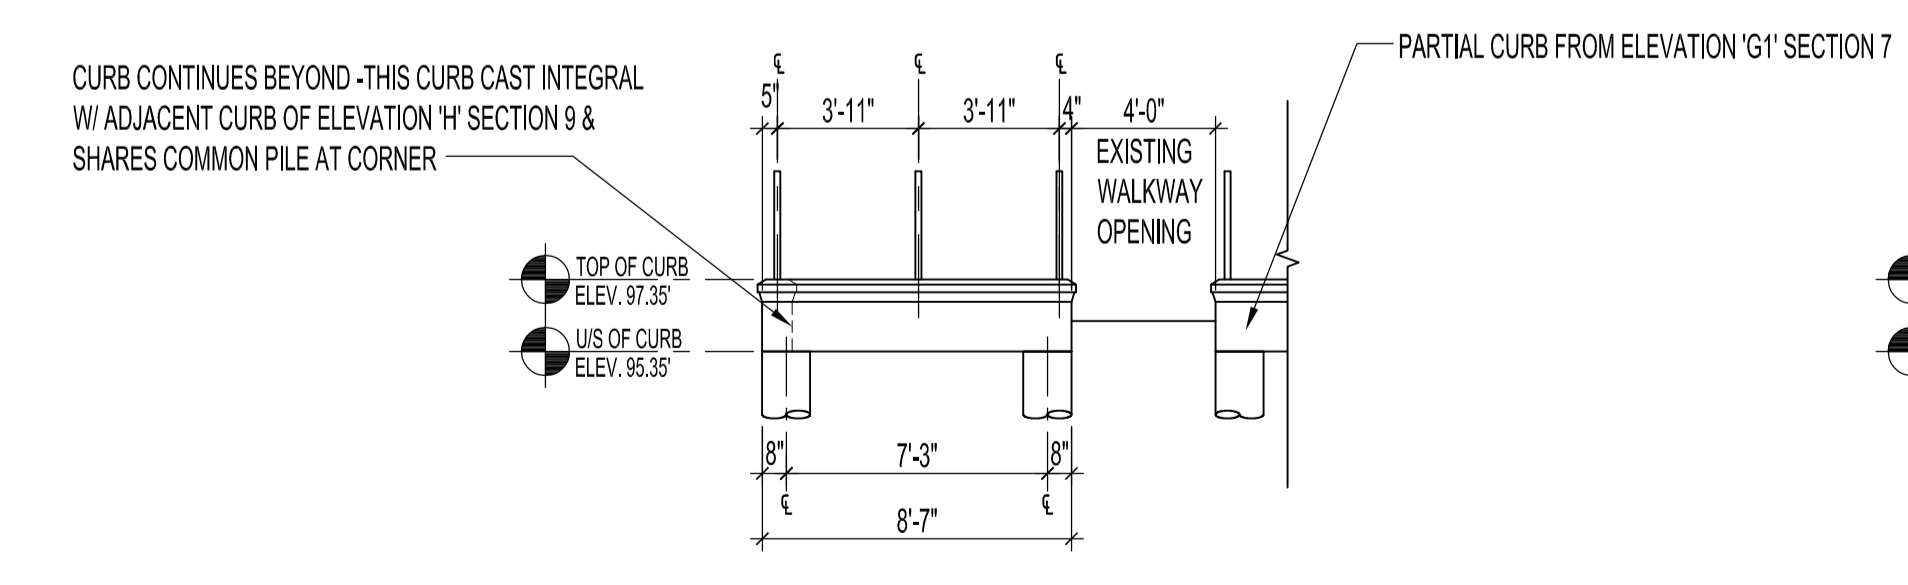

G2 ELEVATION (CONT) -EAST FENCE CURB (SECTION 8)
S4 | S5 SCALE: 3/16"=1'-0"

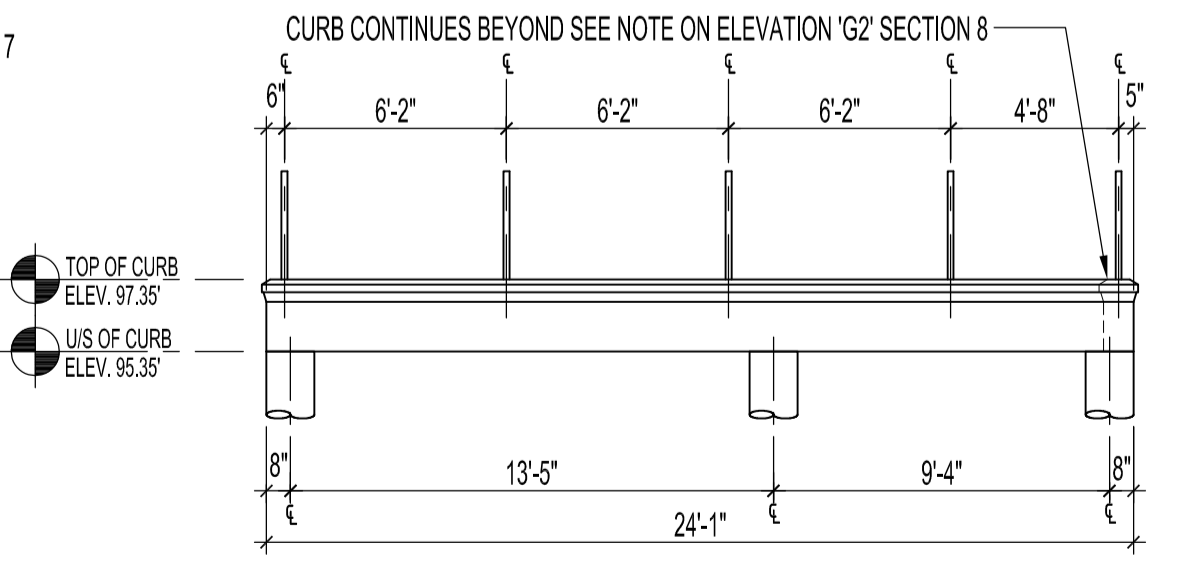

H ELEVATION -SOUTH EAST FENCE CURB (SECTION 9)
S4 | S5 SCALE: 3/16"=1'-0"



1 DETAIL -FENCE CURB CONTROL JOINT (TYPICAL)
S4 | S5 SCALE: 1"=1'-0"

ORIGINAL STAMPED BY: B. C. PINUTA, P. ENG.
DATE: 2009.10.08

NO.	REVISION/DESCRIPTION	BY	DATE
SEALS			

DRAWN BY	CHECKED BY	APPROVED
MMK	USER APPROVAL	

CITY OF WINNIPEG
PLANNING, PROPERTY AND
DEVELOPMENT DEPARTMENT
CIVIC ACCOMMODATIONS DIVISION
300 - 65 GARRY ST. R3C 4K4

PROJECT
CITY ARCHIVES BUILDING
BARRIER FREE ACCESS TO ENTRANCE
& FENCE RECONSTRUCTION
380 WILLIAM AVENUE

SHEET TITLE
NEW PERIMETER FENCE & CURB
ELEVATIONS & PILING

SCALE	PROJECT NO.	SHEET NO.
AS SHOWN	2008-080	S5

DRAWING SHEET SIZE: A1 (841mm x 594mm) PLOT 1:1