


GALLERY #3

COORDINATE WORK IN THIS AREA WITH CITY OPERATIONAL PERSONNEL.

1 GALLERY 3 @ ELEV. 228.920  
P0007 PLAN  
1:50

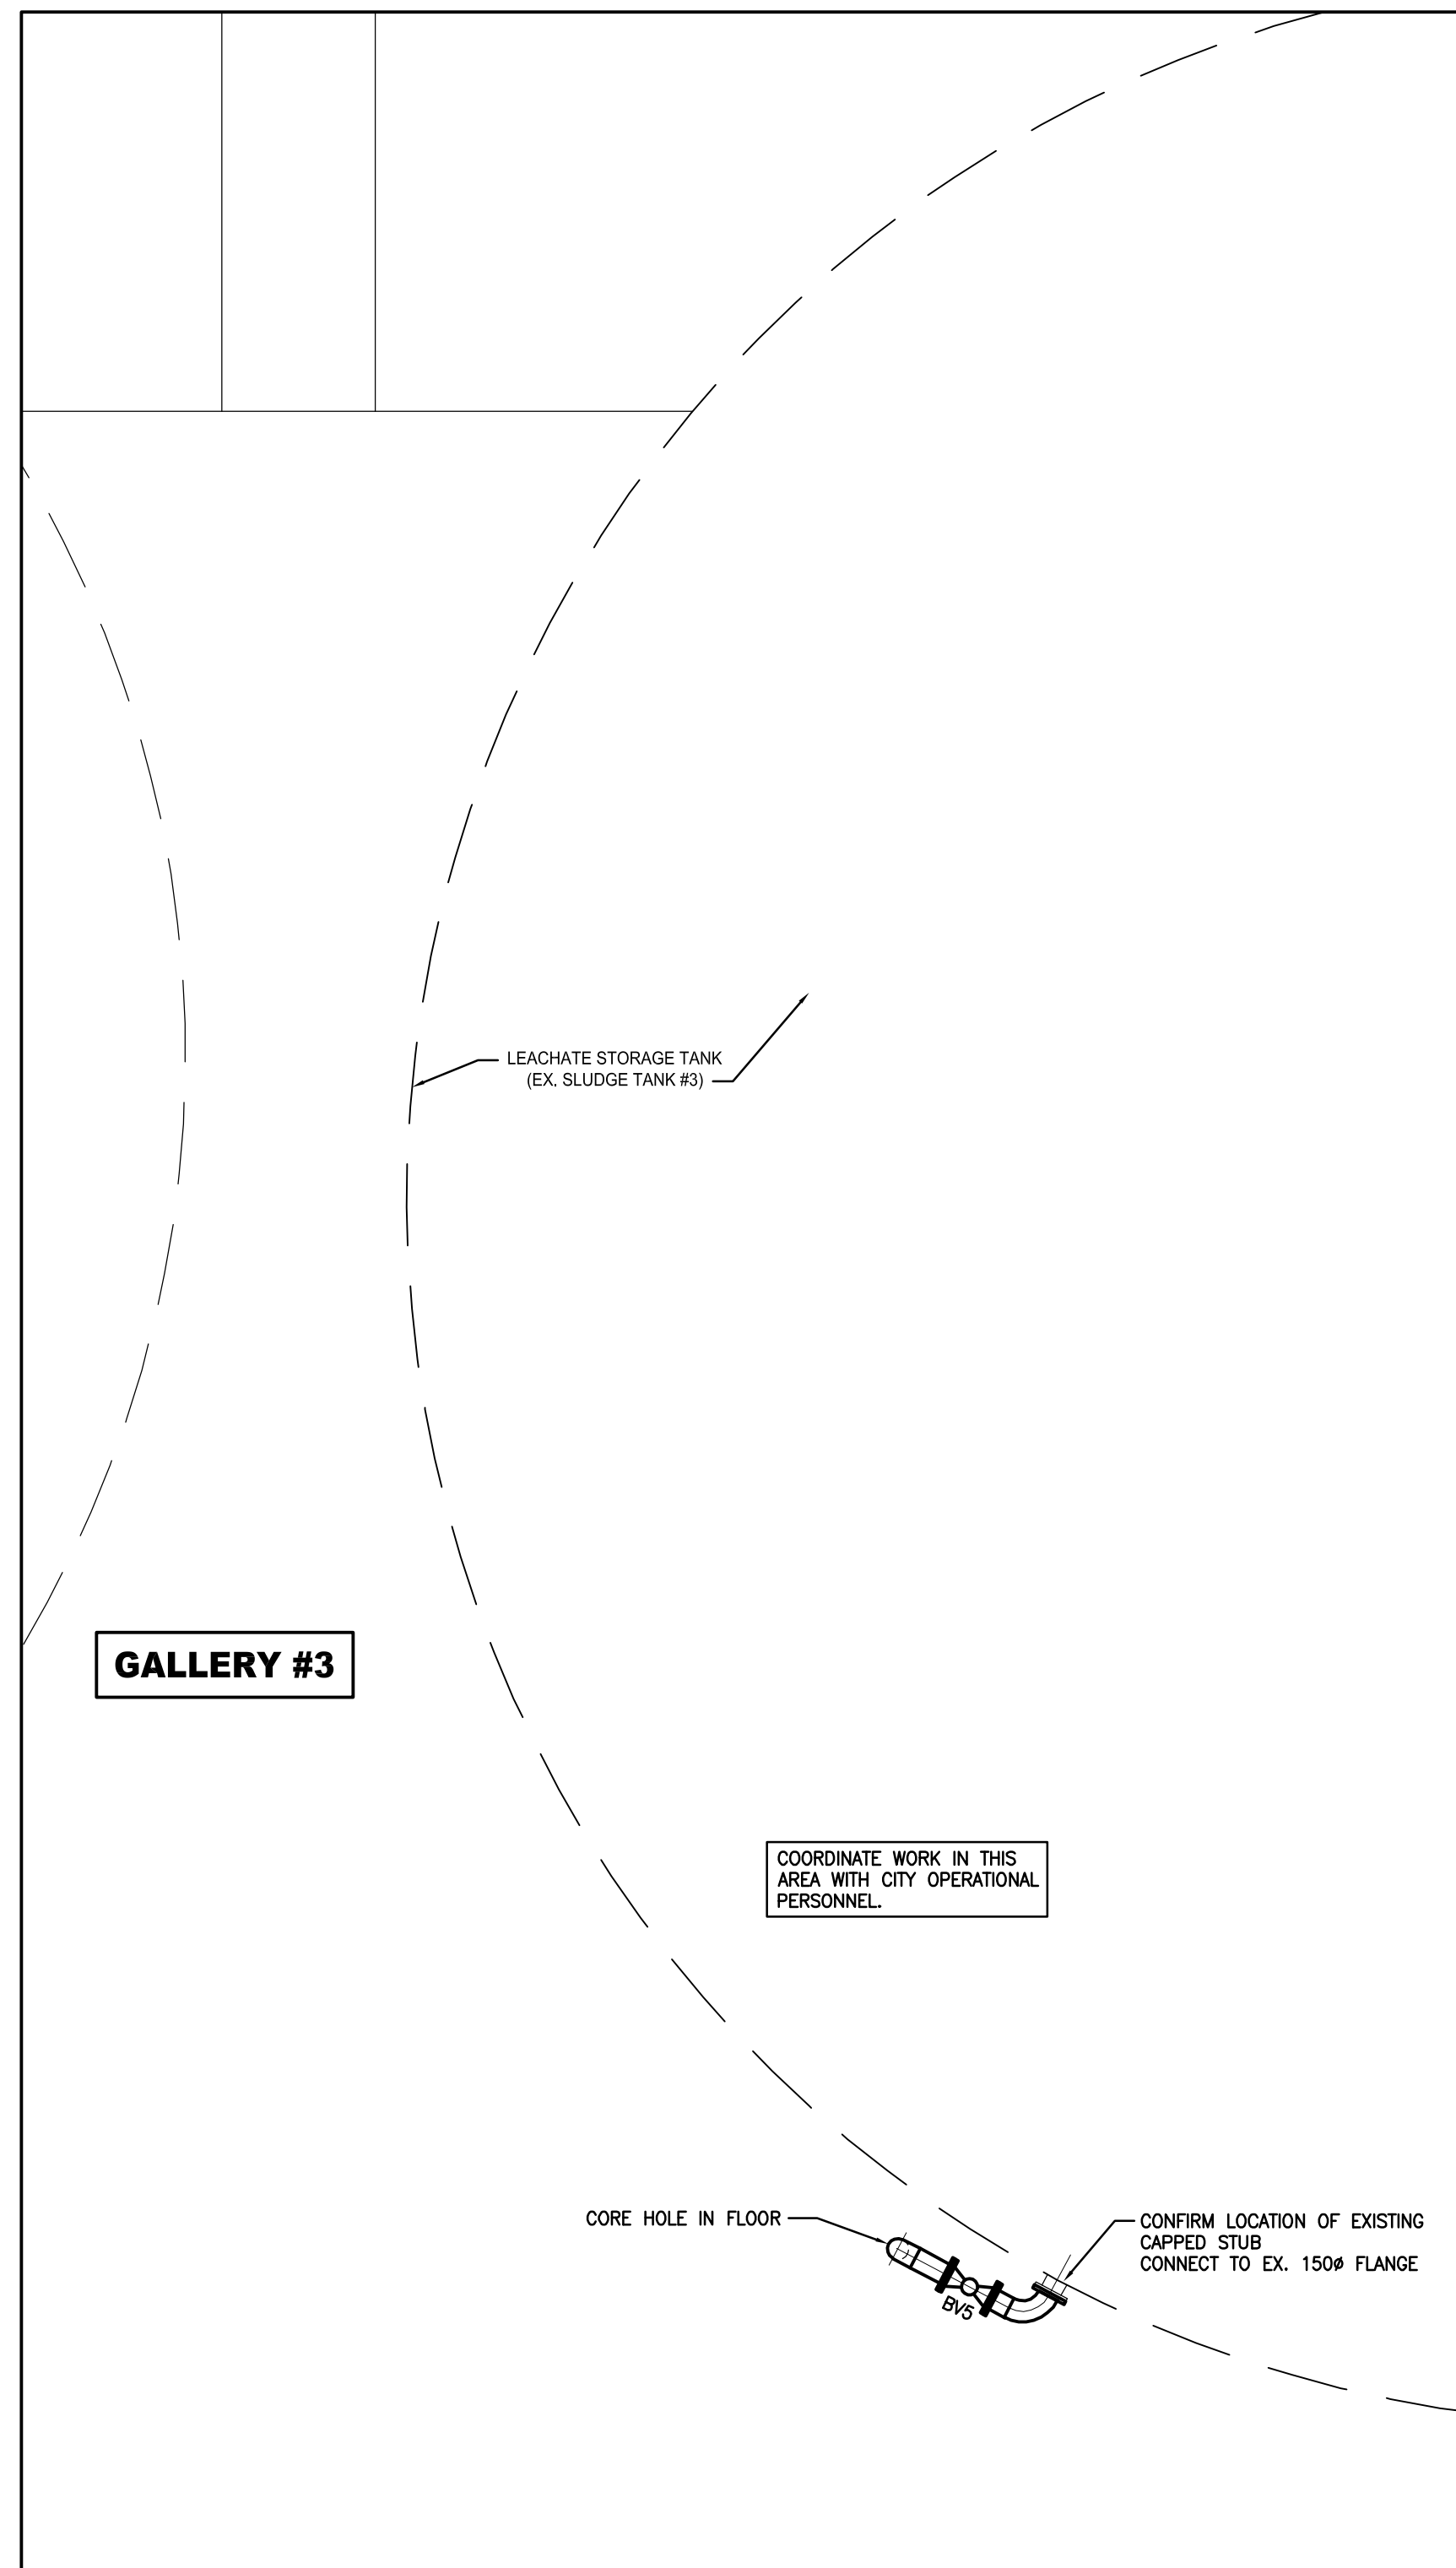

GALLERY #3

COORDINATE WORK IN THIS AREA WITH CITY OPERATIONAL PERSONNEL.


1 GALLERY 3 @ ELEV. 233.340  
P0007 PLAN  
1:50



GALLERY #5

1. REMOVE AND REPLACE EXISTING PUMPS.
2. ADJUST EXISTING HOUSE KEEPING PADS TO SUIT NEW PUMPS
3. REPLACE PRESSURE GAUGES
4. DELIVER OLD PUMPS TO NEW PCC MAINTENANCE SHOP
5. REFER TO SECTION 331001 PART 3.2 FOR SEQUENCE OF PUMP REPLACEMENT. USE NON SHRINK MECHANICAL GROUT TO LEVEL PUMPS

SLUDGE PUMP DP51 AND DP52 REPLACEMENT

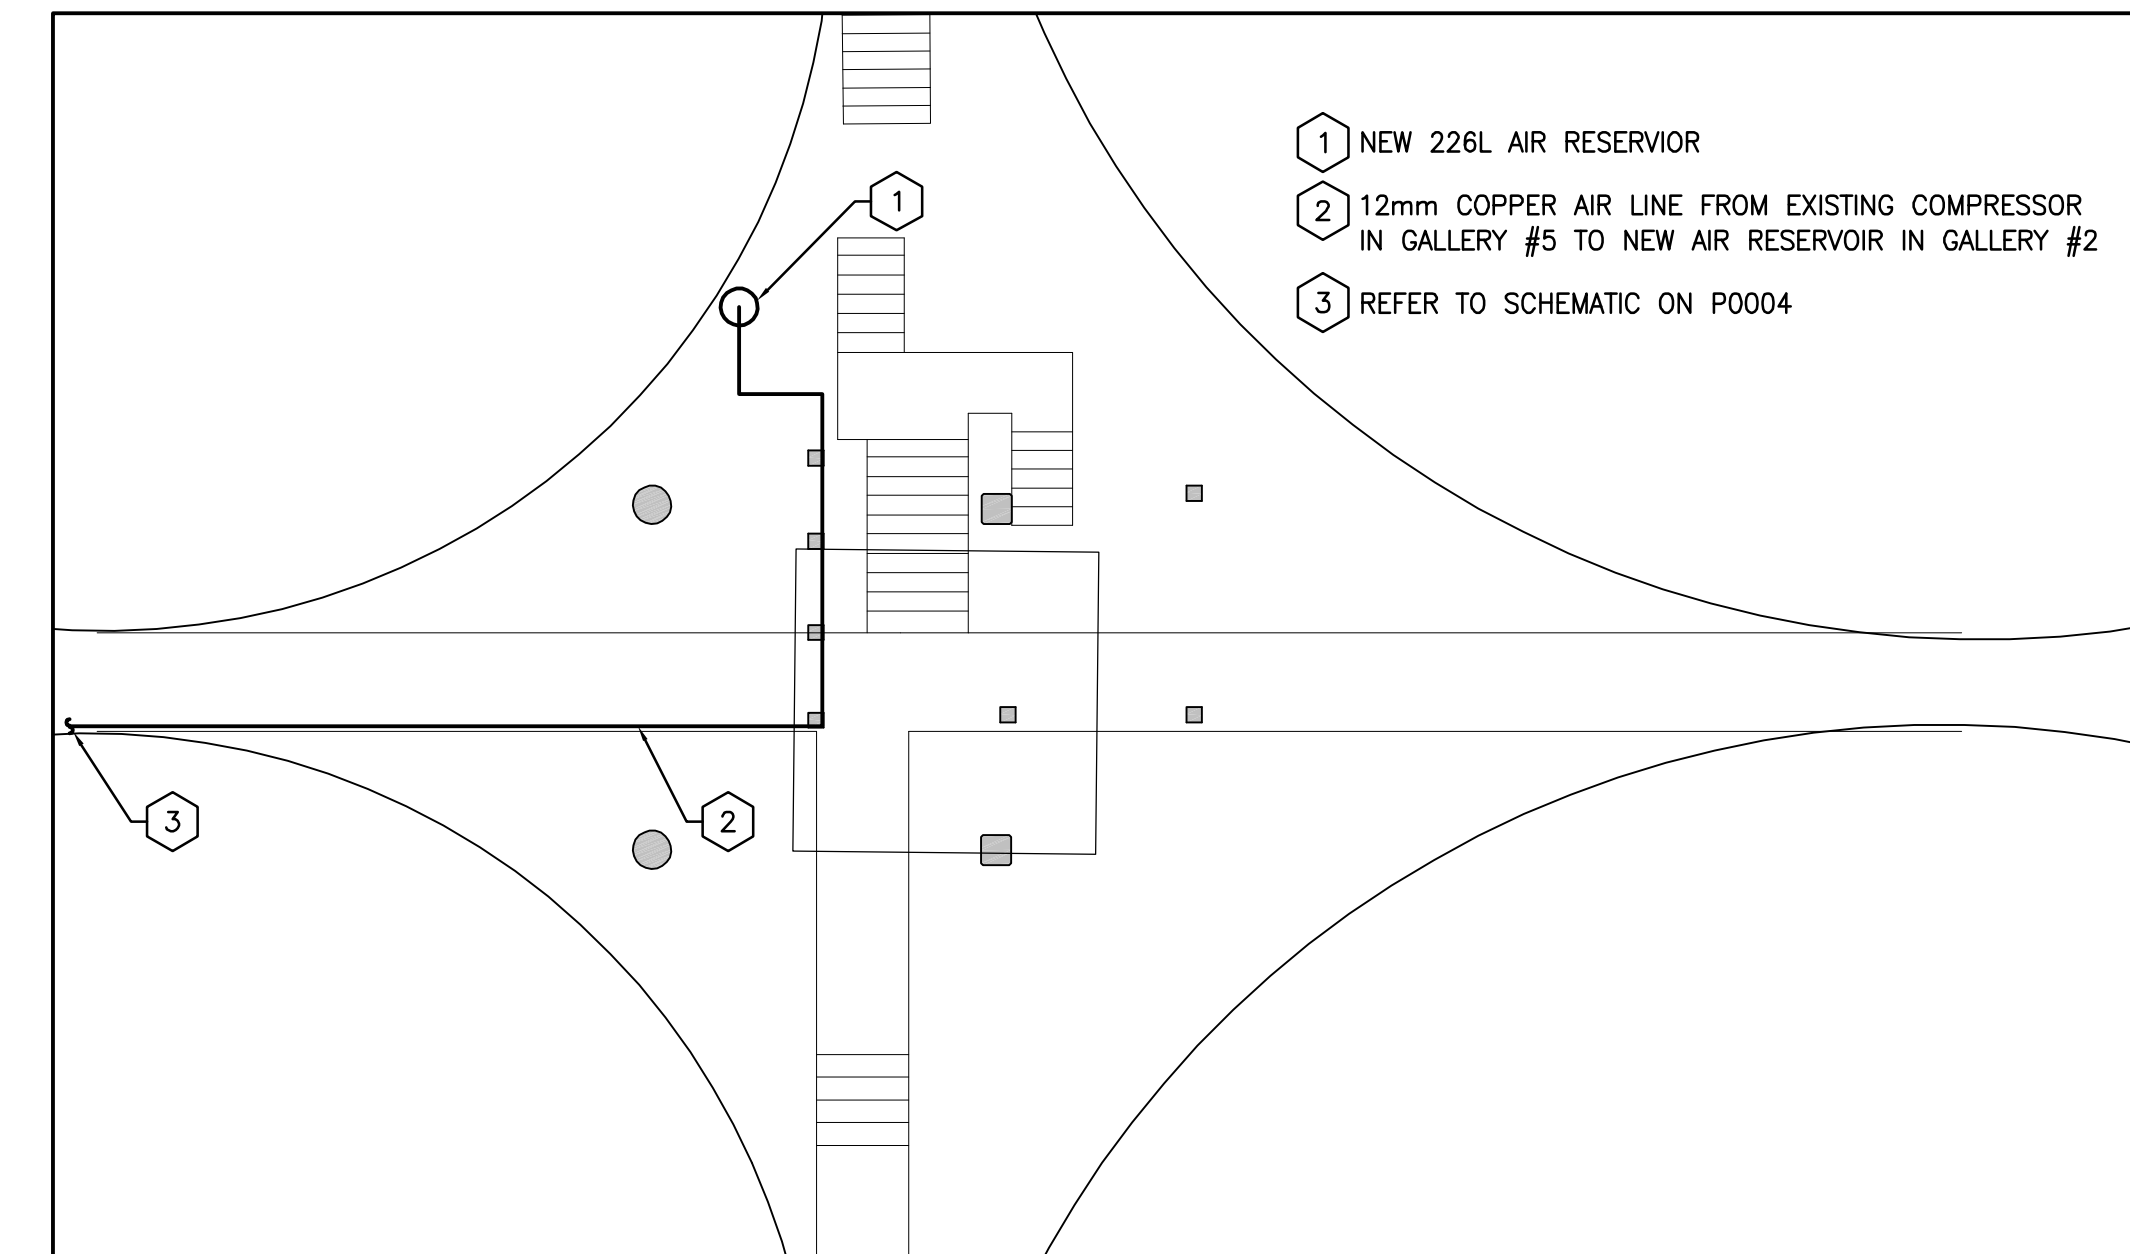

LOCATION PLAN OF AIR RESERVOIR IN GALLERY 2  
1:100

**METRIC**  
WHOLE NUMBERS INDICATE MILLIMETRES  
DECIMALIZED NUMBERS INDICATE METRES

**APEGM**  
Certificate of Authorization  
Stantec Consulting Ltd.  
No. 1301 Date: \_\_\_\_\_

LOCATION APPROVED UNDERGROUND STRUCTURES			
SUPV. U/G STRUCTURES COMMITTEE	DATE	B.M. ELEV.	
NOTE: LOCATION OF UNDERGROUND STRUCTURES AS SHOWN ARE BASED ON THE BEST INFORMATION AVAILABLE BUT NO GUARANTEE IS GIVEN THAT ALL EXISTING UTILITIES ARE SHOWN OR THAT THE GIVEN LOCATIONS ARE EXACT. CONFIRMATION OF EXISTENCE AND EXACT LOCATION OF ALL SERVICES MUST BE OBTAINED FROM THE INDIVIDUAL UTILITIES BEFORE PROCEEDING WITH CONSTRUCTION.			
1	REVISED AS PER ADDENDUM #4		
A	ISSUED FOR TENDER	10.02.16	A.H.B
NO.	REVISIONS	DATE	BY

**Stantec Consulting Ltd.**  
905 Waverley Street, Winnipeg, Manitoba  
Tel 204-489-5900 Fax 204-453-9012

DESIGNED BY	A.H.B.	CHECKED BY	A.H.B.
DRAWN BY	K.R.	APPROVED BY	A.H.B.
HOR. SCALE:	AS NOTED	RELEASED FOR CONSTRUCTION:	
VERTICAL:		DATE	10.02.01

ENGINEER'S SEAL

**ORIGINAL SEALED BY A.H.BEGHIN P. ENG. 10/02/24**

TENDER NO. **822-2009**

**THE CITY OF WINNIPEG**  
WATER AND WASTE DEPARTMENT

**Winnipeg**

**NORTH END WATER POLLUTION CONTROL FACILITIES**  
HAULED LIQUID WASTE RECEIVING FACILITIES  
LEACHATE STORAGE TANK PUMPING  
GALLERY 2 PLANS AND GALLERY 5 DETAIL

CITY DRAWING NUMBER **I-OIOIA-P0008-001**

SHEET **8** OF **8**