


EXISTING PLAN AREA C

SCALE: 1:100

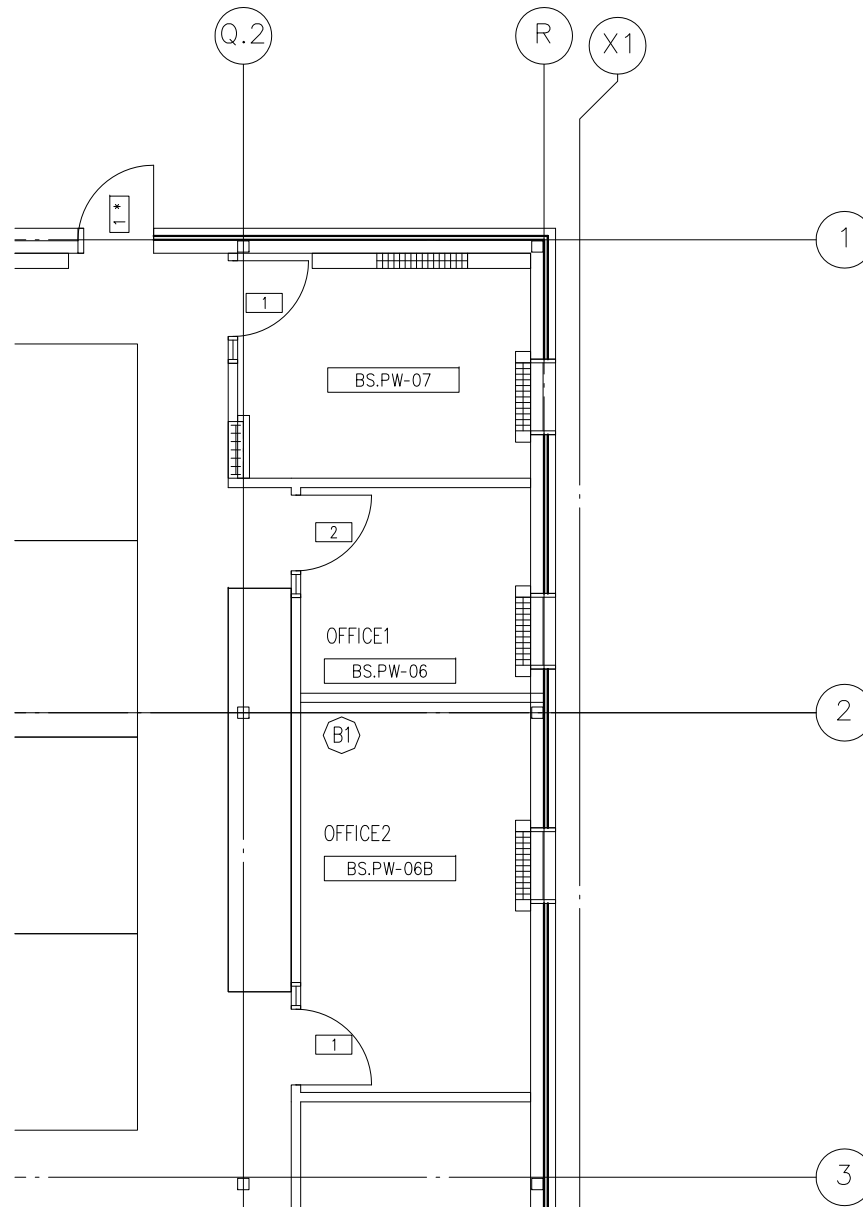


NEW PLAN AREA C

SCALE: 1:100

CONSTRUCTION NOTES

1. NEW WALL TYPE B1 TO UNDERSIDE OF CEILING TILE
2. NEW WALL PAINT TYPE 1 INCLUDING ALL INTERIOR WALLS FOR 06 AND 06B
3. CARPET BASE TO MATCH EXISTING

C.C.

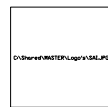

13 ROSEWARNE AVE WINNIPEG, MB.
R2M 0V8
P 204 233-9159 F 237-4769
mlvine@synergyinteriors.com

CLIENT CITY OF WINNIPEG, RENOVATIONS TO ENGINEERING & RECORDS STORAGE AREAS WATER & WASTE OFFICES
1199 PACIFIC AVE.

DATE NOV 2009	SCALE 1 : 100	REVISIONS
DRAWN BY M.G.	CHECKED BY M.G.	

DWG
A-8