
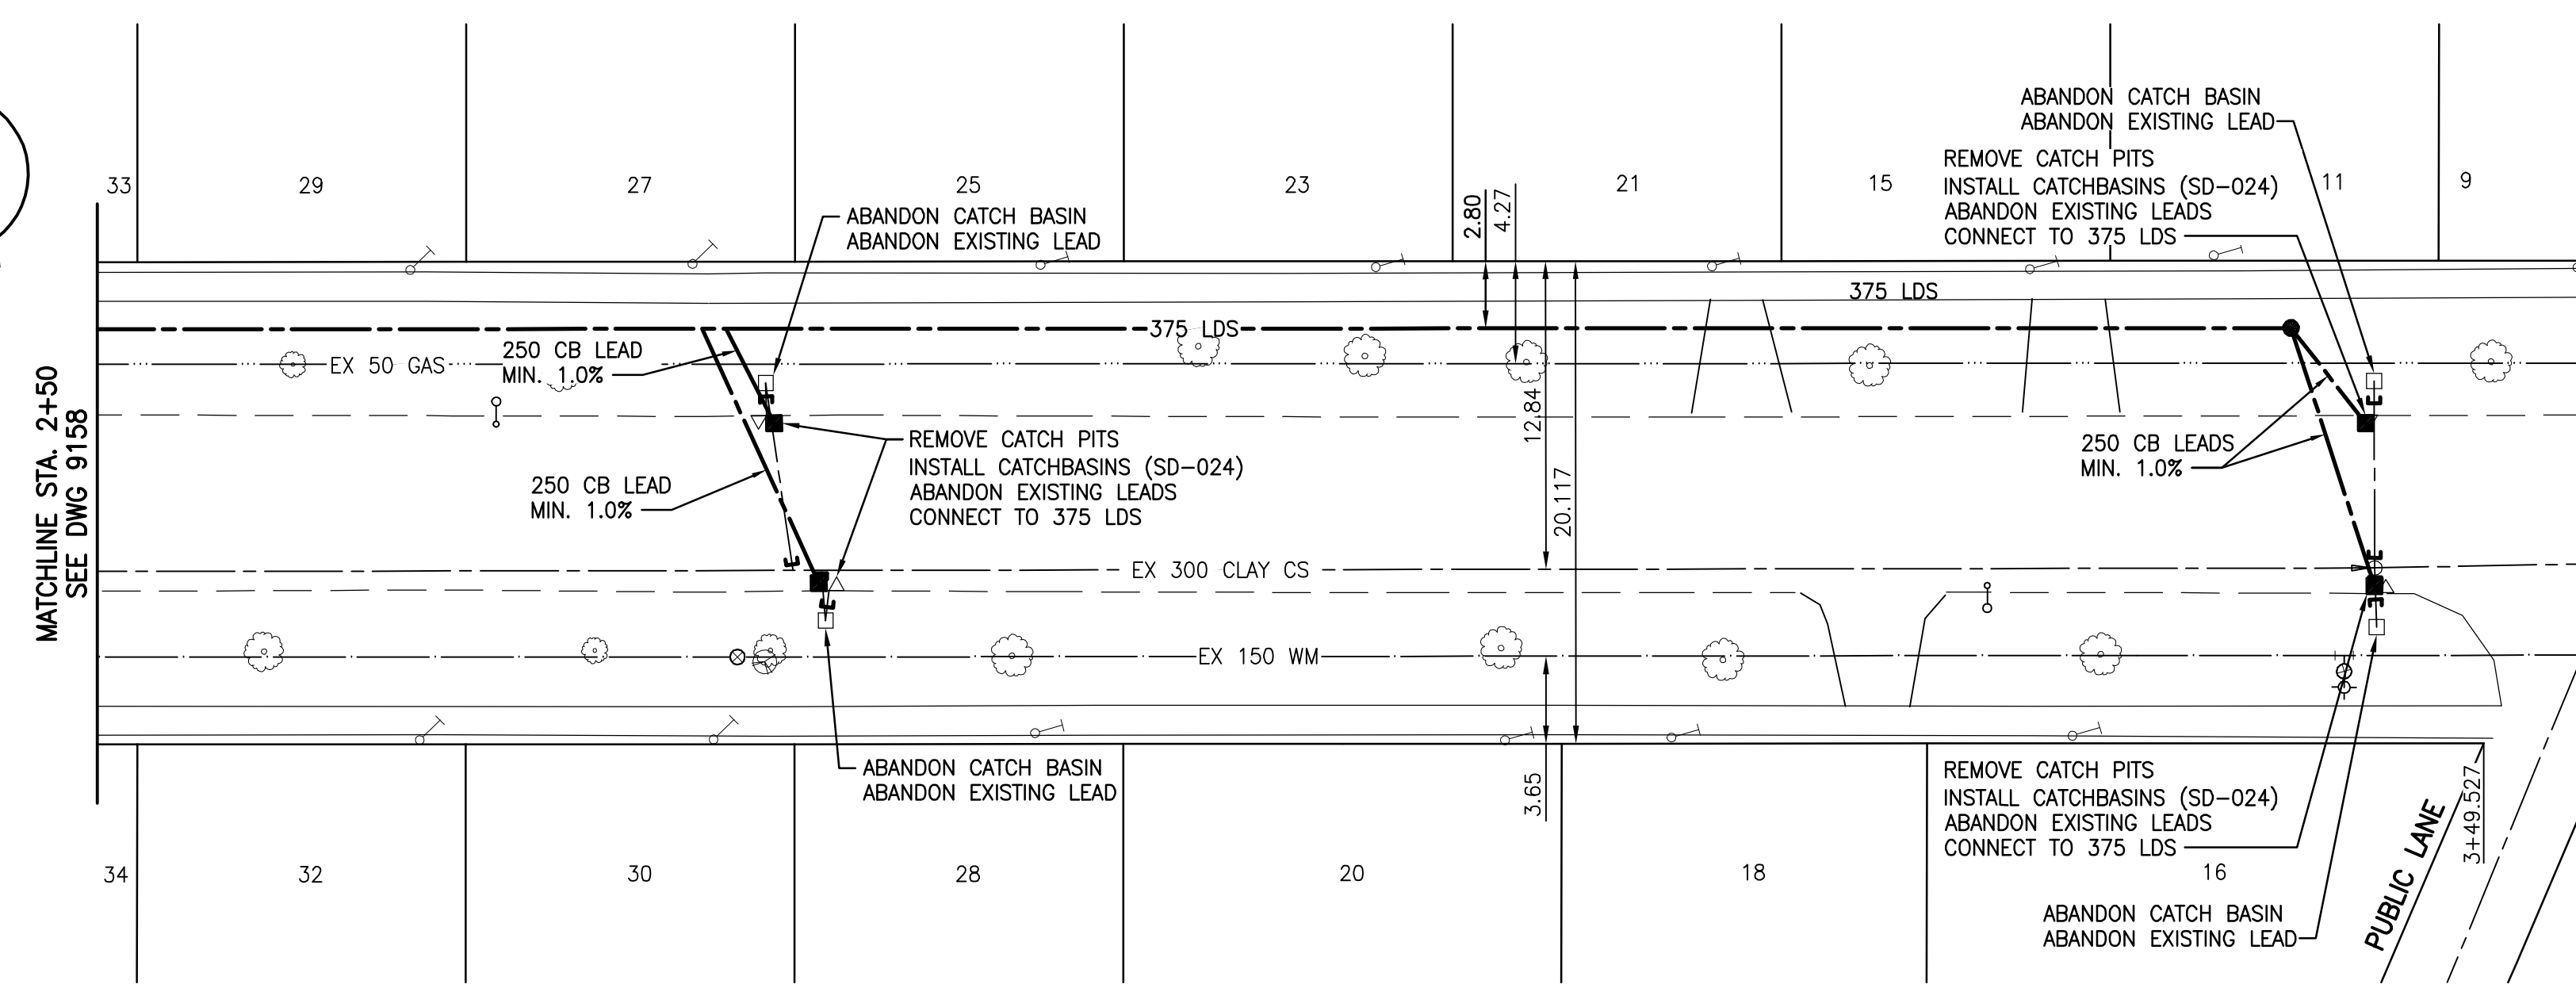


SUNSET BOULEVARD

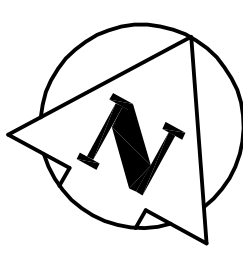

WATER SERVICE INFORMATION

ADDRESS	SIZE (mm) & TYPE (STREET)	DIST TO PROP	SHORT & LONG MEASUREMENT	CORP MEASUREMENT	REMARKS
9 SUNSET BLVD. RESIDENTIAL	12 LEAD	-	2.50 E/WHL	-	-
11 SUNSET BLVD. RESIDENTIAL	19 COPPER	-	2.74 E/WHL	-	-
15 SUNSET BLVD. RESIDENTIAL	19 COPPER	-	0.91 E/DHL	-	-
21 SUNSET BLVD. RESIDENTIAL	12 LEAD	-	0.81 E/DHL	-	-
23 SUNSET BLVD. RESIDENTIAL	19 COPPER	-	2.44 W/EHL	-	-
25 SUNSET BLVD. RESIDENTIAL	19 COPPER	-	1.22 W/EHL	-	-
27 SUNSET BLVD. RESIDENTIAL	12 LEAD	-	2.14 W/EHL 0.3 IN LAWN	-	-
29 SUNSET BLVD. RESIDENTIAL	12 COPPER	-	EHL	-	-
33 SUNSET BLVD. RESIDENTIAL	12 COPPER	-	2.44 W/EHL	-	-

SEWER SERVICE INFORMATION

ADDRESS	SIZE & TYPE	PROPERTY LINE LOCATION	JUNCTION LOCATION
9 SUNSET BLVD.	-	-	-
11 SUNSET BLVD.	-	-	-
15 SUNSET BLVD.	-	-	-
21 SUNSET BLVD.	-	-	-
23 SUNSET BLVD.	-	-	-
25 SUNSET BLVD.	-	-	-
27 SUNSET BLVD.	-	-	-
29 SUNSET BLVD.	-	-	-
33 SUNSET BLVD.	-	-	-

BID OPPORTUNITY NO. 921-2009

WARNING
 IF POWER EQUIPMENT OR EXPLOSIVES ARE TO BE USED FOR EXCAVATION ON THIS PROJECT THE CONTRACTOR MUST:
 1) NOTIFY THE GAS COMPANY OF THE PROPOSED LOCATION OF EXCAVATION.
 2) TAKE PRECAUTION TO AVOID DAMAGE TO GAS COMPANY INSTALLATIONS.
 SEE PROVINCIAL REGULATION 140/92 FOR DETAILS

METRIC
 WHOLE NUMBERS INDICATE MILLIMETRES
 DECIMALIZED NUMBERS INDICATE METRES

EXISTING	LEGEND-PLAN	PROPOSED	EXISTING	LEGEND-PLAN	PROPOSED	EXISTING	LEGEND-PROFILE	PROPOSED
150 WM	WATERMAIN	150 WM	HYDRO	HYDRANT	HYDRANT	150 WM	WATERMAIN	150 WM
300 LDS	LAND DRAINAGE SEWER	300 LDS	M.T.S.	VALVE	VALVE	300 LDS	HYDRANT, VALVE	300 LDS
250 WWS	WASTE WATER SEWER	250 WWS	CONCRETE	CATCH BASIN	CATCH BASIN	250 WWS	LAND DRAINAGE SEWER	250 WWS
	MANHOLE		ASPHALT	CURB INLET	CURB INLET		WASTE WATER SEWER	
	CATCH BASIN		SIDEWALK	JUNCTIONS	JUNCTIONS		PROPERTY LINE	
	PROPERTY LINE		PROPERTY LINE	GAS	GAS		SURVEY BAR	
	SURVEY BAR							

LOCATION APPROVED UNDERGROUND STRUCTURES
 SUPV. U/G STRUCTURES COMMITTEE DATE
 NOTE:
 LOCATION OF UNDERGROUND STRUCTURES AS SHOWN ARE BASED ON THE BEST INFORMATION AVAILABLE BUT NO GUARANTEE IS GIVEN THAT ALL EXISTING UTILITIES ARE SHOWN OR THAT THE GIVEN LOCATIONS ARE EXACT. CONFIRMATION OF EXISTENCE AND EXACT LOCATION OF ALL SERVICES MUST BE OBTAINED FROM THE INDIVIDUAL UTILITIES BEFORE PROCEEDING WITH CONSTRUCTION.

BENCH MARK: S.W. Cor. Kingston Row & Killarney St., Tblt. on top of 0.05m dia. x 2.4m iron pipe, 1.4m N. of S.L. Kingston Row & 11.6m W. of E.L. Killarney St.

NOTE:
 STATIONING IS ALONG C OF ROAD

Stantec Consulting Ltd.
 905 Waverley Street, Winnipeg, Manitoba
 Tel 204-489-5900 Fax 204-453-9012

DESIGNED BY: J.C. CHECKED BY: H.K.
 DRAWN BY: W.A. APPROVED BY: H.K.

HOR. SCALE: 1:250
 VERTICAL: 1:50

RELEASED FOR CONSTRUCTION: _____

DATE: 2009.11.16

ENGINEER'S SEAL
 CONSULTANT DRAWING NO. C-213

APEGM
 Certificate of Authorization
 Stantec Consulting Ltd.
 No. 1301 Date: _____

THE CITY OF WINNIPEG
 WATER AND WASTE DEPARTMENT
 ENGINEERING DIVISION

SUNSET BOULEVARD
 91.0m W OF 4TH MH E OF KILLARNEY ST. TO
 4TH MH E OF KILLARNEY ST.
 MAGER COMBINED SEWER DISTRICT SEWER SEPARATION

SHEET 13 OF 18
 CAD FILE DRAWING NUMBER 11890c-212-712.dwg
 CITY DRAWING NUMBER 9159

V:\1170\11890\11890\11890.dwg Design: J.C. Date: 2009-11-16
 2010-02-03 08:27 AM By: wcmorier