




THE CITY OF WINNIPEG
WATER AND WASTE DEPARTMENT

MAGER COMBINED SEWER DISTRICT
SEWER SEPARATION

BID OPPORTUNITY NO. 921 – 2009

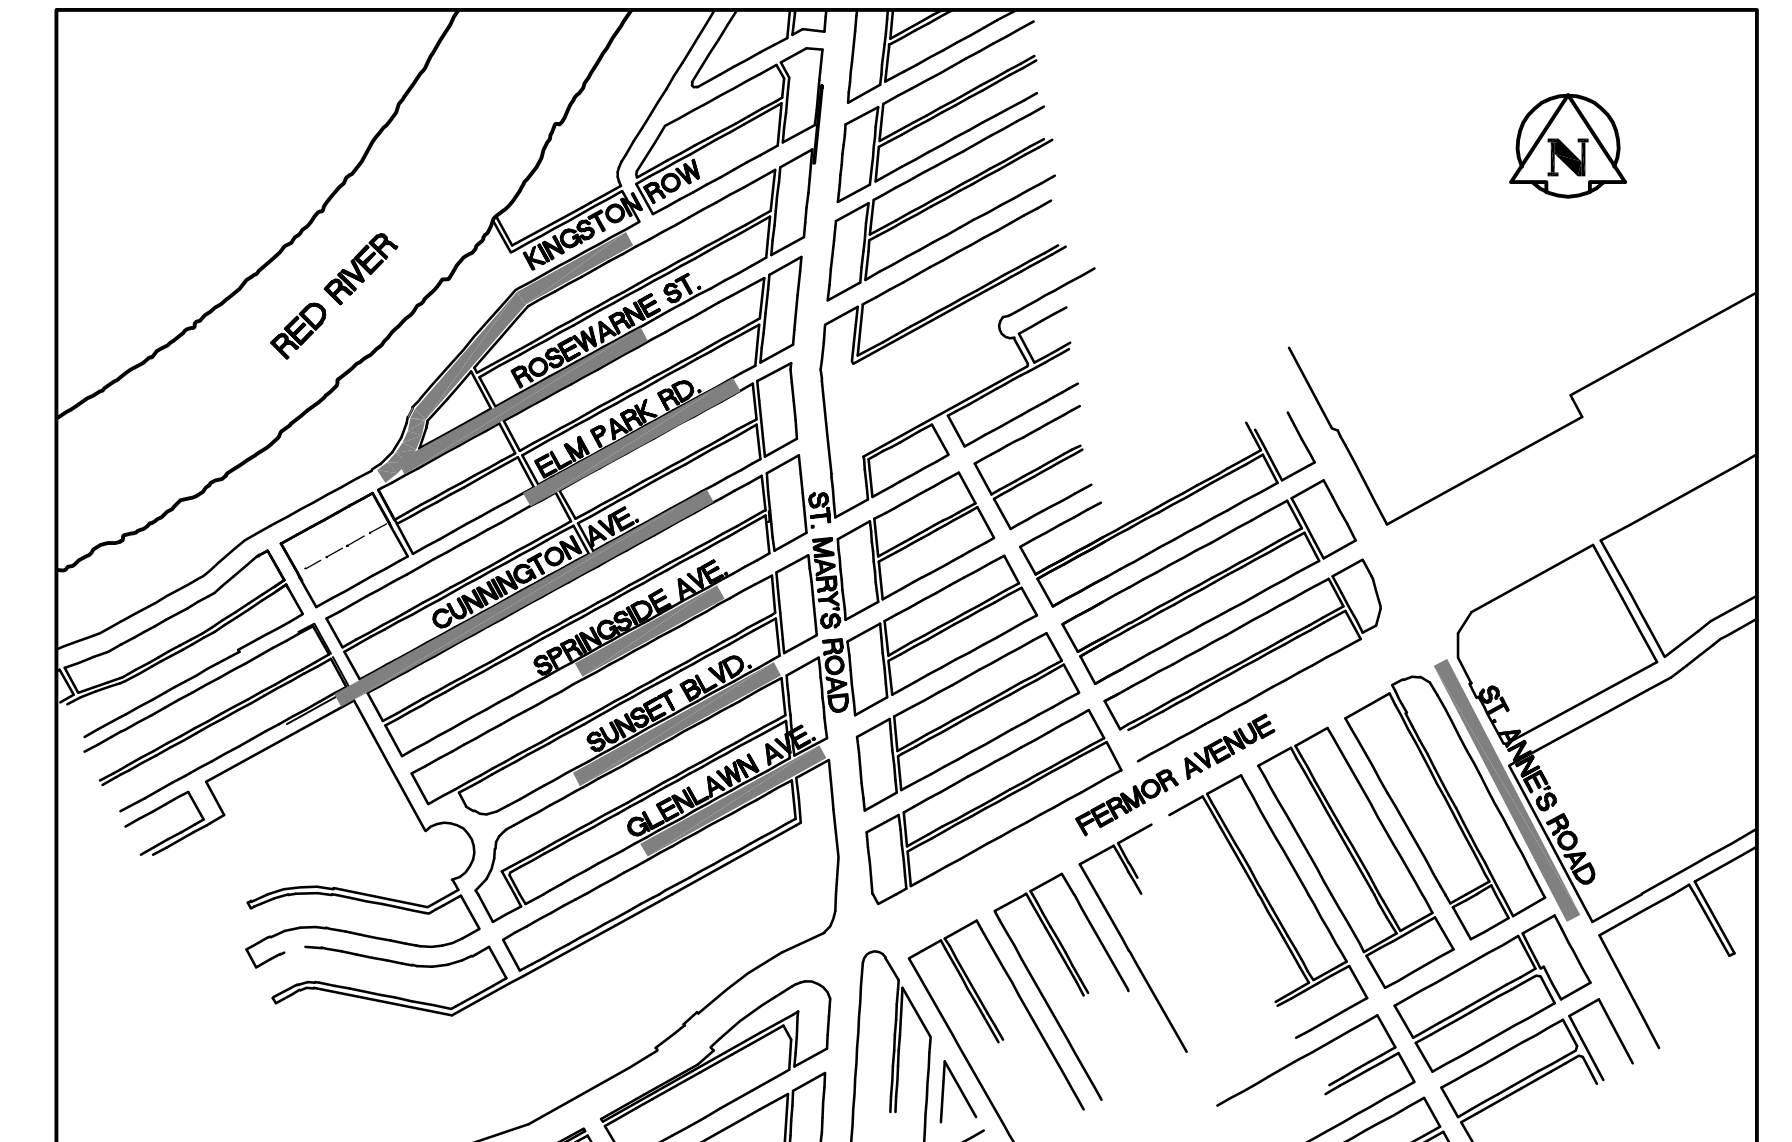

KEY PLAN

DRAWING INDEX

| CITY DWG. NO. | CONSULTANT DWG. NO. | DRAWING TITLE | CITY DWG. NO. | CONSULTANT DWG. NO. | DRAWING TITLE | |
|---------------|---------------------|--|---------------|---------------------|--|----------------|
| - | G-001 | COVER SHEET AND DRAWING INDEX | - | - | - | |
| 9147 | C-201 | KINGSTON ROW 1ST MH N OF ROSEWARNE AVE. TO 72m n OF 2ND MH N OF ROSEWARNE | 9157 | C-211 | SPRINGSIDE AVENUE 3RD MH E OF KILLARNEY ST. TO 6TH MH E OF KILLARNEY ST. | SHEET 1 OF 18 |
| 9148 | C-202 | KINGSTON ROW 6m S OF 3RD MH N OF ROSEWARNE TO 47m N OF 4TH MH N OF ROSEWARNE | 9158 | C-212 | SUNSET BOULEVARD 1ST MH E OF KILLARNEY ST. TO 13m E OF 3RD MH E OF KILLARNEY ST. | SHEET 2 OF 18 |
| 9149 | C-203 | KINGSTON ROW 53m S OF 5TH MH N OF ROSEWARNE TO 5TH MH N OF ROSEWARNE | 9159 | C-213 | SUNSET BOULEVARD 91m W OF 4TH MH E OF KILLARNEY ST. TO 4TH MH E OF KILLARNEY ST. | SHEET 3 OF 18 |
| 9150 | C-204 | ROSEWARNE STREET 1ST MH E OF KINGSTON ROW TO 80m E OF 2ND MH E OF KINGSTON ROW | 9160 | C-214 | GLENLAWN AVENUE 3RD MH E OF KILLARNEY ST. TO 30m E OF 5TH MH E OF KILLARNEY ST. | SHEET 4 OF 18 |
| 9151 | C-205 | ROSEWARNE STREET 23m W OF 3RD MH E OF KINGSTON ROW TO 4TH MH E OF KINGSTON ROW | 9161 | C-215 | GLENLAWN AVENUE 70m W OF 6TH MH E OF KILLARNEY ST. TO 6TH MH E OF KILLARNEY ST. | SHEET 5 OF 18 |
| 9152 | C-206 | ELM PARK ROAD 2ND MH E OF KILLARNEY ST. TO 2m E OF 4TH MH E OF KILLARNEY ST. | 9162 | C-216 | ST. ANNE'S ROAD MH AT HULL AVE. TO 37m N OF 2ND MH N OF HULL AVE. | SHEET 6 OF 18 |
| 9153 | C-207 | ELM PARK ROAD 95m W OF 5TH MH E OF KILLARNEY ST. TO 5TH MH E OF KILLARNEY ST. | 9163 | C-217 | ST. ANNE'S ROAD 54m S OF 3RD MH N OF HULL AVE. TO 46m N OF 3RD MH OF HULL AVE. | SHEET 7 OF 18 |
| 9154 | C-208 | CUNNINGTON AVENUE MH AT KILLARNEY ST. TO 25m E OF 2ND MH E OF KILLARNEY ST. | 9164 | C-218 | ST. ANNE'S ROAD 41m S OF 4TH MH N OF HULL AVE. TO 4TH MH N OF HULL AVE. | SHEET 8 OF 18 |
| 9155 | C-209 | CUNNINGTON AVENUE 40m W OF 3RD MH E OF KILLARNEY ST. TO 20m E OF 4TH MH E OF KILLARNEY ST. | | | | SHEET 9 OF 18 |
| 9156 | C-210 | CUNNINGTON AVENUE 60m E OF 5TH MH E OF KILLARNEY ST. TO 6TH MH E OF KILLARNEY ST. | | | | SHEET 10 OF 18 |



Stantec Consulting Ltd.

Stantec

WINNIPEG

MANITOBA