


NOTE: CHAINAGES SHOWN ARE ALONG E L OF MARYLAND ST

MARYLAND STREET

CAUTION: GAS ON W SIDE OF MARYLAND ST

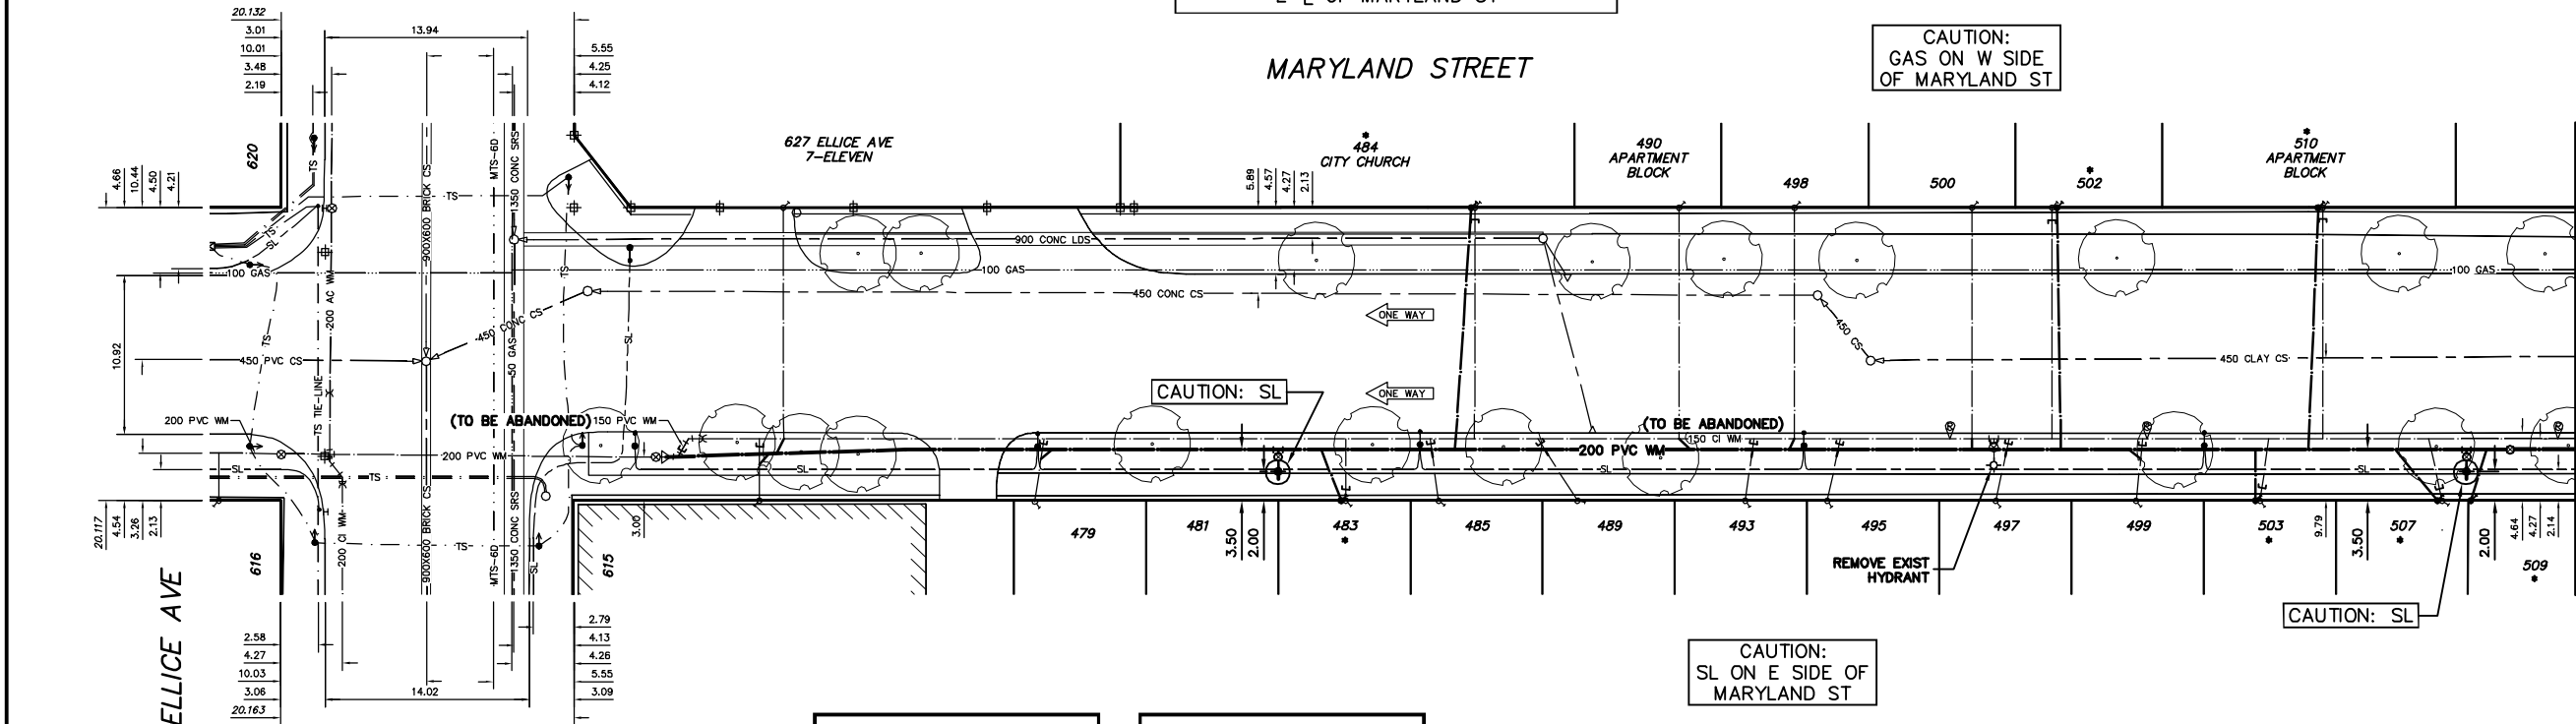

MATCHLINE 2+37.50
SEE DWG. D-11666

METRIC
WHOLE NUMBERS INDICATE MILLIMETRES
DECIMALIZED NUMBERS INDICATE METRES

NOTE: ALL VALVES TO BE INSTALLED COUNTERCLOCKWISE TO CLOSE

WARNING

IF POWER EQUIPMENT OR EXPLOSIVES ARE TO BE USED FOR EXCAVATION ON THIS PROJECT THE CONTRACTOR MUST:
1) NOTIFY THE GAS COMPANY OF THE PROPOSED LOCATION OF EXCAVATION.
2) TAKE PRECAUTION TO AVOID DAMAGE TO GAS COMPANY INSTALLATIONS.
SEE PROVINCIAL REGULATION 210/72 FOR DETAILS



FOR CONSTRUCTION NOTES
SEE DRAWING D-11668

FOR SERVICE INFORMATION
SEE DRAWING D-11667

| 200 WM | WATERMAIN | 200 WM | SL, HYDRO | 150 WM | WATERMAIN | 150 WM |
|----------|---------------------|----------|-------------------|----------------|-----------|---------------------|
| ⊕ | HYDRANT | ⊕ | MTS | + | HYDRANT | + |
| ⊙ | VALVE | ⊙ | TRAFFIC SIGNALS | × | VALVE | × |
| 525 LDS | LAND DRAINAGE SEWER | 525 LDS | GAS | 50 GAS | 300 LDS | LAND DRAINAGE SEWER |
| 375 WWS | WASTEWATER SEWER | 375 WWS | SURVEY BAR | 250 WWS | 250 WWS | WASTEWATER SEWER |
| ○ | MANHOLE | ● | FENCE | — | ⊕ | PROFILE |
| □ | CATCH BASIN | ■ | POLE - HYDRO, MTS | ⊕ | ⊕ | GROUND ABOVE PIPE |
| ▽ | CURB INLET | ▽ | CURB STOP | ⊕ | ⊕ | ⊕ |
| ◁ | REDUCER | ▷ | GUY ANCHOR | ⊕ | ⊕ | ⊕ |
| X | COUPLER | X | LIGHT STANDARD | ⊕ | ⊕ | ⊕ |
| ⊕ | ANODE | ⊕ | TREE | ⊕ | ⊕ | ⊕ |
| EXISTING | LEGEND-PLAN | PROPOSED | EXISTING | LEGEND-PLAN | PROPOSED | EXISTING |
| --- | LEGEND-PROFILE | --- | --- | LEGEND-PROFILE | --- | --- |

LOCATION APPROVED
UNDERGROUND STRUCTURES

SUPV. U/G STRUCTURES COMMITTEE DATE

NOTE:
LOCATION OF UNDERGROUND STRUCTURES AS SHOWN ARE BASED ON THE BEST INFORMATION AVAILABLE BUT NO GUARANTEE IS GIVEN THAT ALL EXISTING UTILITIES ARE SHOWN OR THAT THE GIVEN LOCATIONS ARE EXACT. CONFIRMATION OF EXISTENCE AND EXACT LOCATION OF ALL SERVICES MUST BE OBTAINED FROM THE INDIVIDUAL UTILITIES BEFORE PROCEEDING WITH CONSTRUCTION.

| NO. | REVISIONS | DATE | BY |
|-----|-----------|------|----|
| | | | |

CITY OF WINNIPEG
WATER AND WASTE
ENGINEERING DIVISION

DESIGNED BY SC CHECKED BY SC
DRAWN BY C/JH APPROVED BY KZ

HOR. SCALE 1:250
VERTICAL 1:50

RELEASED FOR CONSTRUCTION
DATE 2009 02 12

ENGINEER'S SEAL
ORIGINAL SIGNED BY
S.R.J. COURNOYER
09/02/12

THE CITY OF WINNIPEG
WATER AND WASTE DEPARTMENT

2009 WATERMAIN RENEWALS
CONTRACT 2
MARYLAND STREET
ELLICE AVENUE TO
137.50 N OF ELLICE AVENUE

SHEET 1 OF 10
CITY DRAWING NUMBER
D-11665