


NOTE: CHAINAGES SHOWN ARE ALONG E.P. OF MARYLAND ST

CAUTION: GAS ON W SIDE OF MARYLAND ST



MARYLAND STREET

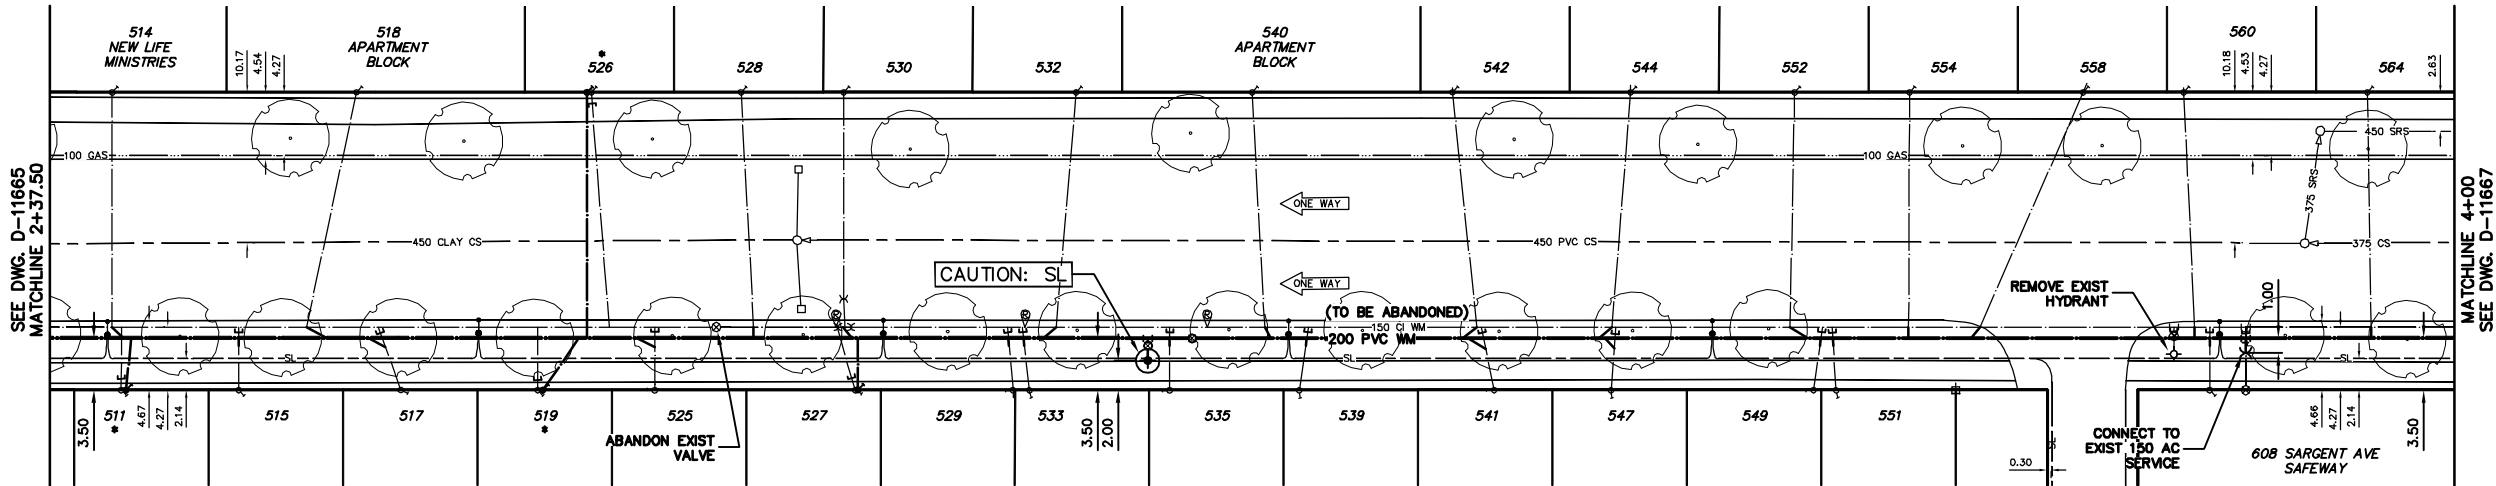

CAUTION: SL ON E SIDE OF MARYLAND ST

FOR CONSTRUCTION NOTES
SEE DRAWING D-11668

FOR SERVICE INFORMATION
SEE DRAWING D-11667

METRIC
WHOLE NUMBERS INDICATE MILLIMETRES
DECIMALIZED NUMBERS INDICATE METRES

NOTE: ALL VALVES TO BE INSTALLED COUNTERCLOCKWISE TO CLOSE

WARNING
IF POWER EQUIPMENT OR EXPLOSIVES ARE TO BE USED FOR EXCAVATION ON THIS PROJECT THE CONTRACTOR MUST:
1) NOTIFY THE GAS COMPANY OF THE PROPOSED LOCATION OF EXCAVATION.
2) TAKE PRECAUTION TO AVOID DAMAGE TO GAS COMPANY INSTALLATIONS.
SEE PROVINCIAL REGULATION 210/72 FOR DETAILS



200 WM	WATERMAIN	200 WM	SL, HYDRO	150 WM	WATERMAIN	150 WM
⊕	HYDRANT	⊕	MTS	⊕	HYDRANT	⊕
⊙	VALVE	⊙	TRAFFIC SIGNALS	⊙	VALVE	⊙
525 LDS	LAND DRAINAGE SEWER	525 LDS	GAS	300 LDS	LAND DRAINAGE SEWER	300 LDS
375 WWS	WASTEWATER SEWER	375 WWS	SURVEY BAR	250 WWS	WASTEWATER SEWER	250 WWS
○	MANHOLE	●	FENCE	⊖	PROFILE	⊖
□	CATCH BASIN	■	* * * * *	⊖	GROUND ABOVE PIPE	⊖
▽	CURB INLET	▽	POLE - HYDRO, MTS	⊖	⊖ DITCH (NORTH & WEST)	⊖
◁	REDUCER	▷	CURB STOP	⊖	⊖ DITCH (SOUTH & EAST)	⊖
X	COUPLER	X	GUY ANCHOR	⊖	⊖ GUTTER (NORTH & EAST)	⊖
⊖	ANODE	⊖	LIGHT STANDARD	⊖	⊖ GUTTER (SOUTH & EAST)	⊖
⊖	LEGEND-PLAN	⊖	TREE	⊖	LEGEND-PROFILE	⊖
⊖	EXISTING	⊖	PROPOSED	⊖	EXISTING	⊖
⊖	PROPOSED	⊖	EXISTING	⊖	PROPOSED	⊖

LOCATION APPROVED
UNDERGROUND STRUCTURES

SUPV. U/G STRUCTURES COMMITTEE DATE

NOTE:
LOCATION OF UNDERGROUND STRUCTURES AS SHOWN ARE BASED ON THE BEST INFORMATION AVAILABLE BUT NO GUARANTEE IS GIVEN THAT ALL EXISTING UTILITIES ARE SHOWN OR THAT THE GIVEN LOCATIONS ARE EXACT. CONFIRMATION OF EXISTENCE AND EXACT LOCATION OF ALL SERVICES MUST BE OBTAINED FROM THE INDIVIDUAL UTILITIES BEFORE PROCEEDING WITH CONSTRUCTION.

B.M. ELEV.	FIELD BOOK #:
POSTED TO LBS	
NO.	REVISIONS
DATE	BY

CITY OF WINNIPEG
WATER AND WASTE
ENGINEERING DIVISION

DESIGNED BY SC CHECKED BY SC
DRAWN BY C.J.H. APPROVED BY K.Z.

HOR. SCALE 1:250
VERTICAL 1:50

DATE 2009 02 12

ENGINEER'S SEAL
ORIGINAL SIGNED BY
S.R.J. COURNOYER
09/02/12

BID OPPORTUNITY 94-2009
FILENAME: D-11666.dwg
PLOT DATE: 2009 02 12

THE CITY OF WINNIPEG
WATER AND WASTE DEPARTMENT

2009 WATERMAIN RENEWALS
CONTRACT 2
MARYLAND STREET
137.50 N OF ELLICE AVENUE TO
75 S OF SARGENT AVENUE

SHEET 2 OF 10
CITY DRAWING NUMBER
D-11666