


STA. 12+385
SECTION A
SCALE H=1:100 V=1:50

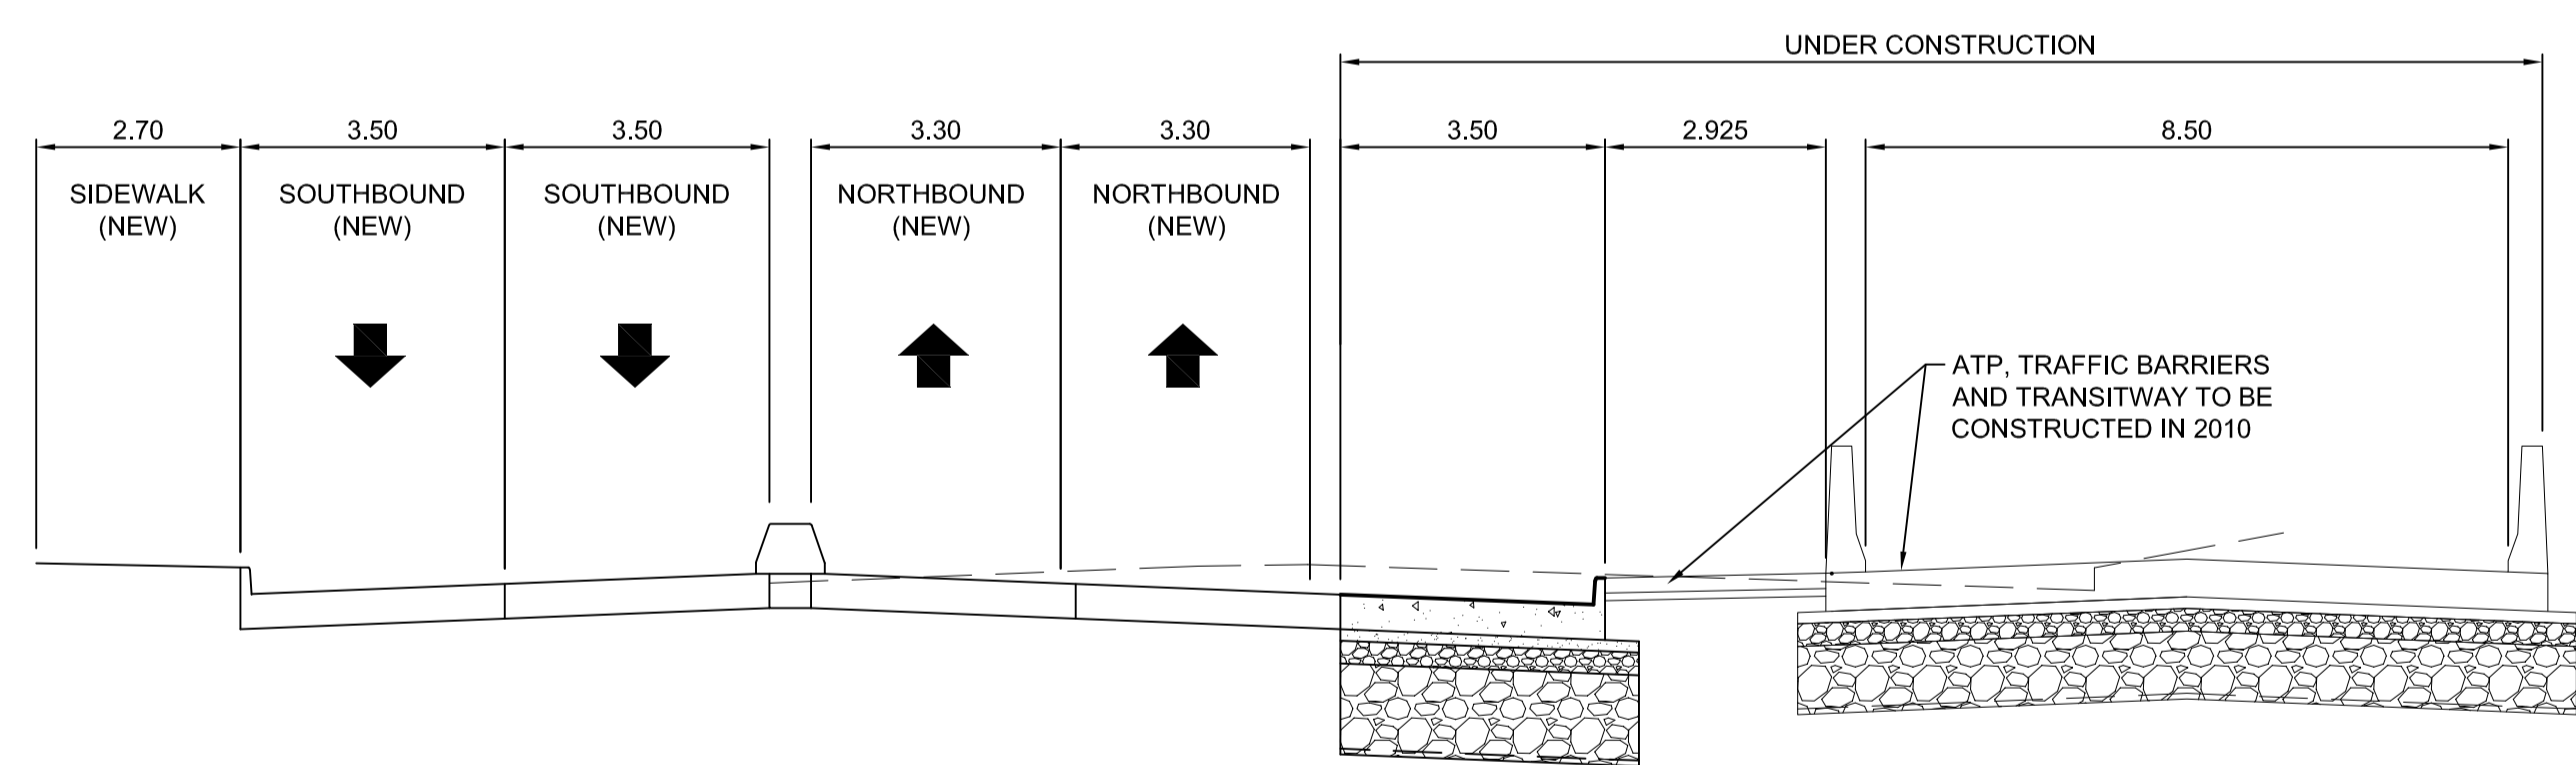

STA. 12+590
SECTION B
SCALE H=1:100 V=1:50

LEGEND	
WORK AREA	TRAFFIC
■ STAGE 1A	→
■ STAGE 1B	→
■ STAGE 1C	→
■ STAGE 2A	→
■ STAGE 2B	→
■ STAGE 3A	→
■ STAGE 3B	→



LOCATION UNDERGROUND STRUCTURES	APPROVED DATE	DESIGNED BY	DATE
SUPV. U/G STRUCTURES COMMITTEE		TJP	

NOTE:
LOCATION OF UNDERGROUND STRUCTURES AS SHOWN ARE BASED ON THE BEST INFORMATION AVAILABLE, BUT NO GUARANTEE IS GIVEN THAT ALL EXISTING UTILITIES ARE SHOWN OR THAT THE GIVEN LOCATIONS ARE EXACT. CONFIRMATION OF EXISTENCE AND EXACT LOCATION OF ALL SERVICES MUST BE OBTAINED FROM THE INDIVIDUAL UTILITIES BEFORE PROCEEDING WITH CONSTRUCTION.

NO.	REVISIONS	DATE	BY
2	ISSUED FOR TENDER	04/29/09	TJP
1	SUBMITTED FOR 95% REVIEW	02/13/09	TJP

DESIGNED BY	DATE
TJP	04/29/09

DILLON CONSULTING

RELEASED FOR CONSTRUCTION
ORIGINAL SIGNED BY RANDY FINGAS
DATE 04/29/09

ENGINEER'S SEAL
PROVINCE OF MANITOBA
REGISTERED PROFESSIONAL ENGINEER
T.J. PETERS
04-29-09
Member 22309
CONSULTANT PROJECT NO. 088813

THE CITY OF WINNIPEG TRANSIT DEPARTMENT

SOUTHWEST RAPID TRANSIT CORRIDOR - STAGE 1
TRANSITWAY CONSTRUCTION, DONALD/HARKNESS RECONSTRUCTION & ASSOCIATED WORKS

TRAFFIC STAGING - DONALD ST. - STAGE 3

CITY DRAWING NUMBER	P-3299-14
SHEET	14 OF 64
CONSULTANT DRAWING NUMBER	C3-G114-T

G:\CAD\088813\Contract\Contract_3-Donald_Street\Current\Roadway\C1-600-Traffic_Staging.dwg