


STA. 13+065
SECTION
SCALE H=1:100 V=1:50

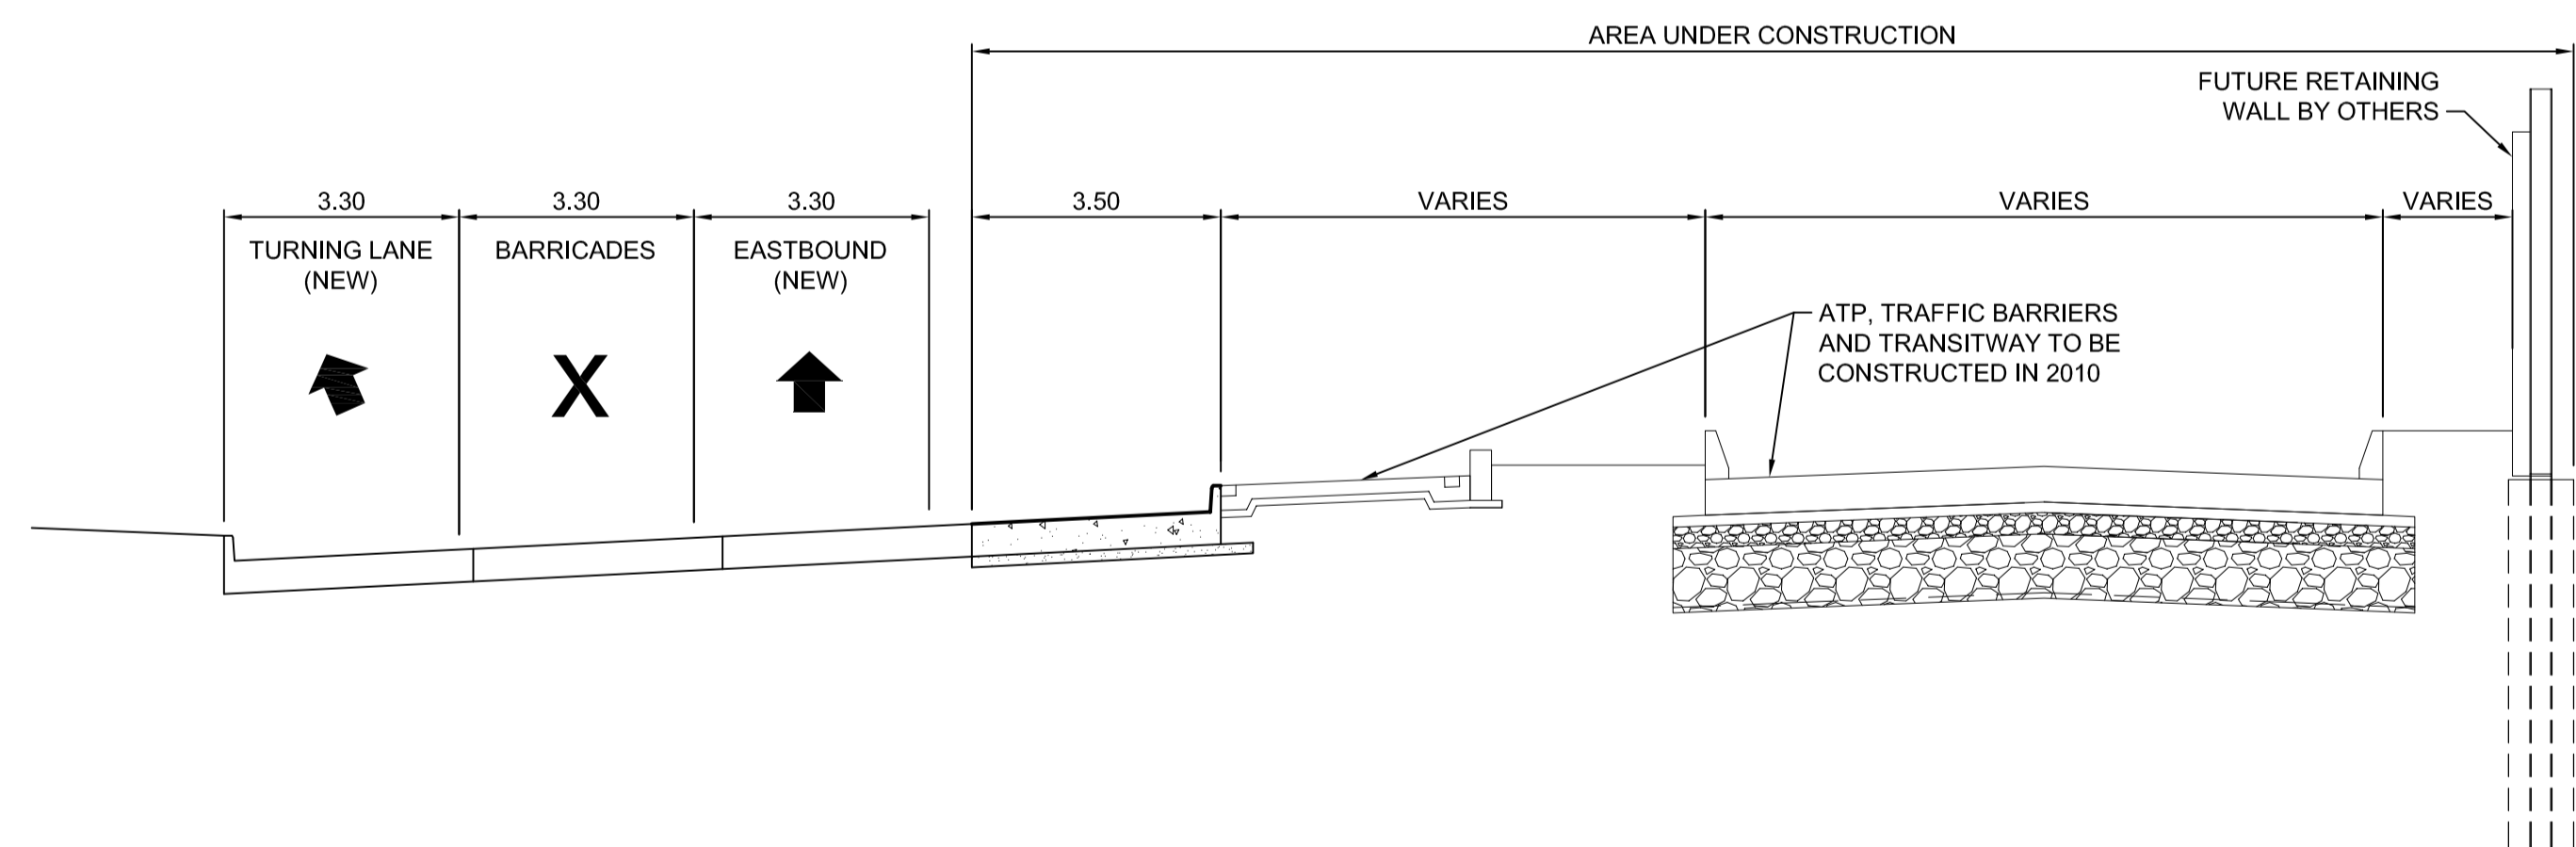

STA. 13+130
SECTION
SCALE H=1:100 V=1:50


| LEGEND | |
|--|---------------------------------------|
| WORK AREA | TRAFFIC |
| ■ STAGE 1A | → |
| ■ STAGE 1B | → |
| ■ STAGE 2A | → |
| ■ STAGE 2B | → |
| ■ STAGE 3 | → |



| LOCATION | APPROVED UNDERGROUND STRUCTURES | B.M. | DATE | BY |
|---|---------------------------------|----------------------------------|------|-----|
| | | 654265 (633392.694, 5525026.192) | | TJP |
| | | ELEV. 232.518 | | |
| NOTE: LOCATION OF UNDERGROUND STRUCTURES AS SHOWN ARE BASED ON THE BEST INFORMATION AVAILABLE. BUT NO GUARANTEE IS GIVEN THAT ALL EXISTING UTILITIES ARE SHOWN OR THAT THE GIVEN LOCATIONS ARE EXACT. CONFIRMATION OF EXISTENCE AND EXACT LOCATION OF ALL SERVICES MUST BE OBTAINED FROM THE INDIVIDUAL UTILITIES BEFORE PROCEEDING WITH CONSTRUCTION. | | | | |

| NO. | REVISIONS | DATE | BY |
|-----|--------------------------|----------|-----|
| 2 | ISSUED FOR TENDER | 04/29/09 | TJP |
| 1 | SUBMITTED FOR 95% REVIEW | 02/13/09 | TJP |

| | |
|-------------|------------------------------------|
| DESIGNED BY | TJP |
| DRAWN BY | TJH |
| CHECKED BY | ORIGINAL SIGNED BY TARAN J. PETERS |
| APPROVED BY | ORIGINAL SIGNED BY DAVE P. KRAHN |
| HOR. SCALE | N.T.S. |
| VERTICAL | |
| DATE | 04/29/09 |

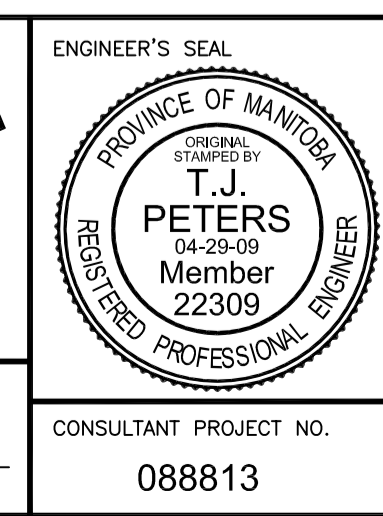

| | |
|---|----------------------------------|
| THE CITY OF WINNIPEG TRANSIT DEPARTMENT | |
| SOUTHWEST RAPID TRANSIT CORRIDOR - STAGE 1 TRANSITWAY CONSTRUCTION, DONALD/HARKNESS RECONSTRUCTION & ASSOCIATED WORKS | |
| TRAFFIC STAGING - STRADBROOK-HARKNESS STAGE 3 | |
| CITY DRAWING NUMBER P-3299-18 SHEET 18 OF 64 CONSULTANT DRAWING NUMBER C3-G118-T | CONSULTANT PROJECT NO. 088813 |

G:\CAD\088813\Contract\Contract_3-Donald_Street\Current\Roadway\C1-600-Traffic_Staging.dwg