


PLAN VIEW
SCALE 3" = 1'-0"

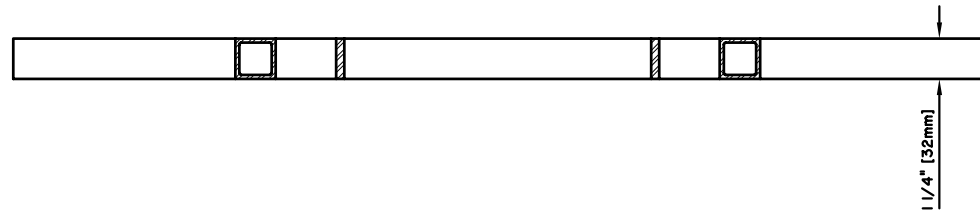


SECTION A - A
SCALE 3" = 1'-0"

NOTES:

1. ALL WELDS ON TOP & BOTTOM SURFACES SHALL BE CONTINUOUS AND GROUND SMOOTH.
2. IMPERIAL ARE IN WHOLE NUMBERS AND METRIC NUMBERS ARE IN BRACKETS.
3. ANCHOR BOLT TEMPLATES TO BE SUPPLIED BY THE CITY OF WINNIPEG, TRAFFIC SIGNALS.
4. COPIES OF ORIGINAL DRAWINGS AVAILABLE FROM TRAFFIC SIGNALS.

				REFERENCE SPEC. NO.	ENGINEER'S SEAL	
				CW 3620		
				DESIGNED BY	CHECKED BY	
				DRAWN BY lwb	SCALE AS NOTED	
				APPROVED BY		

NO.	REVISIONS	DATE	BY	_____	DATE	



THE CITY OF WINNIPEG
PUBLIC WORKS DEPARTMENT
TRANSPORTATION DIVISION

170 CONTROLLER BASE
ANCHOR BOLT
TEMPLATE

SHEET	OF
CAD FILE DRAWING NUMBER	
CITY DRAWING NUMBER	
ST - 120	